


RTE. NO.	SECTION NO.	COUNTY	TOTAL SHTS.	SHEET NO.
CS #900	05-00205-00-BR	MACON	23	8
STA. 13+75.00		TO STA. 14+50.00		
FED. ROAD DIST. NO.	ILLINOIS	PROJECT: BRM-5169(40)		
		CONTRACT NO. 95542		

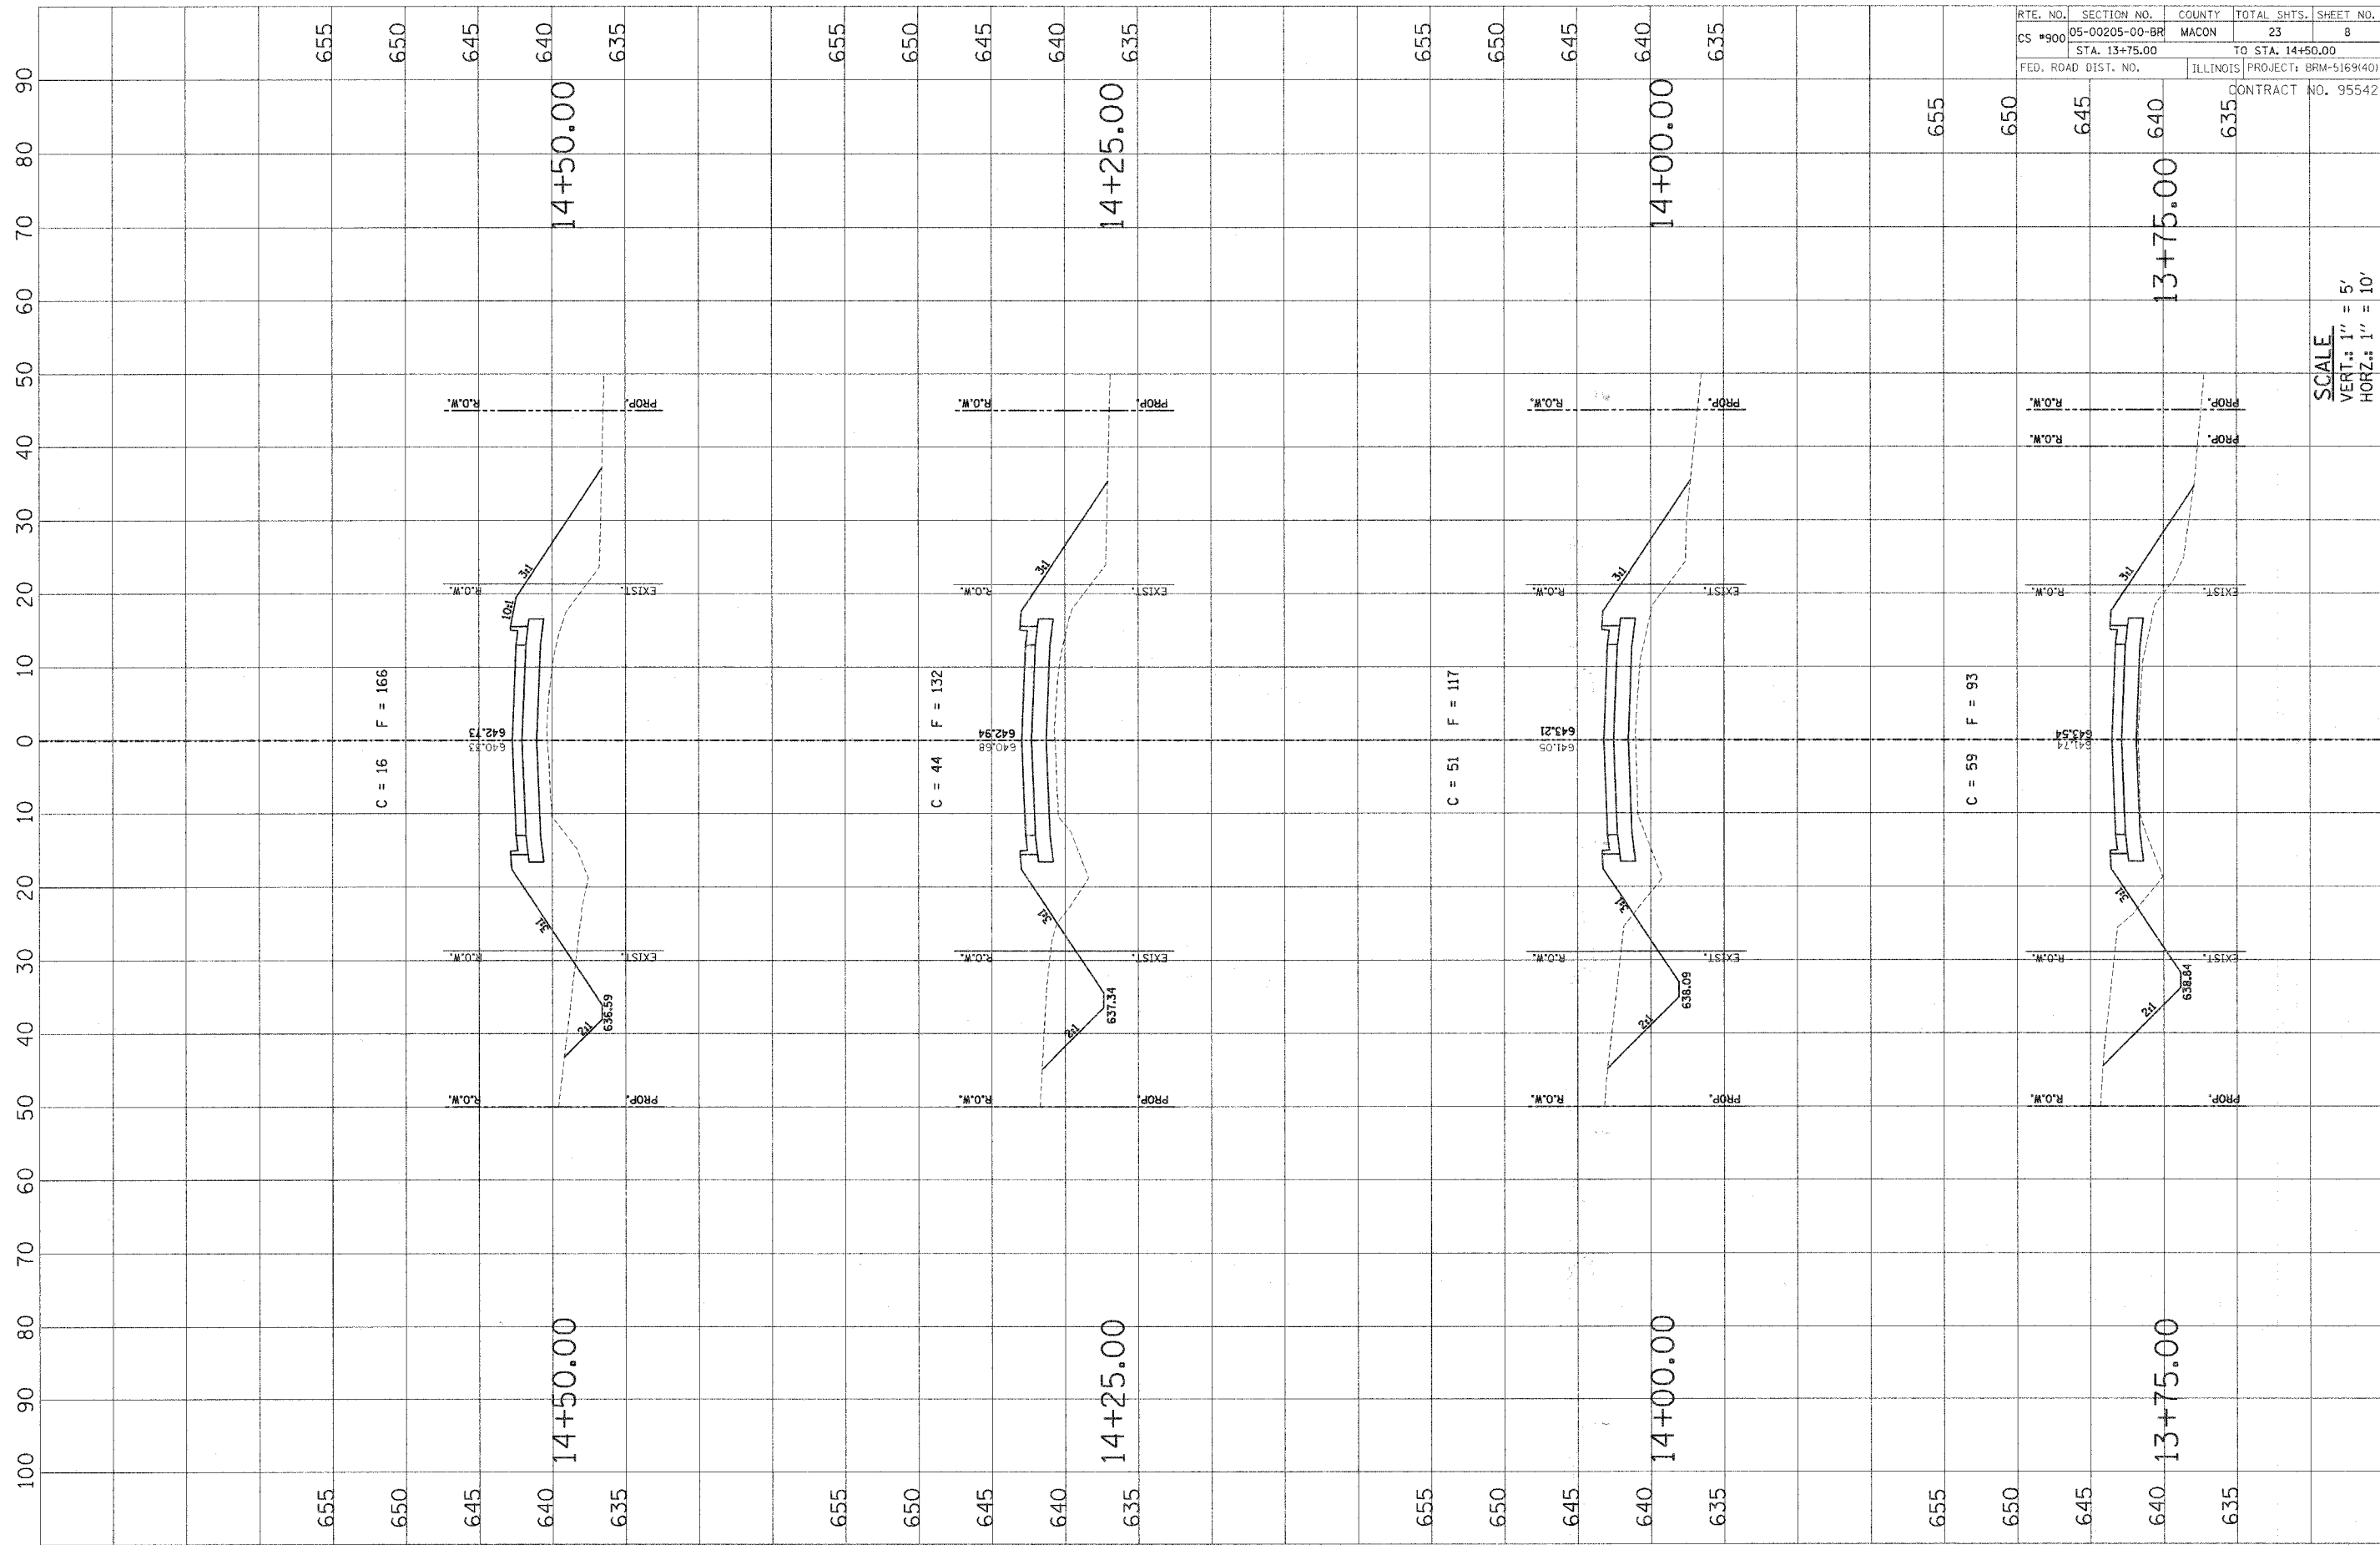

SCALE
 VERT.: 1" = 5'
 HORIZ.: 1" = 10'