


RTE. NO.	SECTION NO.	COUNTY	TOTAL SHTS.	SHEET NO.
CS #900	05-00205-00-BR	MACON	23	12
STA. 19+00.00		TO STA. 19+75.00		
FED. ROAD DIST. NO.	ILLINOIS	PROJECT: BRM-5169(40)		
CONTRACT NO. 95542				

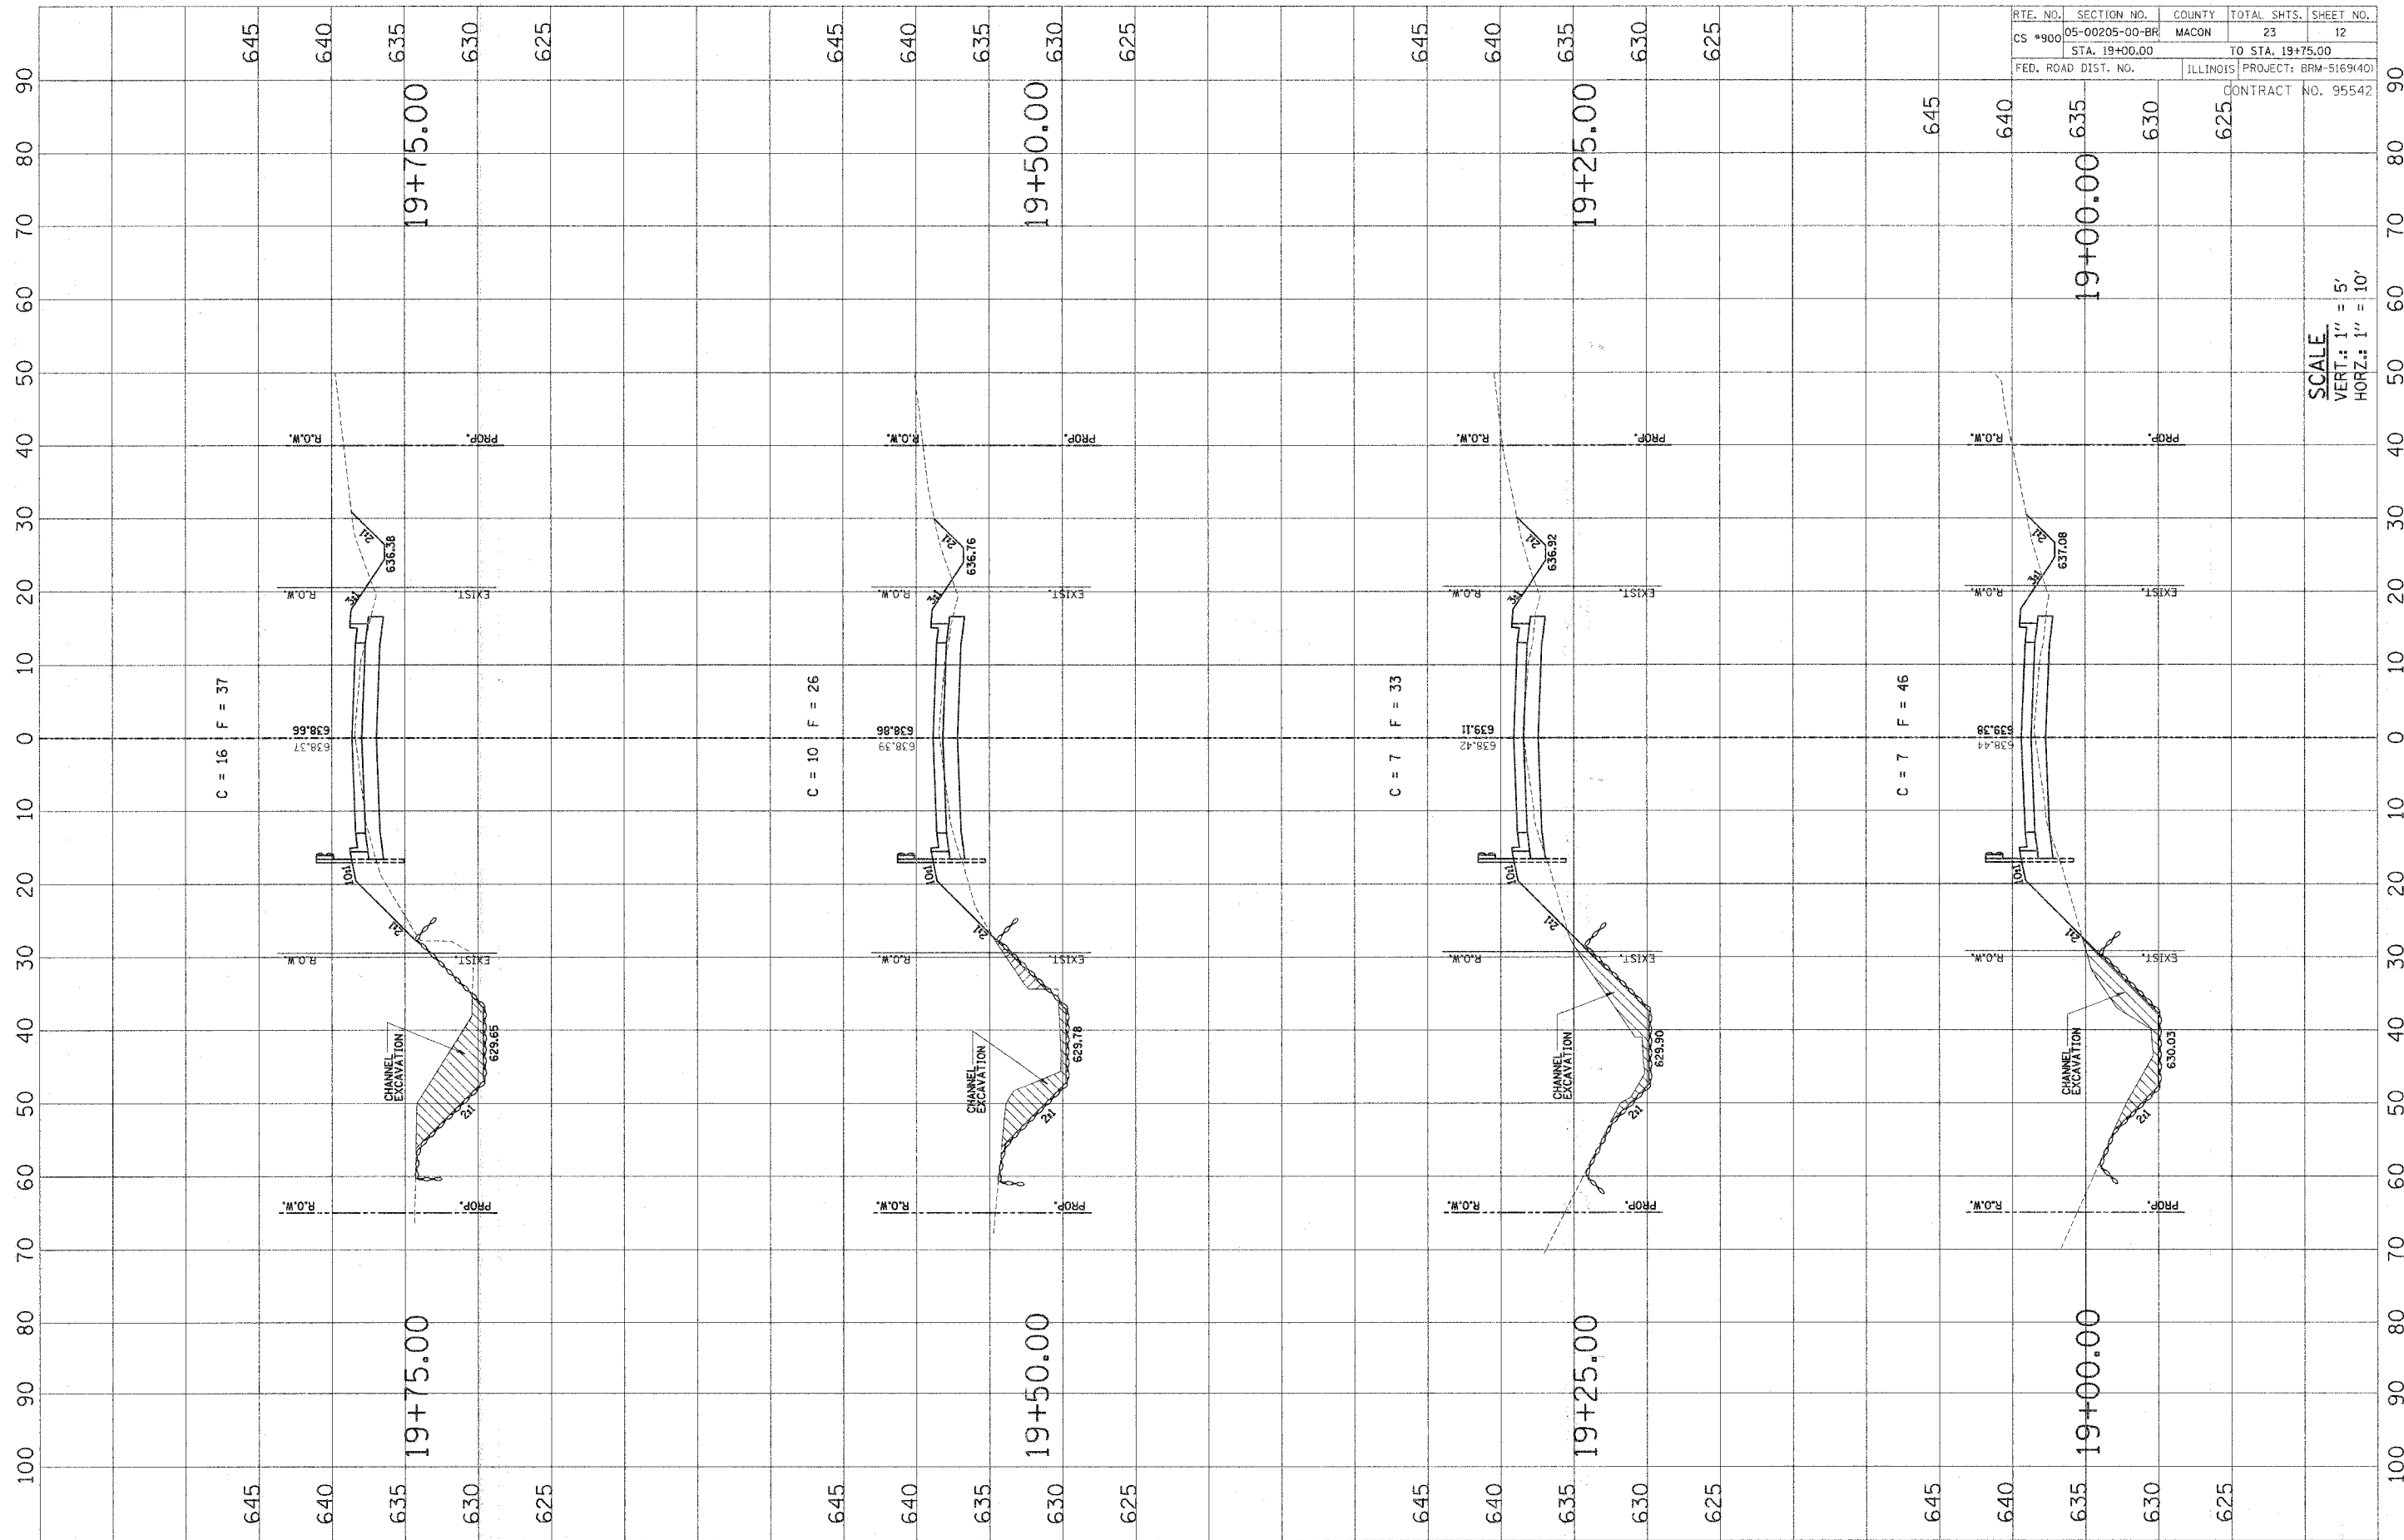

SCALE
 VERT.: 1" = 5'
 HORIZ.: 1" = 10'