

F.A.U. RTE.	SECTION	COUNTY	TOTAL SHEETS	SHEET NO.
0186	36-RS-5	LAKE	31	1
		ILLINOIS	CONTRACT NO. 60N58	

STATE OF ILLINOIS
DEPARTMENT OF TRANSPORTATION
DIVISION OF HIGHWAYS

PROPOSED HIGHWAY PLANS

FOR INDEX OF SHEETS, SEE SHEET NO. 2


DESIGN DESIGNATION

ADT 11,300 (2013)
SPEED LIMIT 30 TO 45 MPH


FAU 186: IL ROUTE 134 (MAIN STREET)
SECTION 36-RS-5
US ROUTE 12 (RAND ROAD) TO
WEST OF IL ROUTE 120 (BELVIDERE ROAD)
RESURFACING
LAKE COUNTY

C-91-328-11

IMPROVEMENT LOCATED IN
THE VILLAGES OF ROUND LAKE,
FOX LAKE, ROUND LAKE PARK,
AND HAINESVILLE.

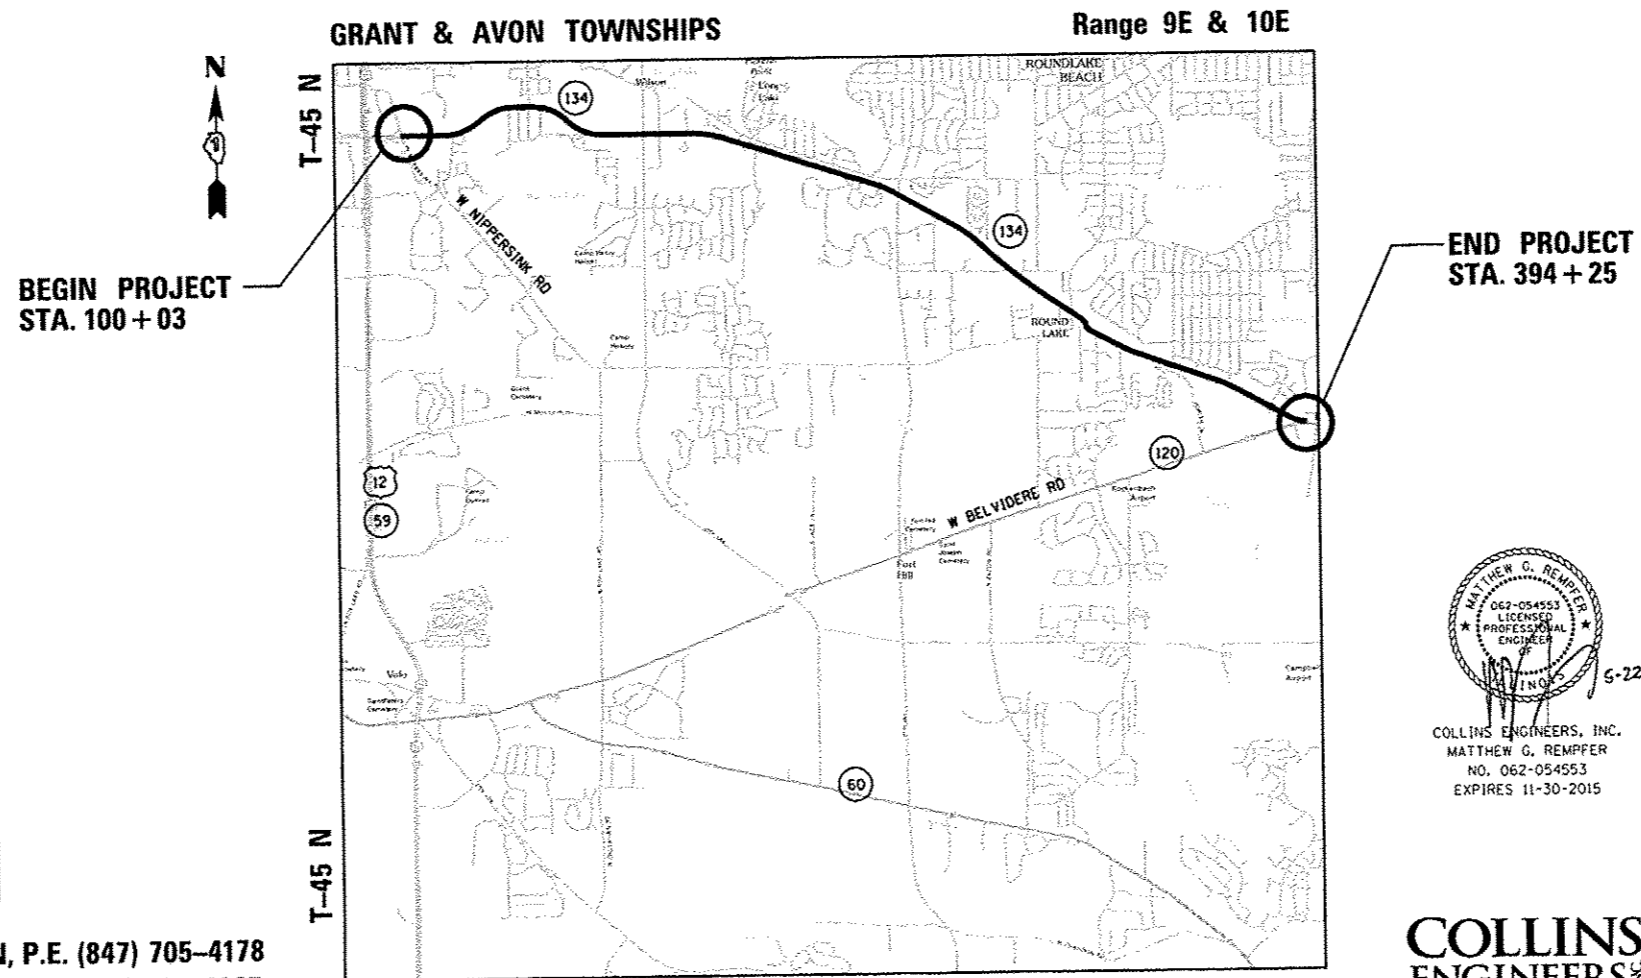

GROSS LENGTH = 29,290 FT. = 5.57 MILE
NET LENGTH = 29,422 FT. = 5.55 MILE

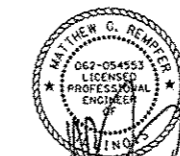

COLLINS ENGINEERS, INC.
MATTHEW G. REMPPFER
NO. 062-054553
EXPIRES 11-30-2015

COLLINS ENGINEERS
123 N. WACKER DR., SUITE 300
CHICAGO, IL 60606
(312) 704-9300
ILLINOIS PROFESSIONAL DESIGN FIRM
LICENSE NO. 184-000993

STATE OF ILLINOIS
DEPARTMENT OF TRANSPORTATION
DIVISION OF HIGHWAYS

SUBMITTED May 27, 2014
John F. [Signature]
DEPUTY DIRECTOR OF HIGHWAYS, REGION ENGINEER

June 27, 2014
John D. Baranzelle, P.E.
ENGINEER OF DESIGN AND ENVIRONMENT

June 27, 2014
Omer Osman, P.E.
DIRECTOR OF HIGHWAYS, CHIEF ENGINEER

**PRINTED BY THE AUTHORITY
OF THE STATE OF ILLINOIS**

J.U.L.I.E.
JOINT UTILITY LOCATION INFORMATION FOR EXCAVATION
1-800-892-0123
OR 811

PROJECT MANAGER: MR. ISSAM RAYYAN, P.E. (847) 705-4178
PROJECT ENGINEER: MR. ROBERT T. BORO, P.E. (847) 705-4237

CONTRACT NO. 60N58