


**PROJECT BEGINS  
STA 100+03**

PROP. HMA SURFACE REMOVAL - 2 1/4"  
 PROP. POLYMERIZED LEVELING BINDER (MACHINE METHOD), IL-4.75, N50, 3/4"  
 PROP. HMA SURFACE COURSE, MIX "D", N70, 1 1/2"

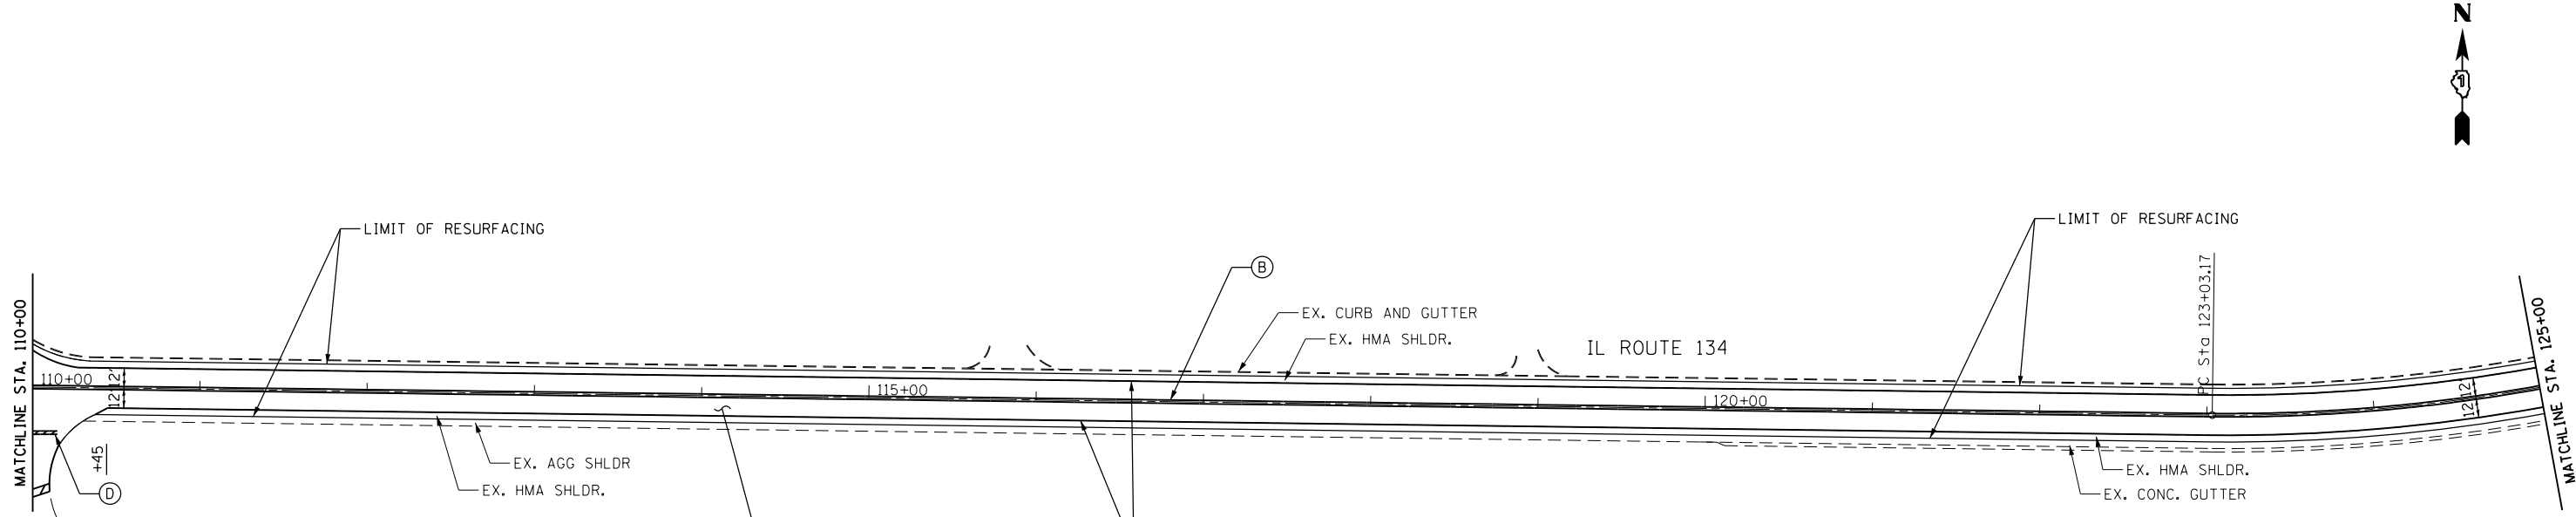

PROP. HMA SURFACE REMOVAL - 2 1/4"  
 PROP. POLYMERIZED LEVELING BINDER (MACHINE METHOD), IL-4.75, N50, 3/4"  
 PROP. HMA SURFACE COURSE, MIX "D", N70, 1 1/2"

- (A) PROP. THPL. PAVEMENT MARKING LINE  
6" WHITE - TURN LANE LINE (TYP)
- (B) PROP. THPL. PAVEMENT MARKING LINE  
2 @ 4" YELLOW - 11" C-C (TYP)
- (C) 8' WHITE - LETTERS AND SYMBOLS (TYP)  
(LEFT TURN ONLY, RIGHT TURN ONLY)
- (D) PROP. THPL. PAVEMENT MARKING LINE  
24" WHITE SOLID LINE - STOP LINE (TYP)
- (E) PROP. THPL. PAVEMENT MARKING LINE  
12" YELLOW - 75' C-C, 45° DIAGONAL (MIN. 5)
- (F) PROP. THPL. PAVEMENT MARKING LINE  
4" WHITE - EDGE LINE (TYP)
- (G) PROP. THPL. PAVEMENT MARKING LINE  
6" WHITE - DOTTED LINE  
2' DASH, 6' SKIP (TYP)
- (H) PROP. THPL. PAVEMENT MARKING LINE  
6" WHITE - CROSSWALK LINES (TYP)
- (J) PROP. THPL. PAVEMENT MARKING LINE  
4" WHITE - SKIP DASH LINES  
10' DASH, 30' SKIP (TYP)
- (L) PROP. THPL. PAVEMENT MARKING LINE  
12" WHITE (RIGHT) - 45° DIAGONALS  
75' C-C (SHOULDER, MIN. 5), 10' C-C (ISLAND)
- (N) PROP. THPL. PAVEMENT MARKING LINE  
4" YELLOW - SKIP-DASH LINE  
10' LINE, 30' SPACE
- (O) PROP. THPL. PAVEMENT MARKING LINE  
12" WHITE LINE - BICYCLE CROSSWALK LINES (TYP)
- (P) PROP. THPL. LETTERS AND SYMBOLS (TYP)  
RAILROAD CROSSING

|  |                              |                  |           |
|--|------------------------------|------------------|-----------|
| FILE NAME =  | USER NAME = mpell            | DESIGNED - RG    | REVISED - |
| I:\6710\6710.05 - 3P Resurfacing Projects\Plans\60N58\CADD\CADD Sheets\60N58.RDW |                              | DRAWN - RG       | REVISED - |
|  | PLOT SCALE = 100.0000' / in. | CHECKED - MGR    | REVISED - |
|  | PLOT DATE = 6/19/2014        | DATE - 6/19/2014 | REVISED - |

**STATE OF ILLINOIS  
DEPARTMENT OF TRANSPORTATION**

**IL ROUTE 134 (MAIN STREET)  
PROPOSED ROADWAY PLAN**

SCALE: SHEET NO. OF SHEETS STA. TO STA.

|                           |         |        |              |           |
|---------------------------|---------|--------|--------------|-----------|
| F.A.U. RTE.               | SECTION | COUNTY | TOTAL SHEETS | SHEET NO. |
| 0186                      | 36-RS-5 | LAKE   | 31           | 6         |
| CONTRACT NO. 60N58        |         |        |              |           |
| ILLINOIS FED. AID PROJECT |         |        |              |           |