
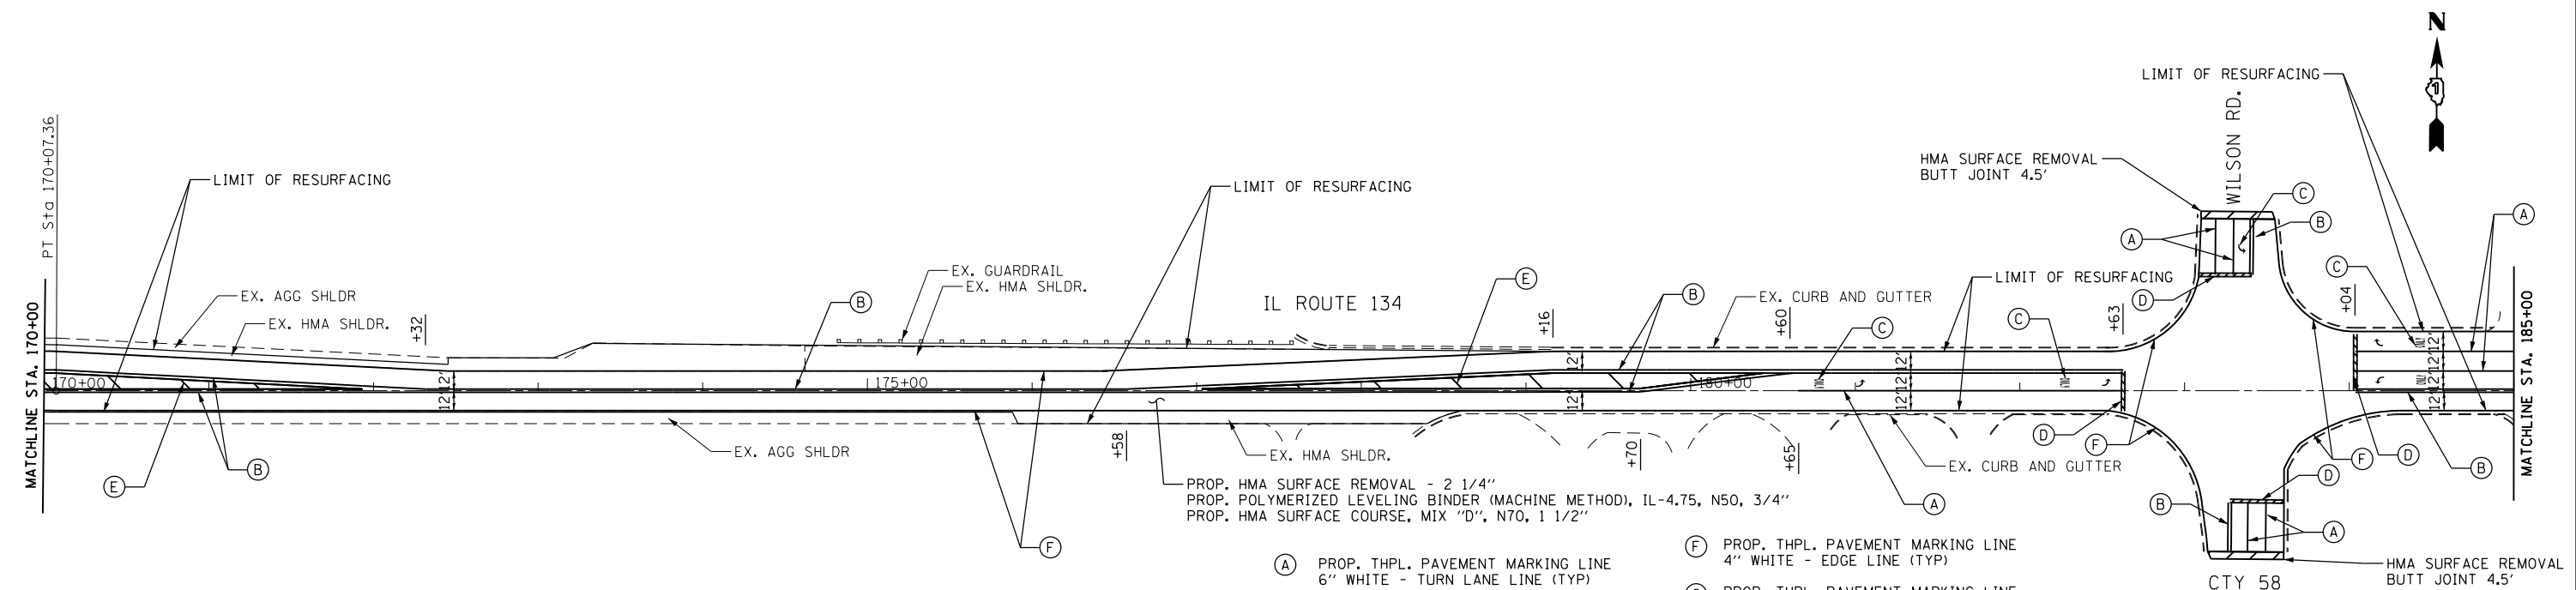


EXIST. CURVE C3
 PI STA. = 155+42.26
 $\Delta = 43^\circ 58' 09''$ (RT)
 $D = 5^\circ 43' 46''$
 $R = 1,000.00'$
 $T = 403.71'$
 $L = 767.41'$
 $E = 78.42'$
 $e = \text{-----}$
 $T.R. = \text{-----}$
 $S.E. \text{ RUN} = \text{-----}$
 $P.C. \text{ STA.} = 151+38.54$
 $P.T. \text{ STA.} = 159+05.95$

EXIST. CURVE C4
 PI STA. = 166+56.59
 $\Delta = 45^\circ 16' 29''$ (LT)
 $D = 6^\circ 05' 43''$
 $R = 940.00'$
 $T = 392.00'$
 $L = 742.78'$
 $E = 78.46'$
 $e = \text{-----}$
 $T.R. = \text{-----}$
 $S.E. \text{ RUN} = \text{-----}$
 $P.C. \text{ STA.} = 162+64.58$
 $P.T. \text{ STA.} = 170+07.36$

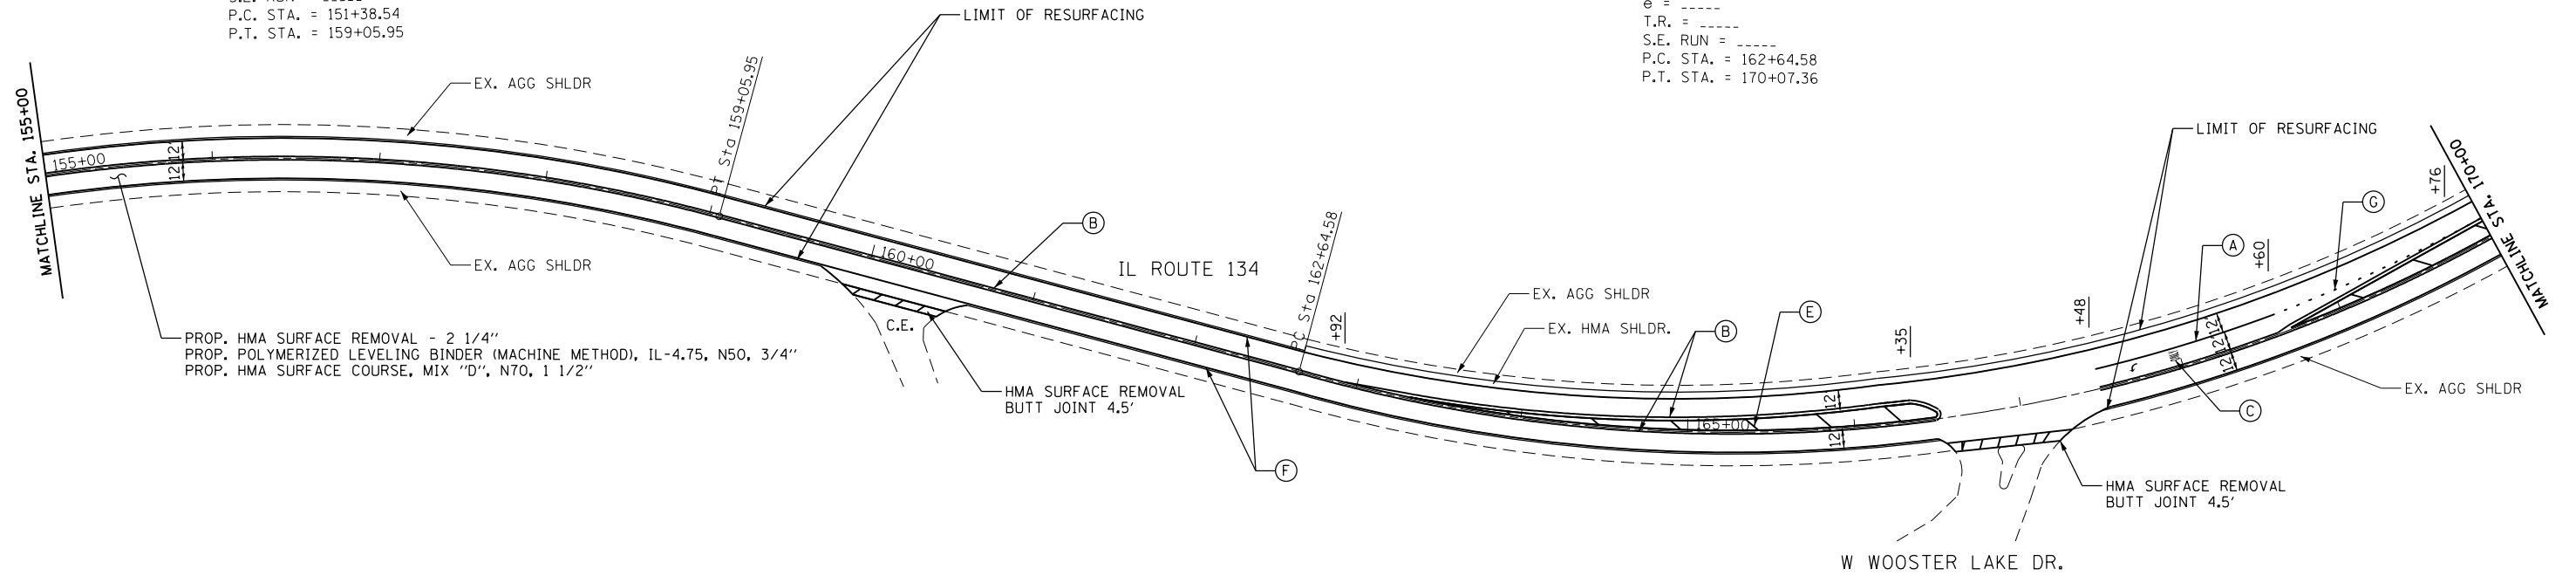

- (A) PROP. THPL. PAVEMENT MARKING LINE 6" WHITE - TURN LANE LINE (TYP)
- (B) PROP. THPL. PAVEMENT MARKING LINE 2 @ 4" YELLOW - 11" C-C (TYP)
- (C) 8' WHITE - LETTERS AND SYMBOLS (TYP) (LEFT TURN ONLY, RIGHT TURN ONLY)
- (D) PROP. THPL. PAVEMENT MARKING LINE 24" WHITE SOLID LINE - STOP LINE (TYP)
- (E) PROP. THPL. PAVEMENT MARKING LINE 12" YELLOW - 75' C-C, 45° DIAGONAL (MIN. 5)
- (F) PROP. THPL. PAVEMENT MARKING LINE 4" WHITE - EDGE LINE (TYP)
- (G) PROP. THPL. PAVEMENT MARKING LINE 6" WHITE - DOTTED LINE 2' DASH, 6' SKIP (TYP)
- (H) PROP. THPL. PAVEMENT MARKING LINE 6" WHITE - CROSSWALK LINES (TYP)
- (I) PROP. THPL. PAVEMENT MARKING LINE 4" WHITE - SKIP DASH LINES 10' DASH, 30' SKIP (TYP)
- (L) PROP. THPL. PAVEMENT MARKING LINE 12" WHITE (RIGHT) - 45° DIAGONALS 75' C-C (SHOULDER, MIN. 5), 10' C-C (ISLAND)
- (N) PROP. THPL. PAVEMENT MARKING LINE 4" YELLOW - SKIP-DASH LINE 10' LINE, 30' SPACE
- (O) PROP. THPL. PAVEMENT MARKING LINE 12" WHITE LINE - BICYCLE CROSSWALK LINES (TYP)
- (P) PROP. THPL. LETTERS AND SYMBOLS (TYP) RAILROAD CROSSING

FILE NAME =	USER NAME = mpe11	DESIGNED - RG	REVISED -
I:\6710\6710.05 - 3P Resurfacing Projects\Plans\60N58\CADD\CADD Sheets\60N58.RDW		DRAWN - RG	REVISED -
	PLOT SCALE = 100.0000' / in.	CHECKED - MGR	REVISED -
	PLOT DATE = 6/19/2014	DATE - 6/19/2014	REVISED -

**STATE OF ILLINOIS
 DEPARTMENT OF TRANSPORTATION**

**IL ROUTE 134 (MAIN STREET)
 PROPOSED ROADWAY PLAN**

SCALE: SHEET NO. OF SHEETS STA. TO STA.

F.A.U. RTE.	SECTION	COUNTY	TOTAL SHEETS	SHEET NO.
0186	36-RS-5	LAKE	31	8
CONTRACT NO. 60N58				
ILLINOIS FED. AID PROJECT				