



EXIST. CURVE C5
 PI STA. = 196+71.69
 $\Delta = 13^\circ 59' 32''$ (RT)
 $D = 1^\circ 38' 13''$
 $R = 3,500.00'$
 $T = 429.50'$
 $L = 854.73'$
 $E = 26.25'$
 $e = \text{-----}$
 T.R. = -----
 S.E. RUN = -----
 P.C. STA. = 192+42.19
 P.T. STA. = 200+96.92

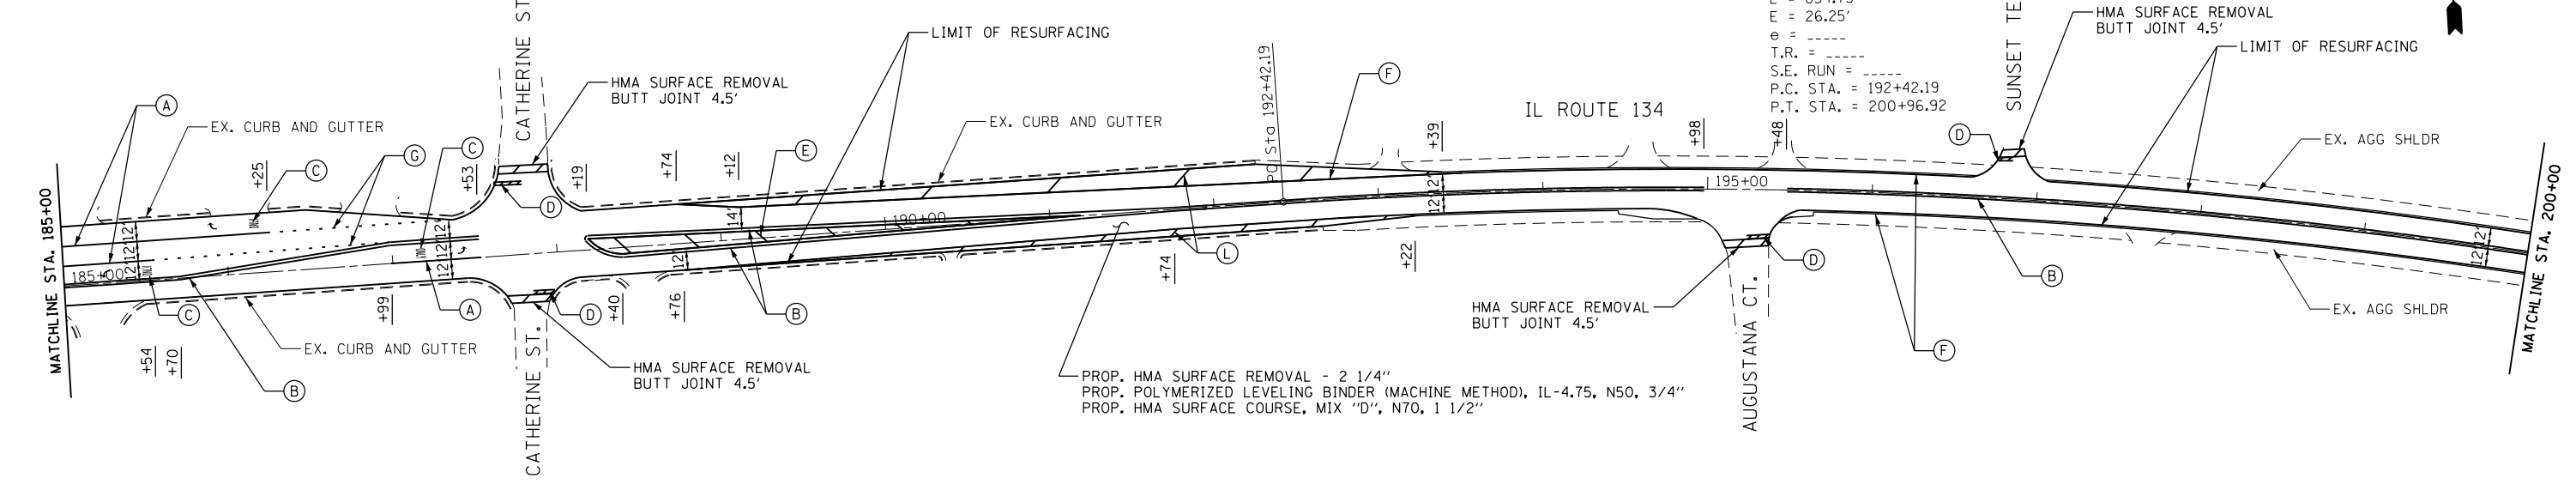

PROP. HMA SURFACE REMOVAL - 2 1/4"
 PROP. POLYMERIZED LEVELING BINDER (MACHINE METHOD), IL-4.75, N50, 3/4"
 PROP. HMA SURFACE COURSE, MIX "D", N70, 1 1/2"

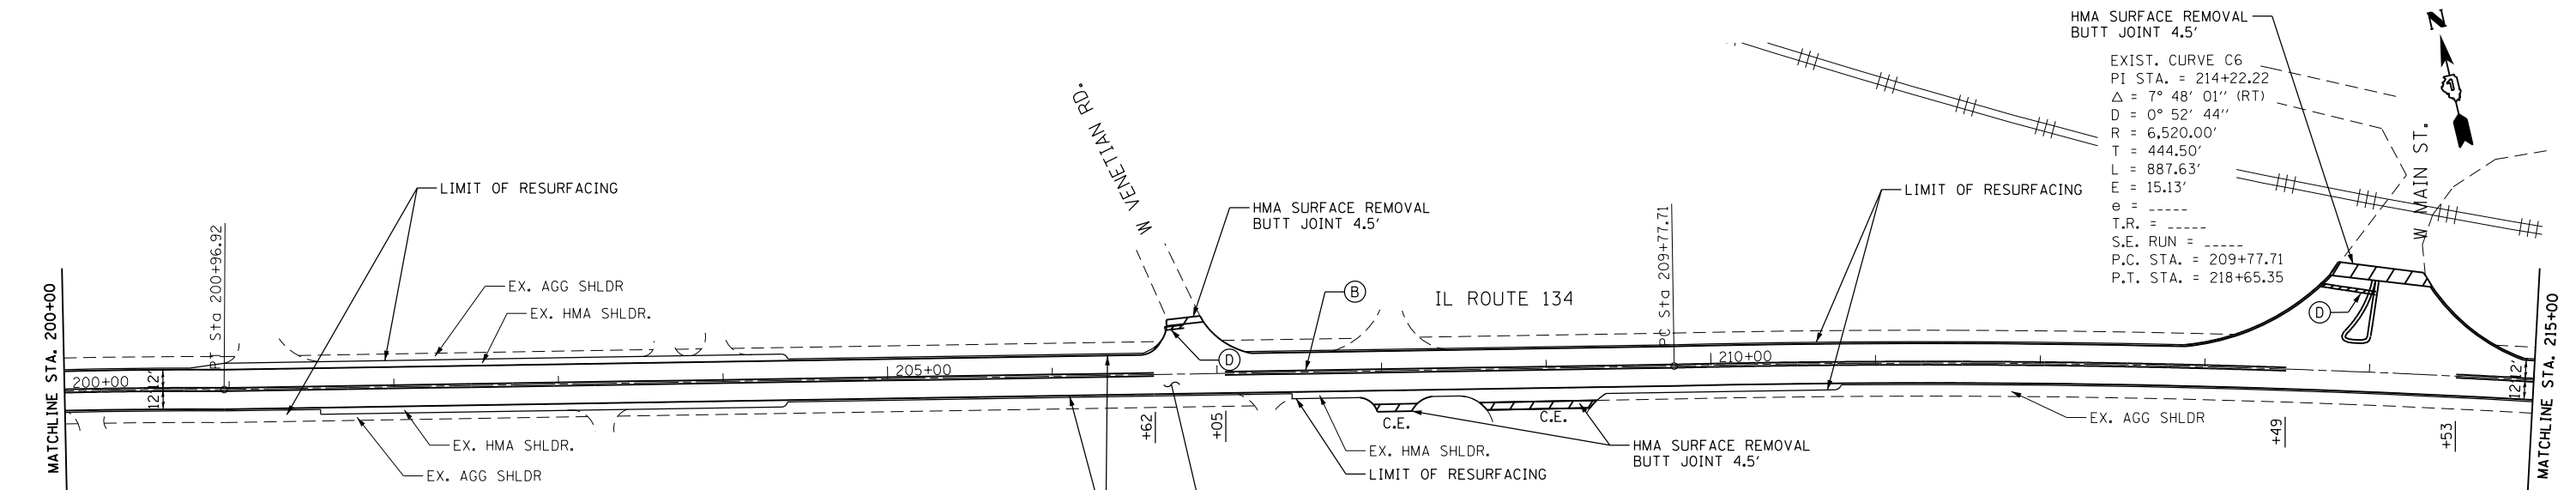

PROP. HMA SURFACE REMOVAL - 2 1/4"
 PROP. POLYMERIZED LEVELING BINDER (MACHINE METHOD), IL-4.75, N50, 3/4"
 PROP. HMA SURFACE COURSE, MIX "D", N70, 1 1/2"

- (A) PROP. THPL. PAVEMENT MARKING LINE
6" WHITE - TURN LANE LINE (TYP)
- (B) PROP. THPL. PAVEMENT MARKING LINE
2 @ 4" YELLOW - 11" C-C (TYP)
- (C) 8' WHITE - LETTERS AND SYMBOLS (TYP)
(LEFT TURN ONLY, RIGHT TURN ONLY)
- (D) PROP. THPL. PAVEMENT MARKING LINE
24" WHITE SOLID LINE - STOP LINE (TYP)
- (E) PROP. THPL. PAVEMENT MARKING LINE
12" YELLOW - 75' C-C, 45° DIAGONAL (MIN. 5)
- (F) PROP. THPL. PAVEMENT MARKING LINE
4" WHITE - EDGE LINE (TYP)
- (G) PROP. THPL. PAVEMENT MARKING LINE
6" WHITE - DOTTED LINE
2' DASH, 6' SKIP (TYP)
- (H) PROP. THPL. PAVEMENT MARKING LINE
6" WHITE - CROSSWALK LINES (TYP)
- (I) PROP. THPL. PAVEMENT MARKING LINE
4" WHITE - SKIP DASH LINES
10' DASH, 30' SKIP (TYP)
- (L) PROP. THPL. PAVEMENT MARKING LINE
12" WHITE (RIGHT) - 45° DIAGONALS
75' C-C (SHOULDER, MIN. 5), 10' C-C (ISLAND)
- (N) PROP. THPL. PAVEMENT MARKING LINE
4" YELLOW - SKIP-DASH LINE
10' LINE, 30' SPACE
- (O) PROP. THPL. PAVEMENT MARKING LINE
12" WHITE LINE - BICYCLE CROSSWALK LINES (TYP)
- (P) PROP. THPL. LETTERS AND SYMBOLS (TYP)
RAILROAD CROSSING

FILE NAME = I:\6710\6710.05 - 3P Resurfacing Projects\Plans\60N58\CADD\CADD Sheets\60N58.RDW1.dgn	USER NAME = mpell	DESIGNED - RG	REVISED -
		DRAWN - RG	REVISED -
	PLOT SCALE = 100.0000' / in.	CHECKED - MGR	REVISED -
	PLOT DATE = 6/19/2014	DATE - 6/19/2014	REVISED -

**STATE OF ILLINOIS
 DEPARTMENT OF TRANSPORTATION**

**IL ROUTE 134 (MAIN STREET)
 PROPOSED ROADWAY PLAN**

SCALE: SHEET NO. OF SHEETS STA. TO STA.

F.A.U. RTE.	SECTION	COUNTY	TOTAL SHEETS	SHEET NO.
0186	36-RS-5	LAKE	31	9
CONTRACT NO. 60N58				
ILLINOIS FED. AID PROJECT				