



EXIST. CURVE C14
 PI STA. = 372+71.69
 $\Delta = 9^\circ 34' 59''$ (RT)
 $D = 0^\circ 55' 16''$
 $R = 6,220.00'$
 $T = 521.38'$
 $L = 1,040.33'$
 $E = 21.81'$
 $e = \text{-----}$
 $T.R. = \text{-----}$
 $S.E. \text{ RUN} = \text{-----}$
 $P.C. \text{ STA.} = 367+50.31$
 $P.T. \text{ STA.} = 377+90.64$

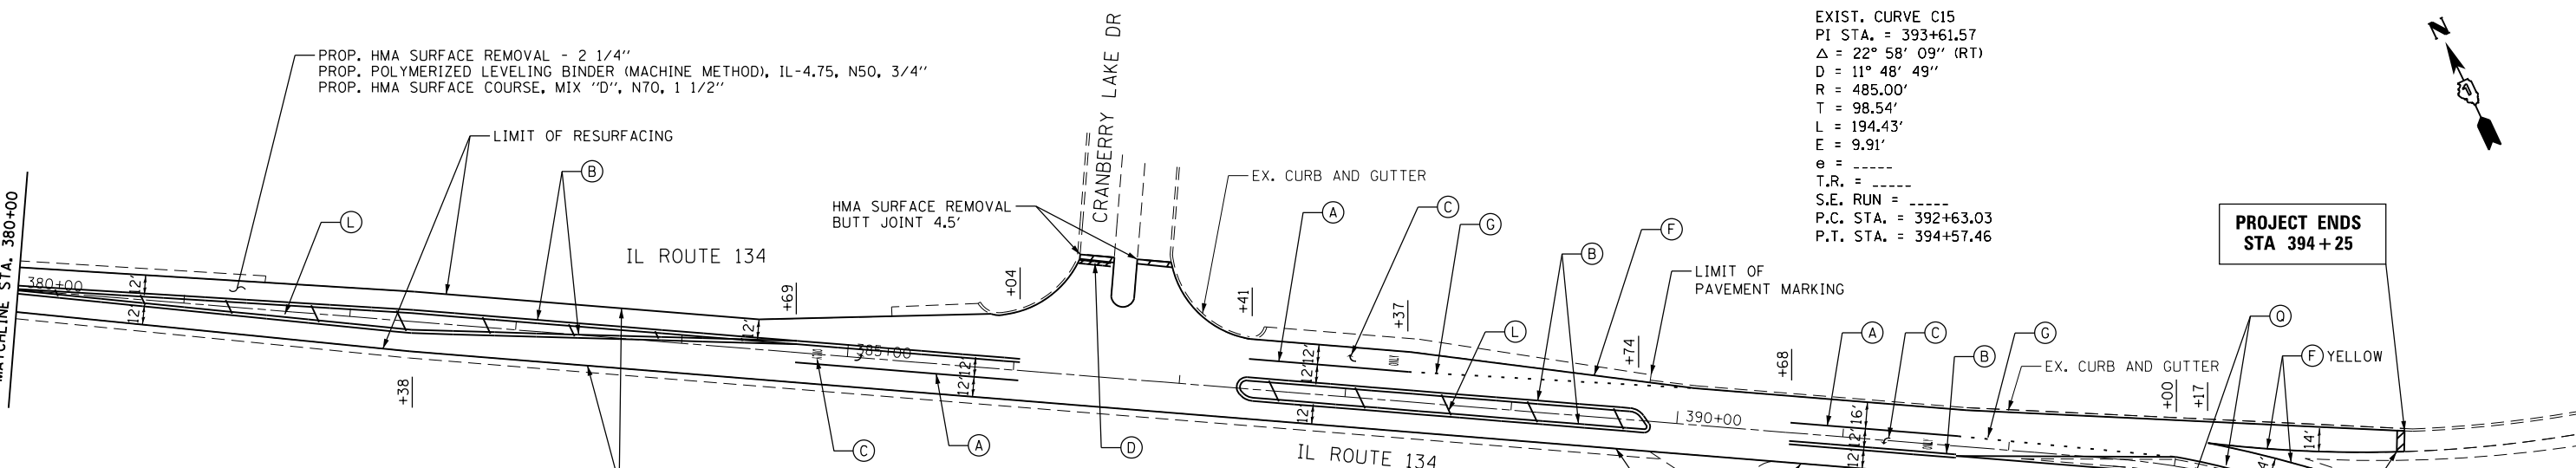

EXIST. CURVE C15
 PI STA. = 393+61.57
 $\Delta = 22^\circ 58' 09''$ (RT)
 $D = 11^\circ 48' 49''$
 $R = 485.00'$
 $T = 98.54'$
 $L = 194.43'$
 $E = 9.91'$
 $e = \text{-----}$
 $T.R. = \text{-----}$
 $S.E. \text{ RUN} = \text{-----}$
 $P.C. \text{ STA.} = 392+63.03$
 $P.T. \text{ STA.} = 394+57.46$

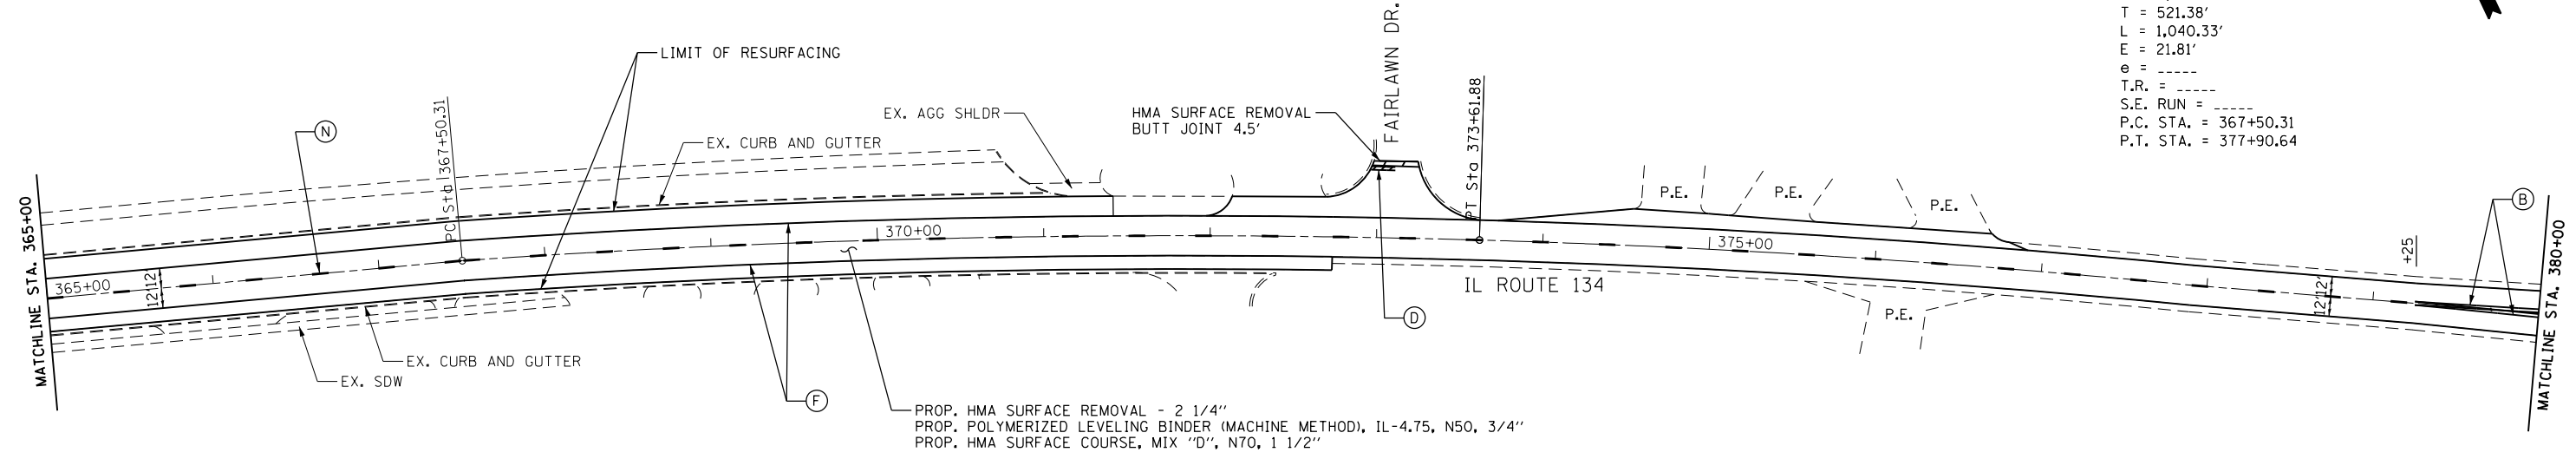

- (A) PROP. THPL. PAVEMENT MARKING LINE 6" WHITE - TURN LANE LINE (TYP)
- (B) PROP. THPL. PAVEMENT MARKING LINE 2 @ 4" YELLOW - 11" C-C (TYP)
- (C) 8' WHITE - LETTERS AND SYMBOLS (TYP) (LEFT TURN ONLY, RIGHT TURN ONLY)
- (D) PROP. THPL. PAVEMENT MARKING LINE 24" WHITE SOLID LINE - STOP LINE (TYP)
- (E) PROP. THPL. PAVEMENT MARKING LINE 12" YELLOW - 75' C-C, 45° DIAGONAL (MIN. 5)
- (F) PROP. THPL. PAVEMENT MARKING LINE 4" WHITE - EDGE LINE (TYP)
- (G) PROP. THPL. PAVEMENT MARKING LINE 6" WHITE - DOTTED LINE 2' DASH, 6' SKIP (TYP)
- (H) PROP. THPL. PAVEMENT MARKING LINE 6" WHITE - CROSSWALK LINES (TYP)
- (I) PROP. THPL. PAVEMENT MARKING LINE 4" WHITE - SKIP DASH LINES 10' DASH, 30' SKIP (TYP)
- (L) PROP. THPL. PAVEMENT MARKING LINE 12" WHITE (RIGHT) - 45° DIAGONALS 75' C-C (SHOULDER, MIN. 5), 10' C-C (ISLAND)
- (N) PROP. THPL. PAVEMENT MARKING LINE 4" YELLOW - SKIP-DASH LINE 10' LINE, 30' SPACE
- (O) PROP. THPL. PAVEMENT MARKING LINE 12" WHITE LINE - BICYCLE CROSSWALK LINES (TYP)
- (P) PROP. THPL. LETTERS AND SYMBOLS (TYP) RAILROAD CROSSING

FILE NAME = I:\6710\6710.05 - 3P Resurfacing Projects	USER NAME = mpell	DESIGNED - RG	REVISED -	STATE OF ILLINOIS DEPARTMENT OF TRANSPORTATION	IL ROUTE 134 (MAIN STREET) PROPOSED ROADWAY PLAN				F.A.U. RTE. = 0186	SECTION = 36-RS-5	COUNTY = LAKE	TOTAL SHEETS = 31	SHEET NO. = 15
	PLLOT SCALE = 100.0000' / in.	CHECKED - MGR	REVISED -		SCALE:	SHEET NO.	OF SHEETS	STA.	TO STA.	CONTRACT NO. 60N58			
	PLLOT DATE = 6/19/2014	DATE = 6/19/2014	REVISED -		ILLINOIS FED. AID PROJECT								