




MATCHLINE STA. 98+25 SEE SHEET -

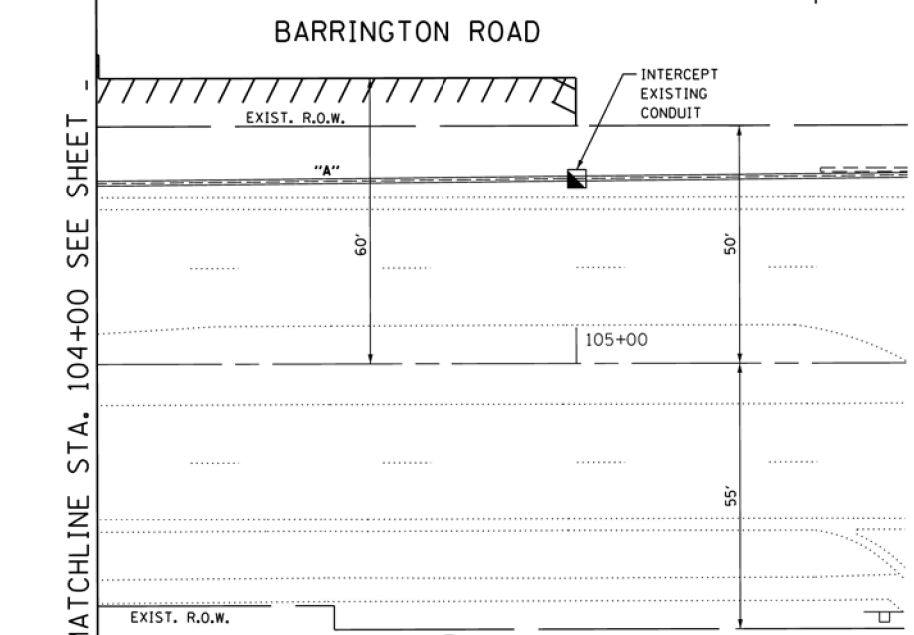

MATCHLINE STA. 104+00 SEE SHEET -

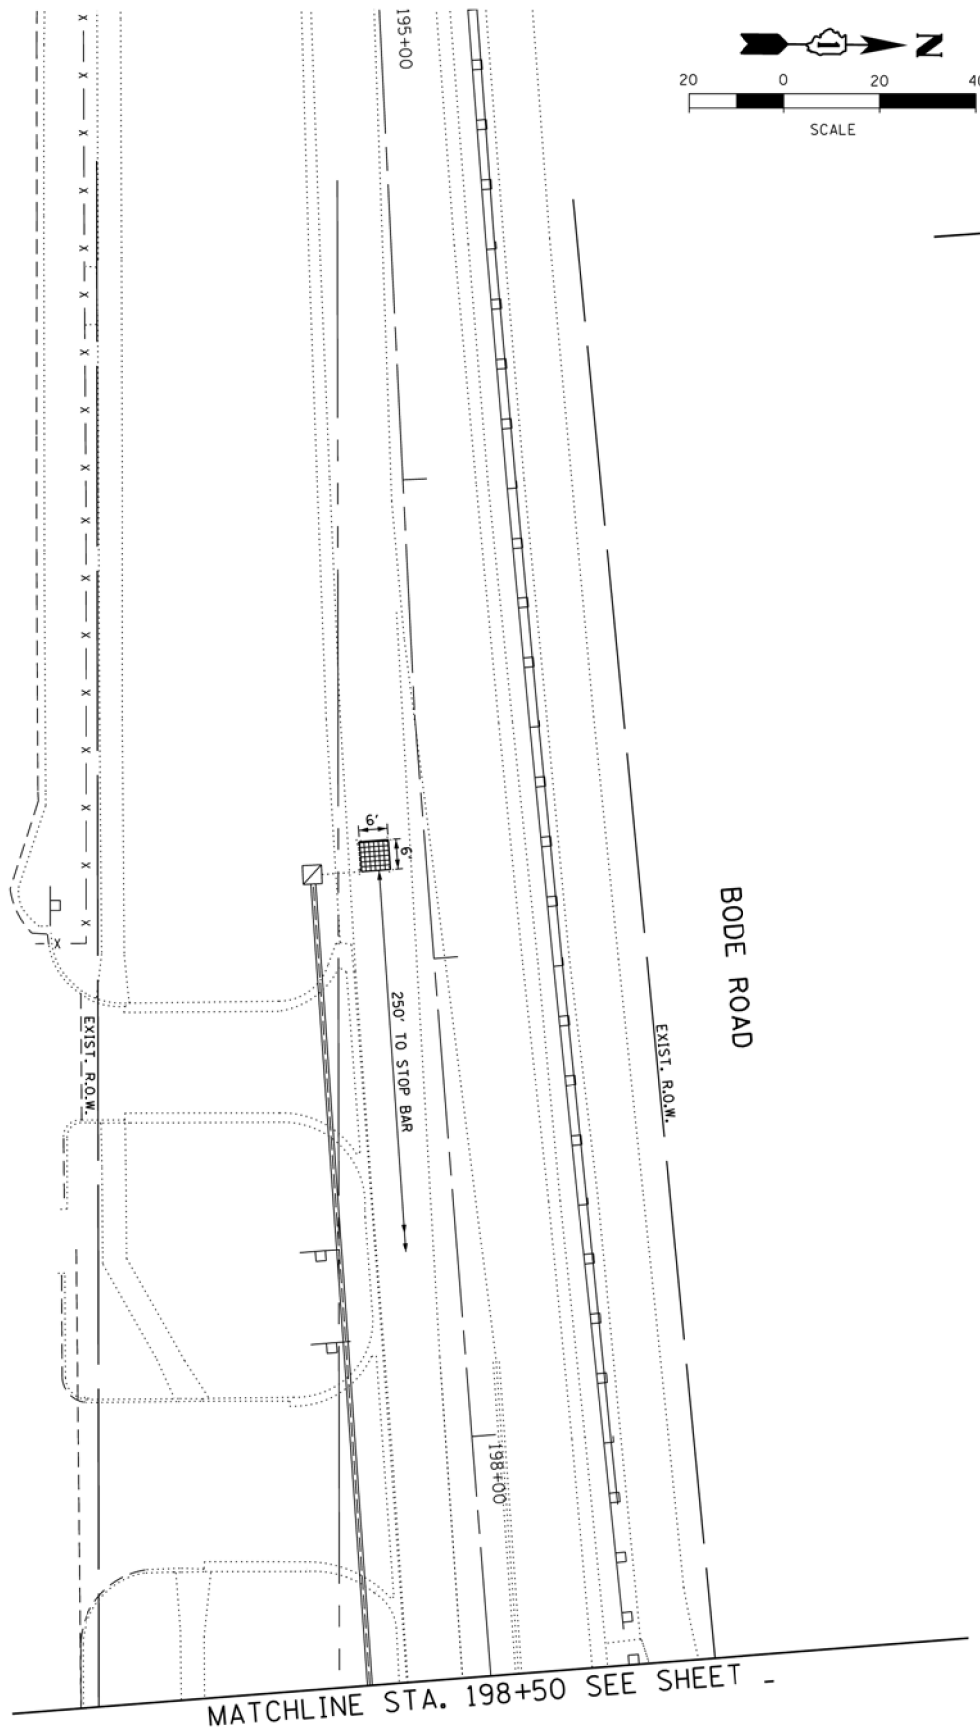

MATCHLINE STA. 198+50 SEE SHEET -

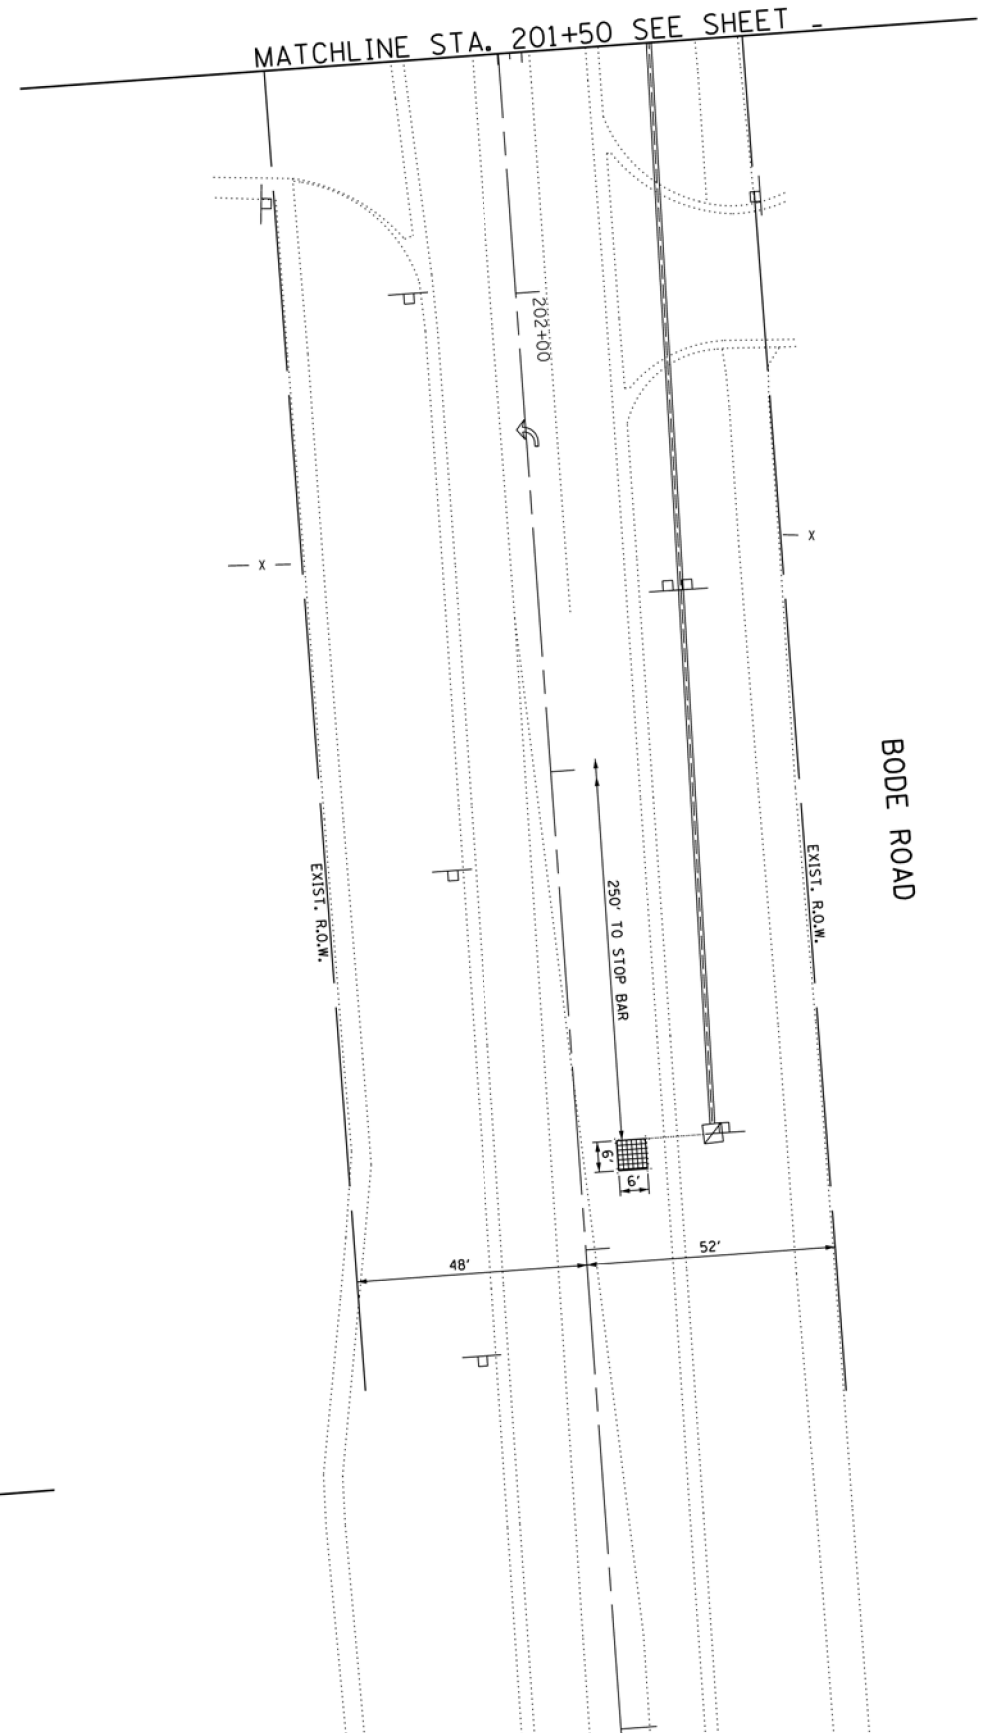

MATCHLINE STA. 201+50 SEE SHEET -

FILE NAME =	USER NAME = gaglanobt	DESIGNED -	REVISED -
et:\pw\work\p\midot\gaglanobt\d0182483\PI70709-sh-t-ts.dgn		DRAWN -	REVISED -
Default	PLOT SCALE = 40.0000' / in.	CHECKED -	REVISED -
	PLOT DATE = 5/9/2014	DATE -	REVISED -

**STATE OF ILLINOIS  
DEPARTMENT OF TRANSPORTATION**

**TEMPORARY TRAFFIC SIGNAL INSTALLATION  
AND REMOVE EXISTING TRAFFIC SIGNAL EQUIPMENT PLAN  
BARRINGTON ROAD AT BODE ROAD**

F.A.P. RTE.	SECTION	COUNTY	TOTAL SHEETS	SHEET NO.
362	0105R-N(12)	COOK	48	17
CONTRACT NO. 60T96				
ILLINOIS FED. AID PROJECT				

SCALE: 1" = 20' SHEET OF SHEETS STA. TO STA.