


FINAL SURVEY NO.	SURVEYED PLOTTED TEMPLATE AREAS CHECKED	BY	DATE

ORIGINAL SURVEY NO.	SURVEYED PLOTTED TEMPLATE AREAS CHECKED	BY	DATE

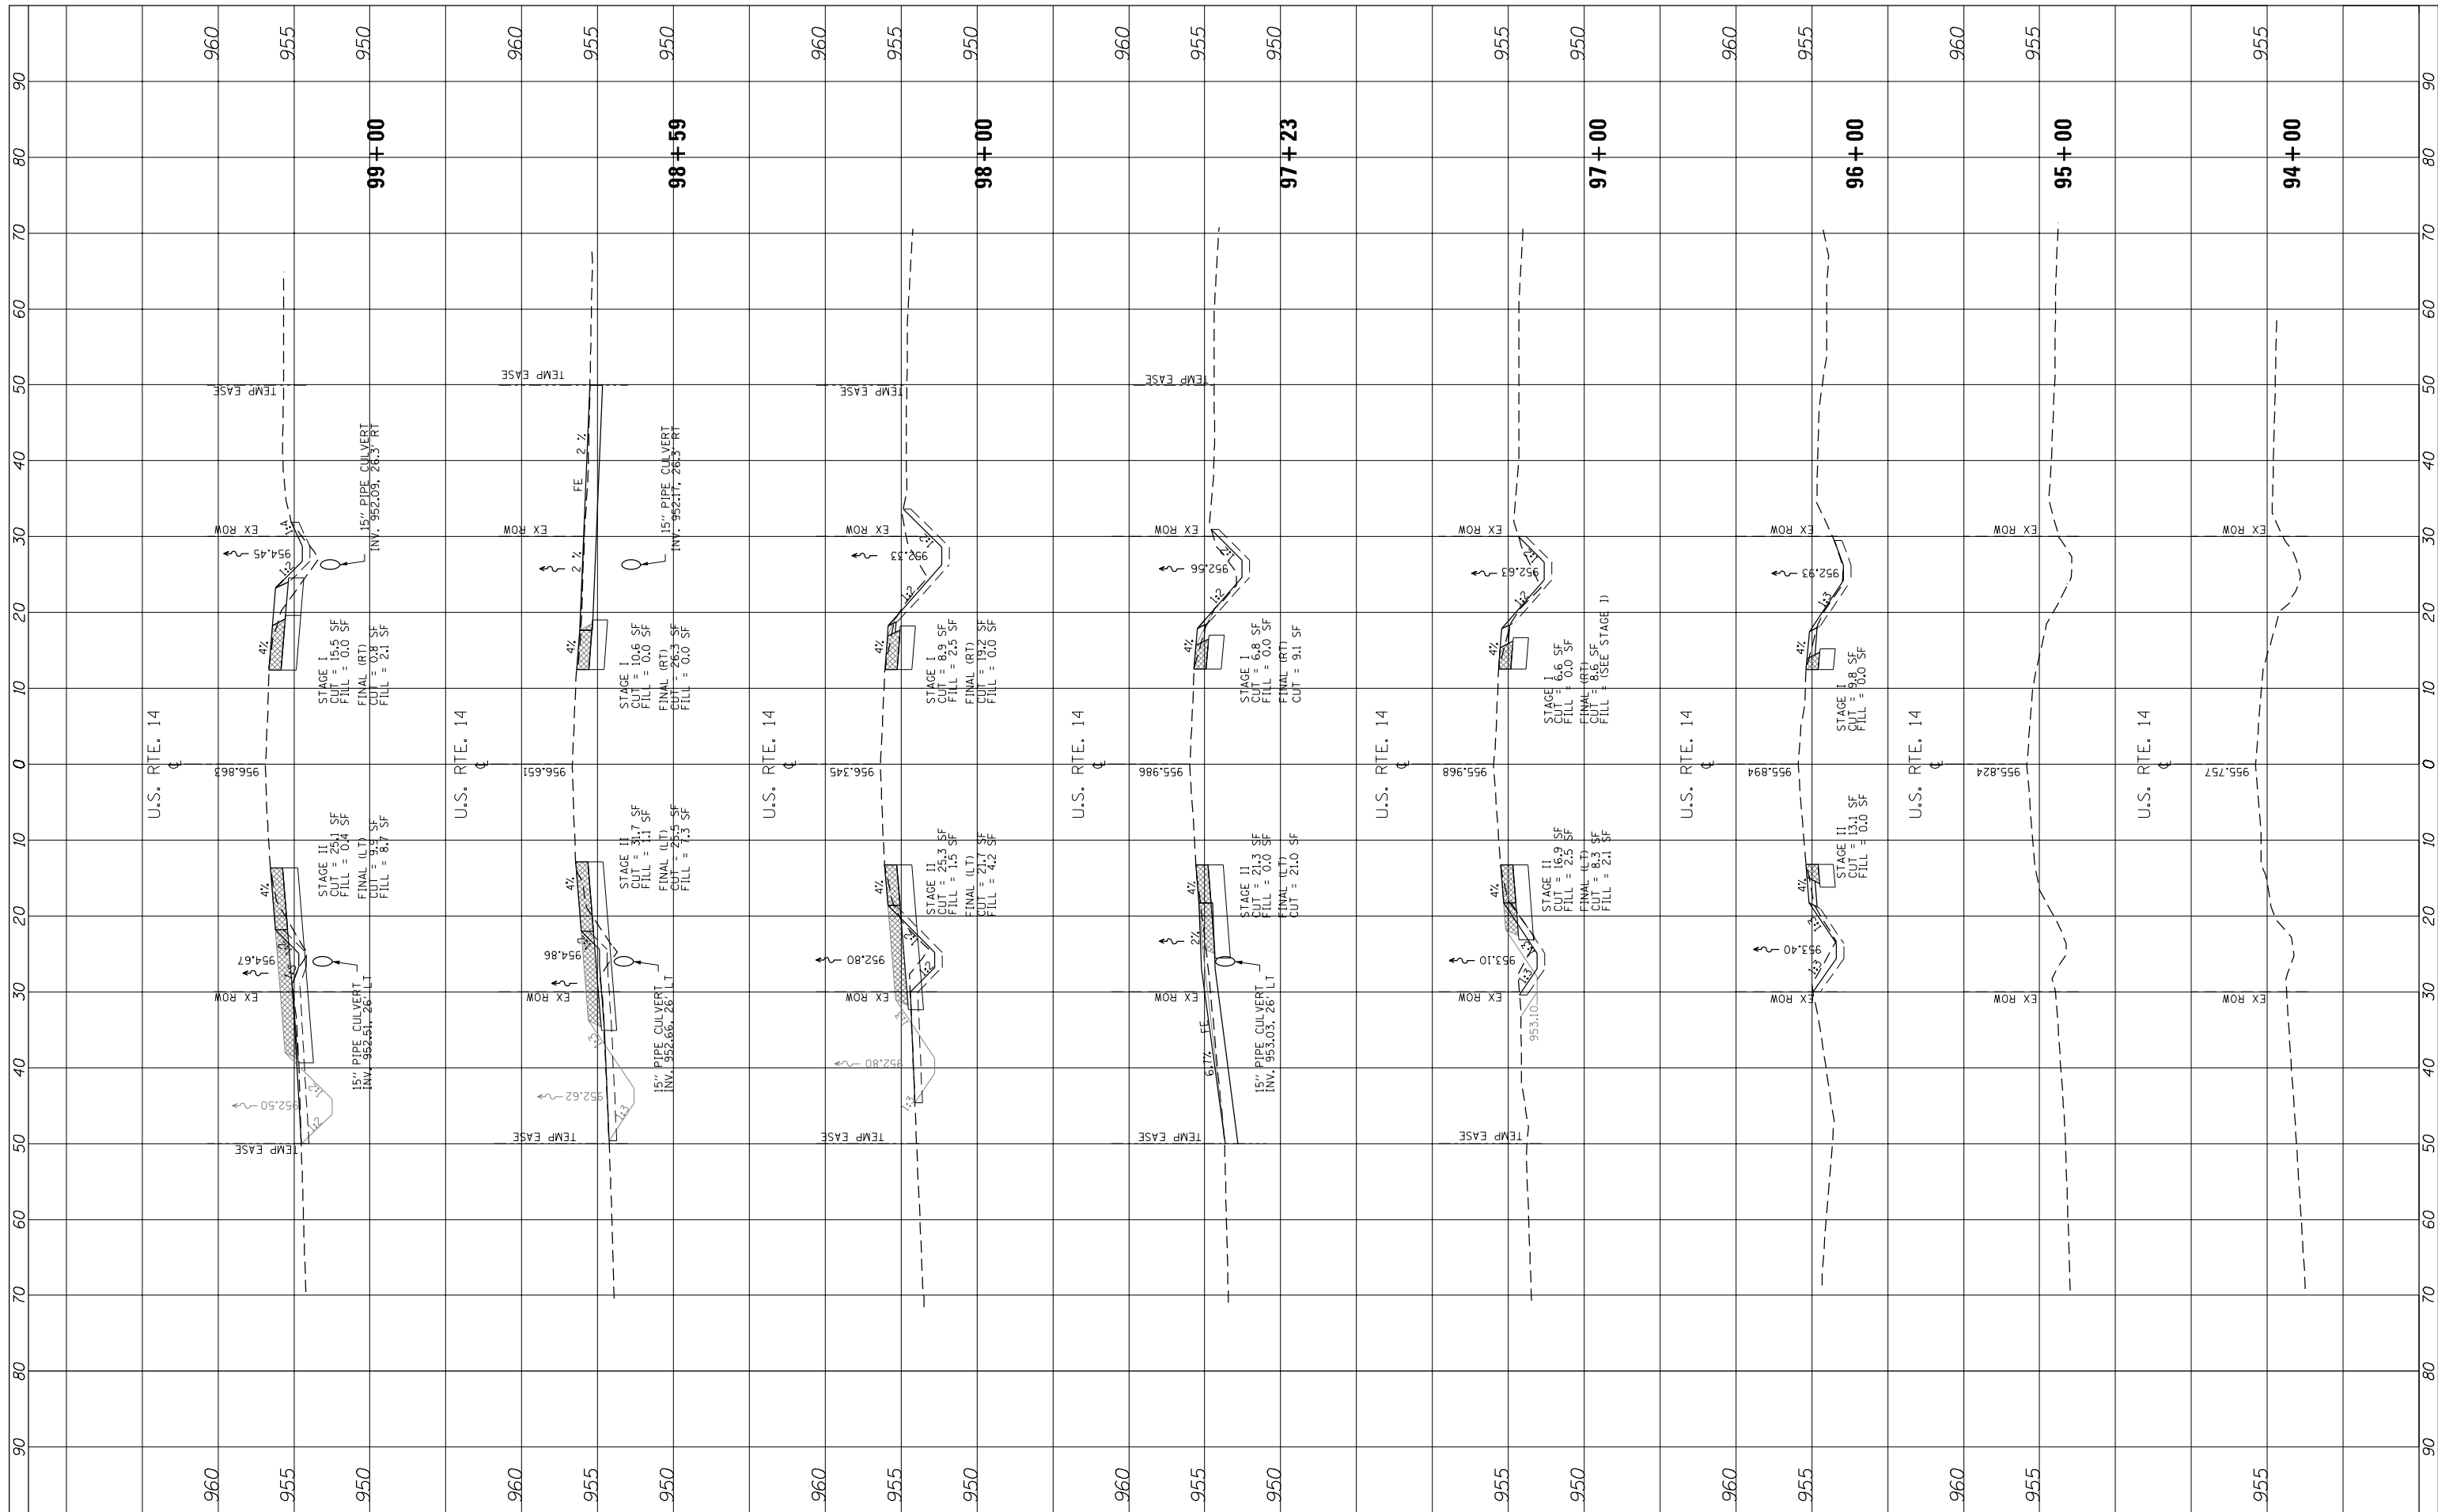

FILE NAME = P:\2011\ME11007_Var\Var_Plan\CADD\W086_US14\Shets\0160V25-sh1-XS.dgn

USER NAME = egomez
 DRAWN -
 CHECKED -
 DATE -

DESIGNED -
 REVISIONS:
 REVISIONS:
 REVISIONS:
 REVISIONS:

STATE OF ILLINOIS
 DEPARTMENT OF TRANSPORTATION

US ROUTE 14
 CROSS SECTIONS

SCALE: SHEET 1 OF 2 SHEETS STA. 94+00 TO STA. 99+00

F.A.P. RTE.	SECTION	COUNTY	TOTAL SHEETS	SHEET NO.
066	21B-R	MCHENRY	40	39
CONTRACT NO. 60V25				
ILLINOIS FED. AID PROJECT				