


I-80 (MOLINE EXPY)

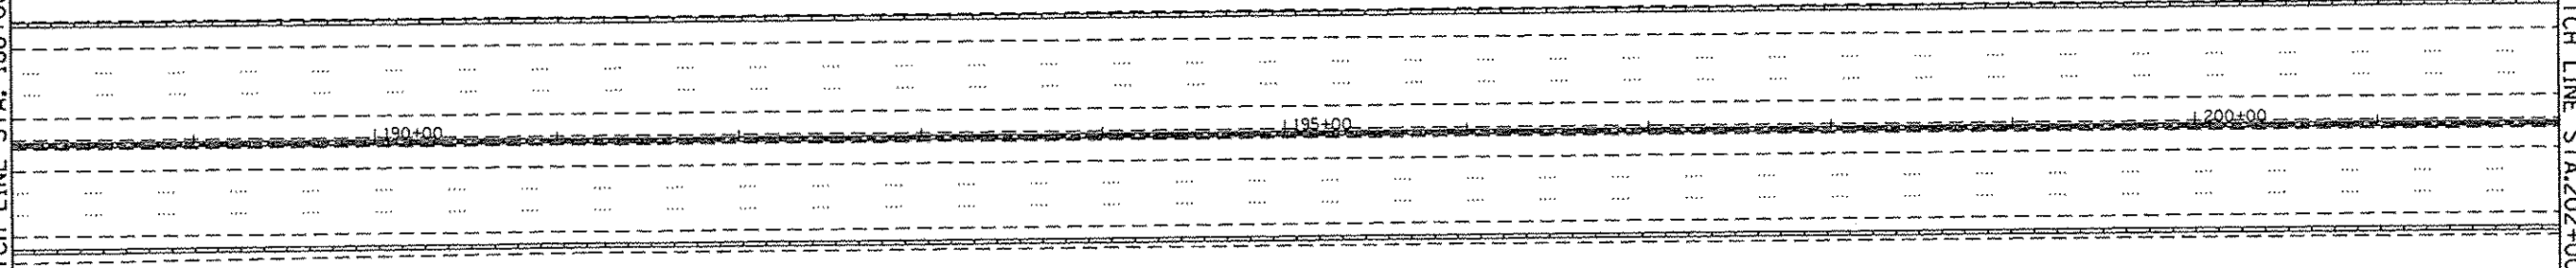

MATCH LINE STA. 188+00

MATCH LINE STA. 202+00




I-80 (MOLINE EXPY)



MATCH LINE STA. 202+00

MATCH LINE STA. 216+00

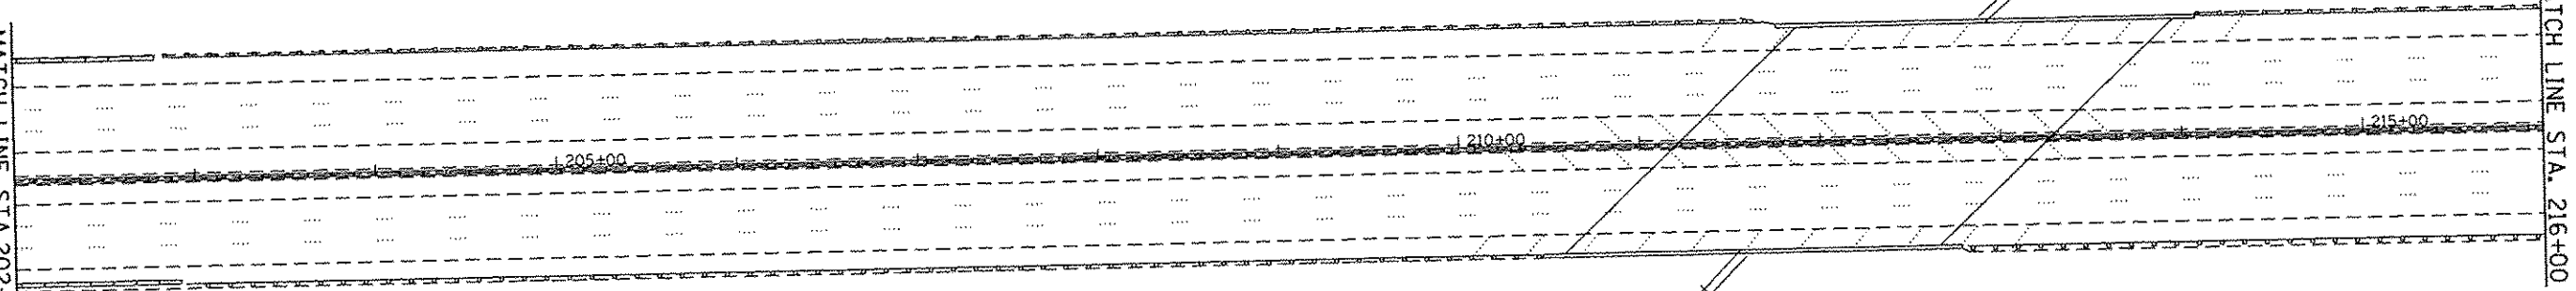

FILE NAME : c:\pwork\pwork\pncepl\20368459\011144-4-sht-plan.dgn Default	USER NAME : PnceaPL	DESIGNED -	REVISED -	STATE OF ILLINOIS DEPARTMENT OF TRANSPORTATION	ROADWAY PLAN INTERSTATE 80 (FROM US RTE 30 TO I-294)			F.A.I. RTE.	SECTION	COUNTY	TOTAL SHEETS	SHEET NO.
	PLOT SCALE = 100.0000' / in.	DRAWN -	REVISED -					80	2013-0721	COOK/WILL	43	10
	PLOT DATE = 1/31/2014	CHECKED -	REVISED -					CONTRACT NO. 60X49				
	DATE -	REVISED -	ILLINOIS FED. AID PROJECT									
					SCALE:	SHEET	OF	SHEETS	STA.	TO STA.		