


PROPOSED TYPICAL SECTION

STA. 151+97 TO STA. 550+50
STA. 583+90 TO STA. 669+25

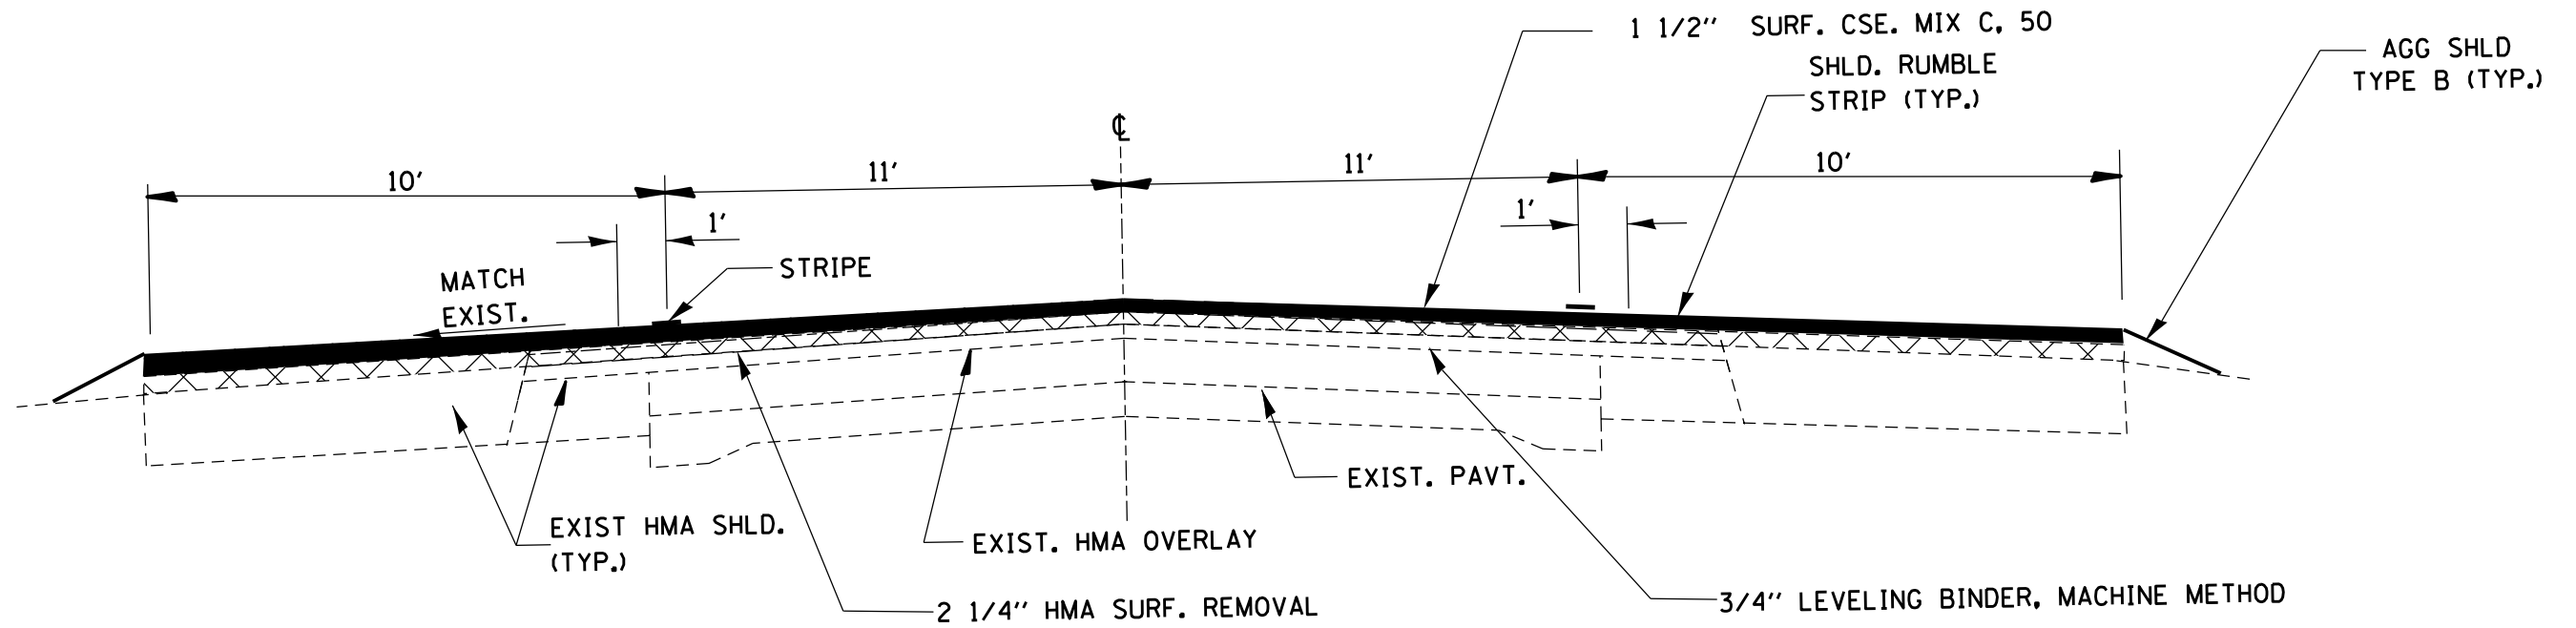

PROPOSED TYPICAL SECTION

STA. 550+50 TO STA. 583+90

FILE NAME = *FILE*	USER NAME = *USER*	DESIGNED -	REVISED -	STATE OF ILLINOIS DEPARTMENT OF TRANSPORTATION	TYPICAL SECTIONS	F.A.P. RTE.	SECTION	COUNTY	TOTAL SHEETS	SHEET NO.
		DRAWN -	REVISED -			311	(4,5) RS-4	LASALLE	11	6
	PLOT SCALE = *SCALE*	CHECKED -	REVISED -							
	PLOT DATE = *DATE*	DATE -	REVISED -							
					SCALE:		SHEET NO.	OF SHEETS	STA.	TO STA.
										CONTRACT NO. 66A07
										ILLINOIS FED. AID PROJECT