


MIXTURES TABLE			
	HMA SURFACE	HMA LEVELING BINDER	HMA SHOULDERS
PG GRADE**	PG 64-22	PG 64-22	PG 64-22
DESIGN AIR VOIDS	4.0% @ N50	4.0% @ N50	4.0% @ N50
MIXTURE COMPOSITION	IL 9.5	IL 9.5 FG	IL 19.0 FG
FRICTION AGGREGATE	MIXTURE C		
DENSITY TEST METHOD	COORELATION	COORELATION	CORES

** When RAP/RAS ABR exceeds 20 percent, the high and low virgin asphalt binder grades shall each be reduced by one grade (i.e. 25% ABR would require a virgin asphalt binder grade of PG 64-22 to be reduced to PG 58-28).

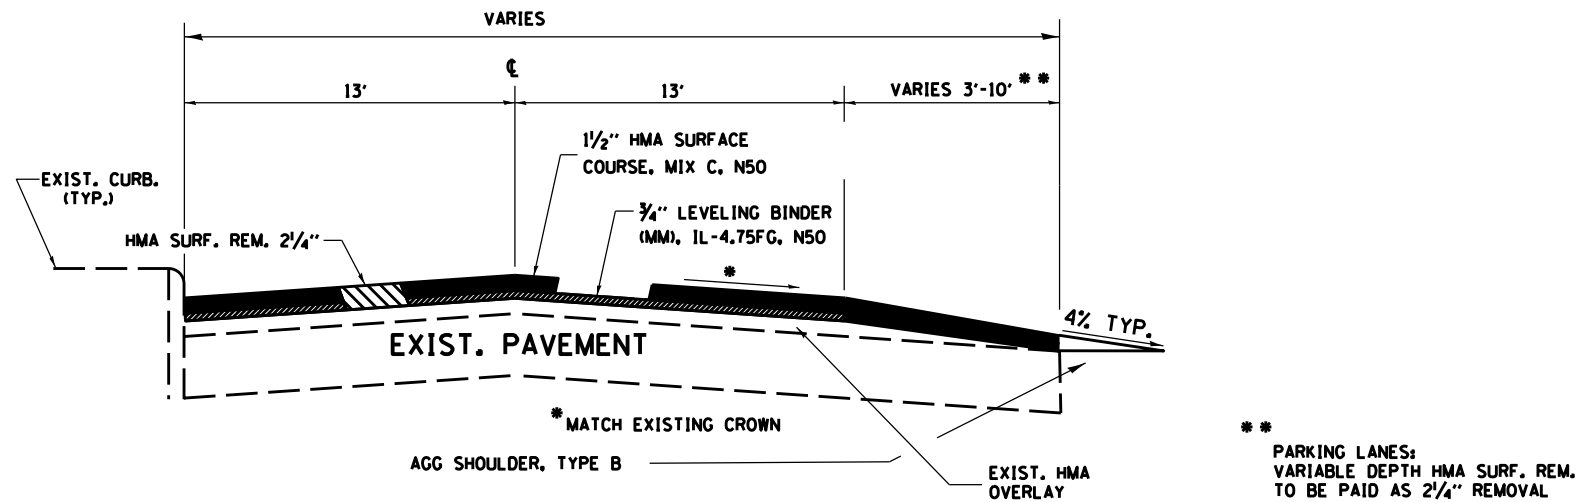

TYPICAL SECTION 6

PROPOSED U.S. ROUTE 45 (N. RAILROAD AVE.)

STA. 39+16 TO 67+55

FILE NAME = #FILEL#	USER NAME = #USER#	DESIGNED - ___	REVISED - -	STATE OF ILLINOIS DEPARTMENT OF TRANSPORTATION	TYPICAL SECTIONS	F.A.S. RTE. 338	SECTION (331RS-5 & (321RS-3	COUNTY IROO./FORD	TOTAL SHEETS 19	SHEET NO. 11	
	PLOT SCALE = #SCALE#	DRAWN - ___	REVISED - -			SCALE: _____	SHEET _____ OF _____ SHEETS	CONTRACT NO. 66B09		ILLINOIS FED. AID PROJECT	
	PLOT DATE = #DATE#	CHECKED - ___	REVISED - -			STA. _____ TO STA. _____					
		DATE - _____	REVISED - -								