


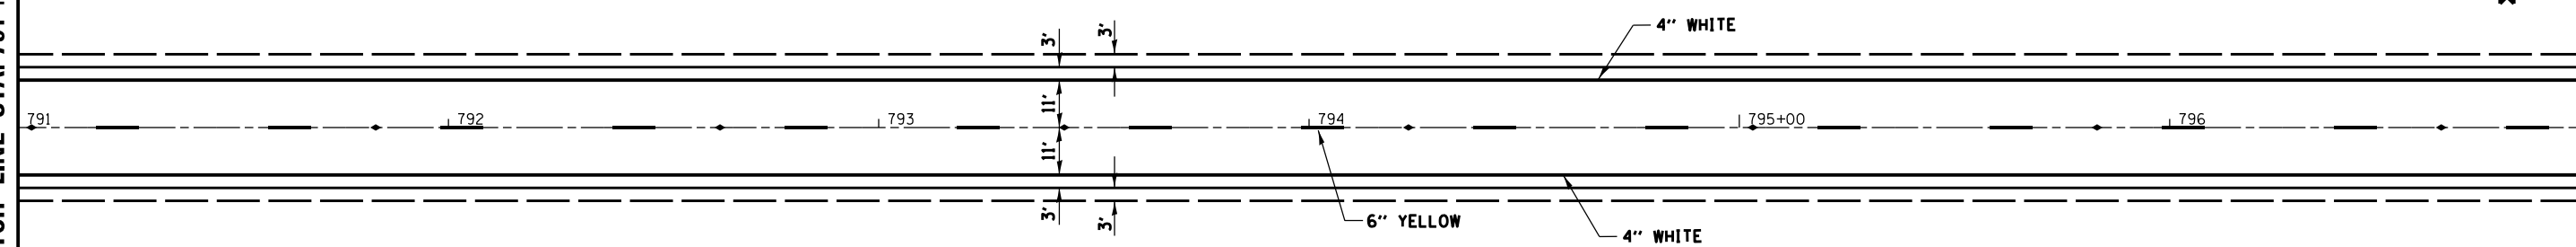


MATCH LINE STA. 791 + 00

MATCH LINE STA. 797 + 00





MATCH LINE STA. 797 + 00

MATCH LINE STA. 802 + 00

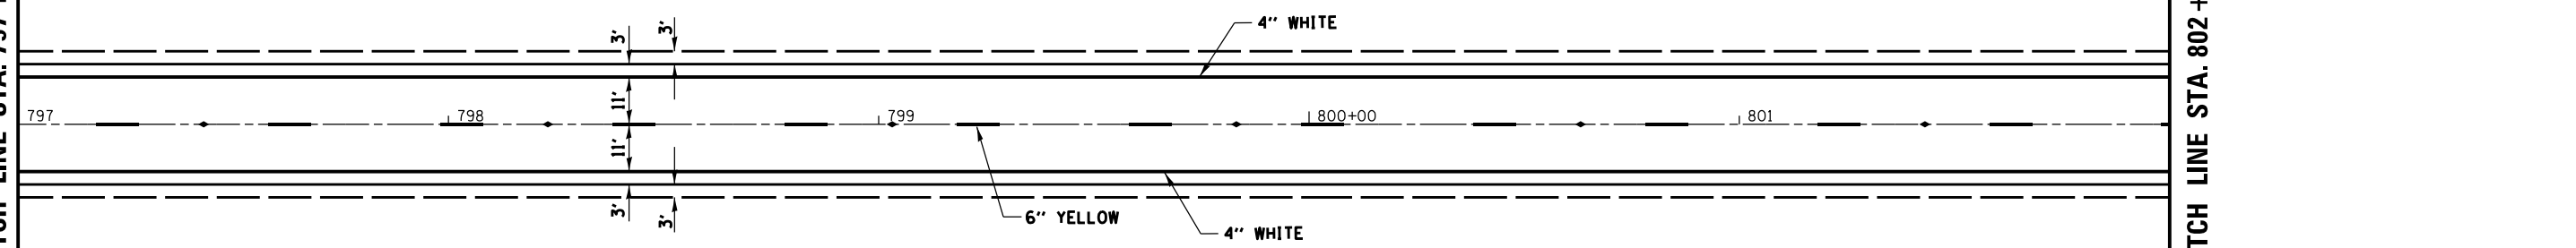

MATCH LINE STA. 802 + 00

MATCH LINE STA. 808 + 00

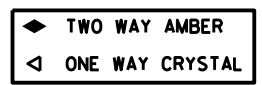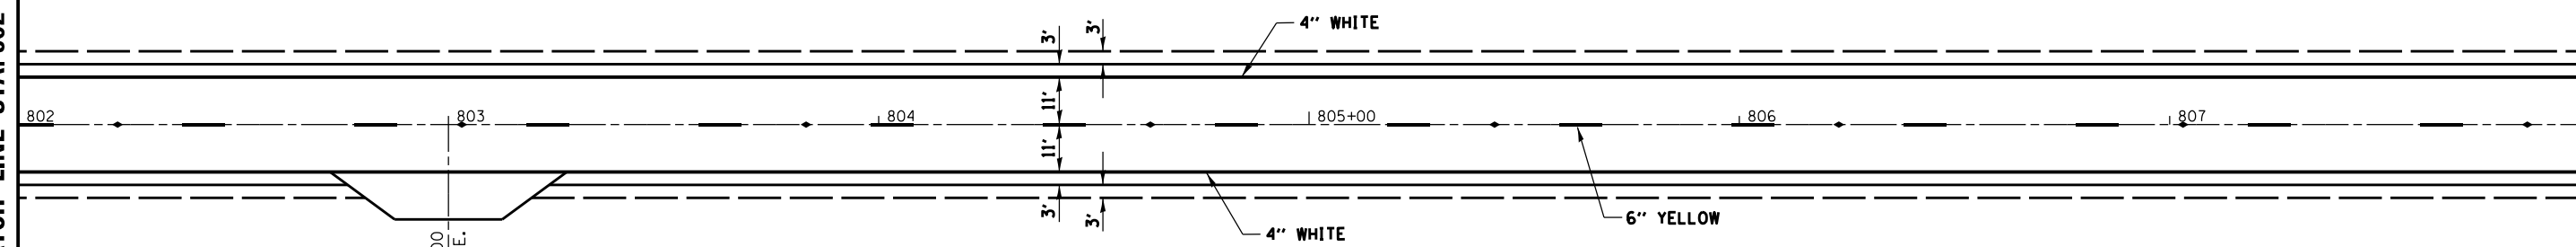

FILE NAME = *FILEL*	USER NAME = *USER*	DESIGNED -	REVISED -	STATE OF ILLINOIS DEPARTMENT OF TRANSPORTATION	PAVEMENT MARKING				F.A.P. RTE. 573	SECTION (116RS-5	COUNTY DEKALB	TOTAL SHEETS 43	SHEET NO. 30
	PLOT SCALE = *SCALE*	CHECKED -	REVISED -		SCALE:	SHEET	OF	SHEETS	STA. 791+00	TO STA. 808+00	CONTRACT NO. 66812		
	PLOT DATE = *DATE*	DATE -	REVISED -		ILLINOIS FED. AID PROJECT								