

LEGEND - TYPICAL #1


- ① EXIST BITUMINOUS SURFACE COURSE, 1 1/2"
- ② EXIST LEVELING BINDER, 1/2"
- ③ EXIST BITUMINOUS SURFACE COURSE 1 1/4"
- ④ EXIST BITUMINOUS BINDER COURSE 2 1/4"
- ⑤ EXIST BRICK COURSE, 3"
- ⑥ EXIST SAND CUSHION, 1"
- ⑦ EXIST PCC PAVEMENT, 6"
- ⑧ EXIST PCC BASE COURSE WIDENING, 8"
- ⑩ EXIST CONCRETE CURB, TY 4, MODIFIED
- ⑪ EXIST BITUMINOUS BINDER COURSE, 3/4"
- ⑰ EXIST THERMOPLASTIC PAVEMENT MARKING

TYPICAL #1

STATION EQUATION

STA. 177+45.65 TO STA. 178+70.11
 STA. 1+44.38 TO STA. 12+79.00
 STA. 22+84.00 TO STA. 37.89.45

STA. 178+70.11 BK =
 STA. 1+44.38 AH

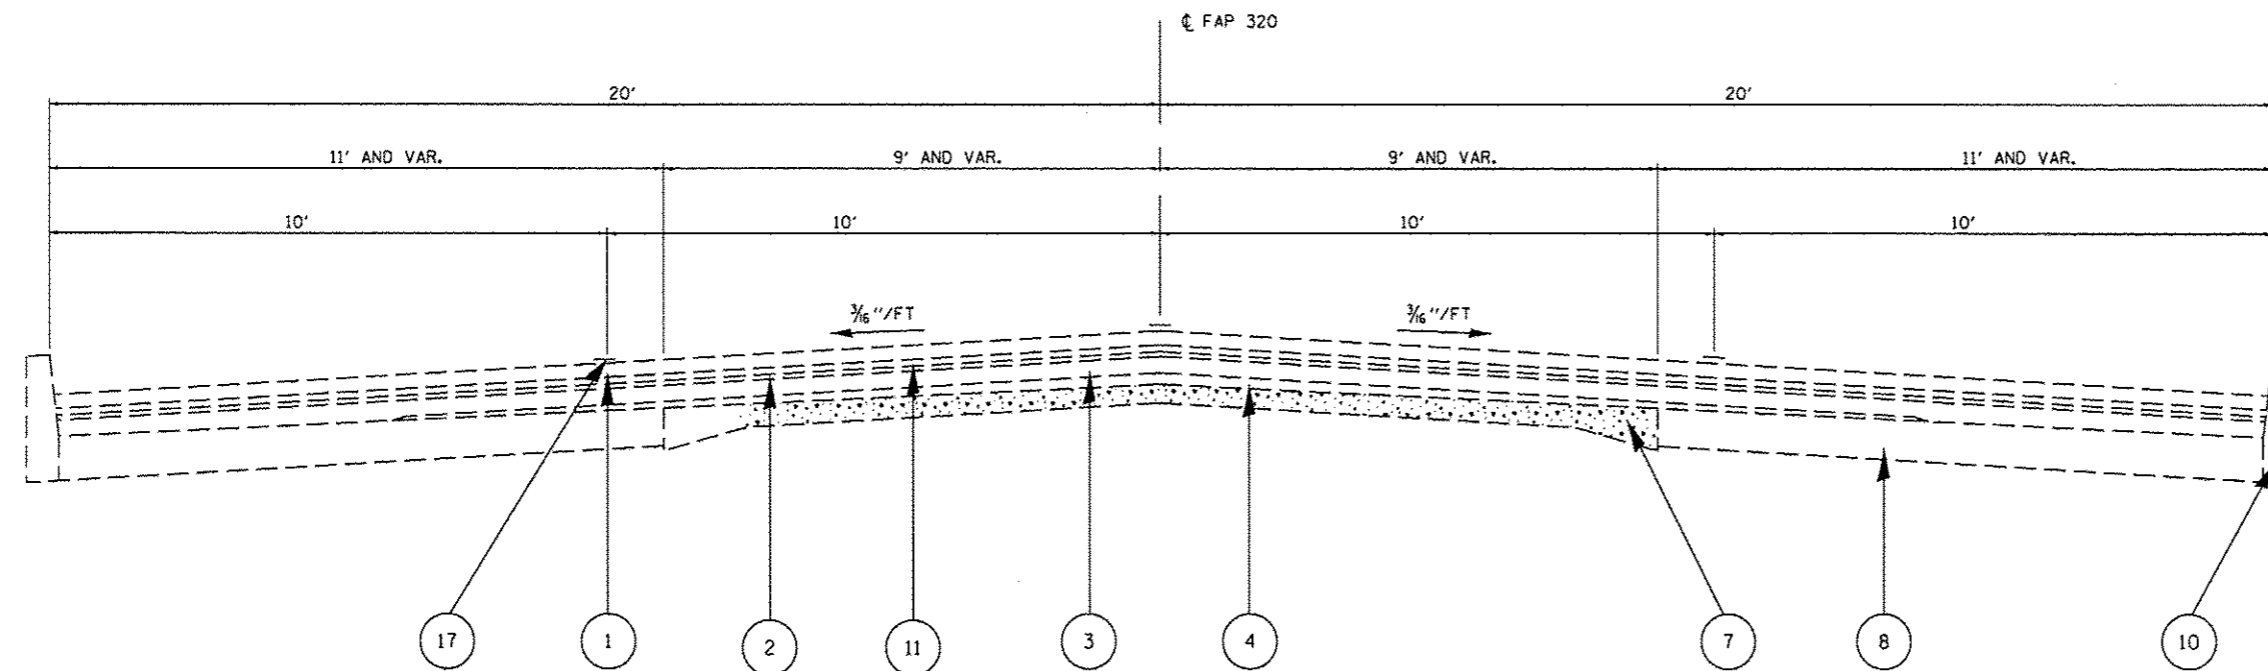

LEGEND - TYPICAL #2

- ① EXIST BITUMINOUS SURFACE COURSE, 1 1/2"
- ② EXIST LEVELING BINDER, 1/2"
- ③ EXIST BITUMINOUS SURFACE COURSE 1 1/4"
- ④ EXIST BITUMINOUS BINDER COURSE 1 3/4"
- ⑦ EXIST PCC PAVEMENT (9-6-9)
- ⑧ EXIST PCC BASE COURSE WIDENING, 8"
- ⑩ EXIST CONCRETE CURB, TY 4, MODIFIED
- ⑪ EXIST BITUMINOUS BINDER COURSE, 3/4"
- ⑰ EXIST THERMOPLASTIC PAVEMENT MARKING

TYPICAL #2

STA. 12.79+00 TO STA. 14+50.00
 STA. 22+00.00 TO STA. 22+84.00

FILE NAME * S:\CONTRACTMAINT\CAD\72H22 - IL 18 - Lincoln Patching\plansheets.dgn	USER NAME * shehds	DESIGNED - DMS	REVISED -	STATE OF ILLINOIS DEPARTMENT OF TRANSPORTATION	TYPICAL SECTION FAP 320		F.A.P. RTE. 320	SECTION *	COUNTY LOGAN	TOTAL SHEETS 15	SHEET NO. 4
PLOT SCALE * 48,80000 1/ in.		DRAWN - DMS	REVISED -		SCALE:	SHEET 1	OF 4	SHEETS	STA.	TO STA.	CONTRACT NO. 72H22
PLOT DATE * May-19-2014 11:42:45AM		CHECKED -	REVISED -		ILLINOIS FED. AID PROJECT						
		DATE -	REVISED -		* DG SPRING RD REPAIR 2014-24						