


PAVEMENT PATCHING, 12"

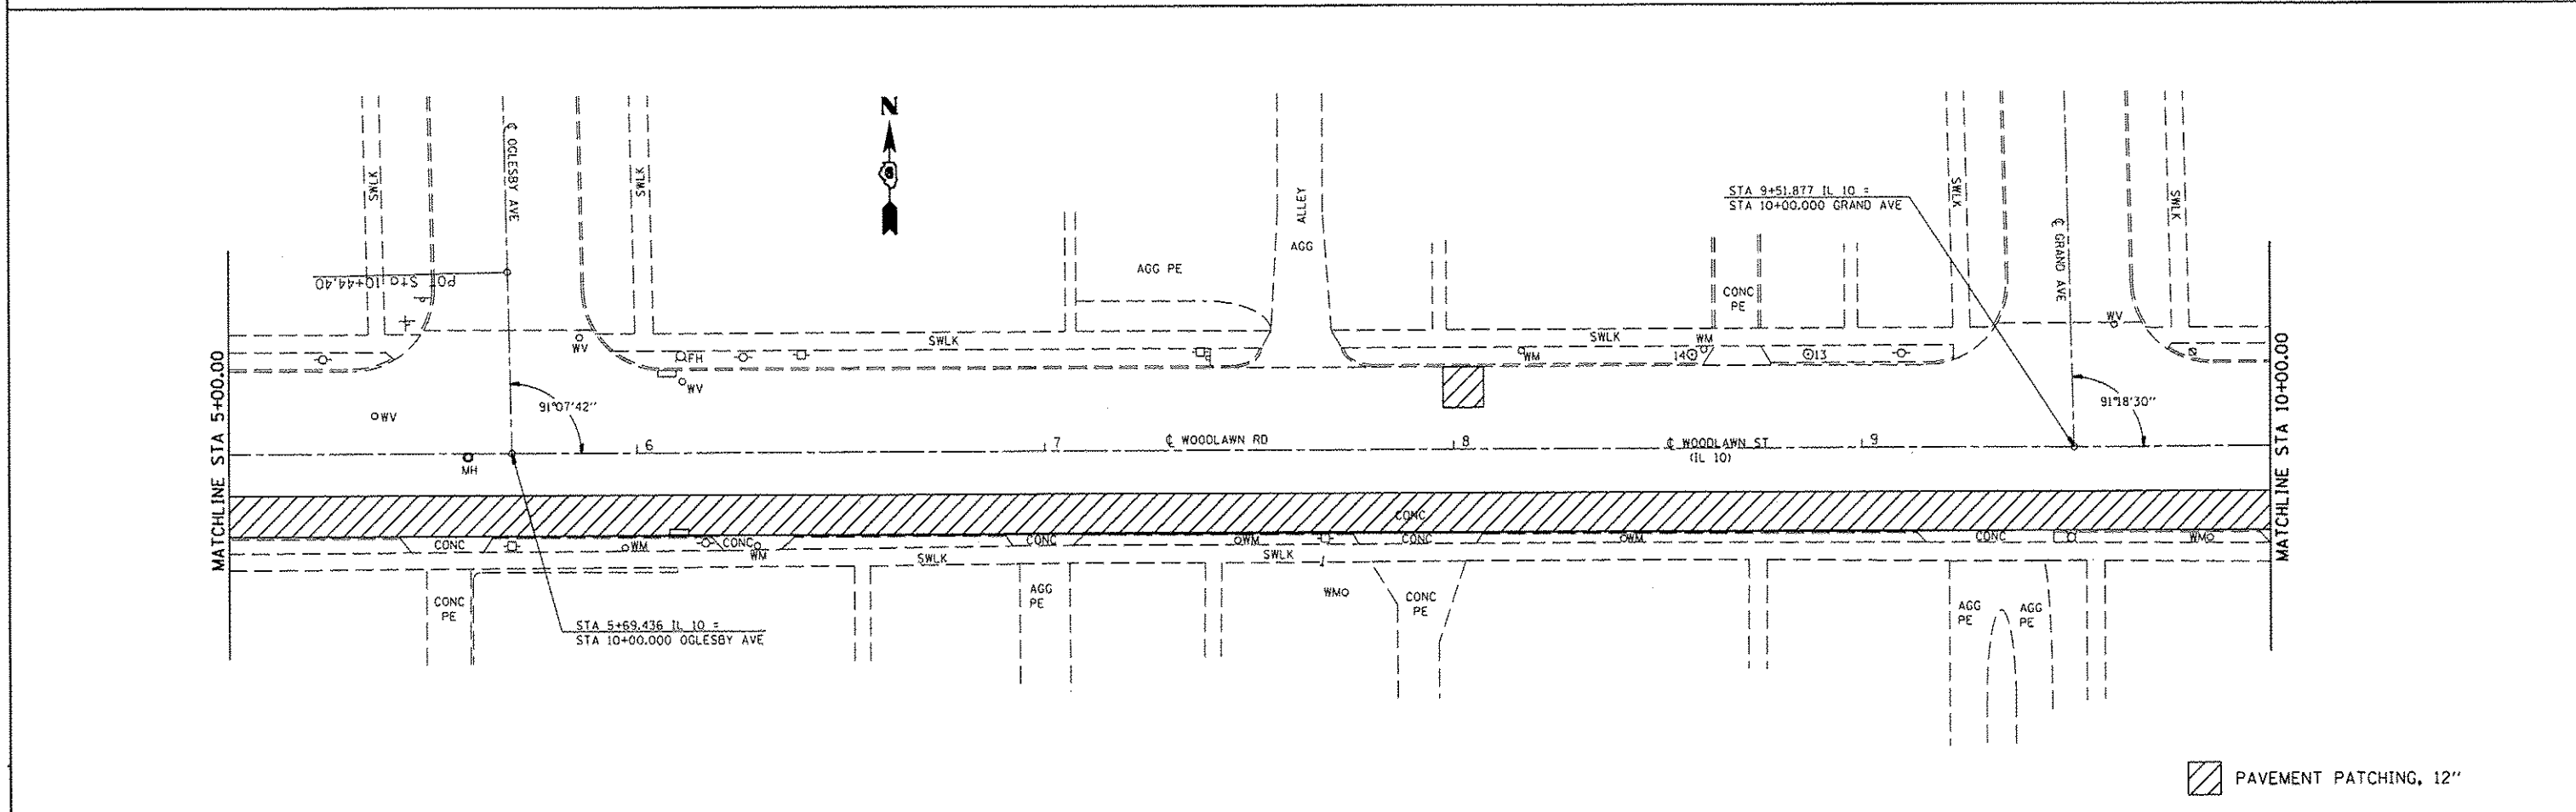

PAVEMENT PATCHING, 12"

FILE NAME :	USER NAME :	DESIGNED :	REVISED :	<b>STATE OF ILLINOIS DEPARTMENT OF TRANSPORTATION</b>	<b>PLAN SHEET FAP 320</b>			F.A.P RTE.	SECTION	COUNTY	TOTAL SHEETS	SHEET NO.
S:\CONTRMAINT\CA00\72H22 - IL 10 - Lincoln	shehdw	DMS	-		320	*	LOGAN	15	9			
	Posching\plansheets.dgn	DMS	-					CONTRACT NO. 72H22				
								ILLINOIS FED. AID PROJECT				
		CHECKED :	REVISED :	SCALE:	SHEET 1	OF 5 SHEETS	STA.	TO STA.				
		DATE :	REVISED :									