


PAVEMENT PATCHING, 12"

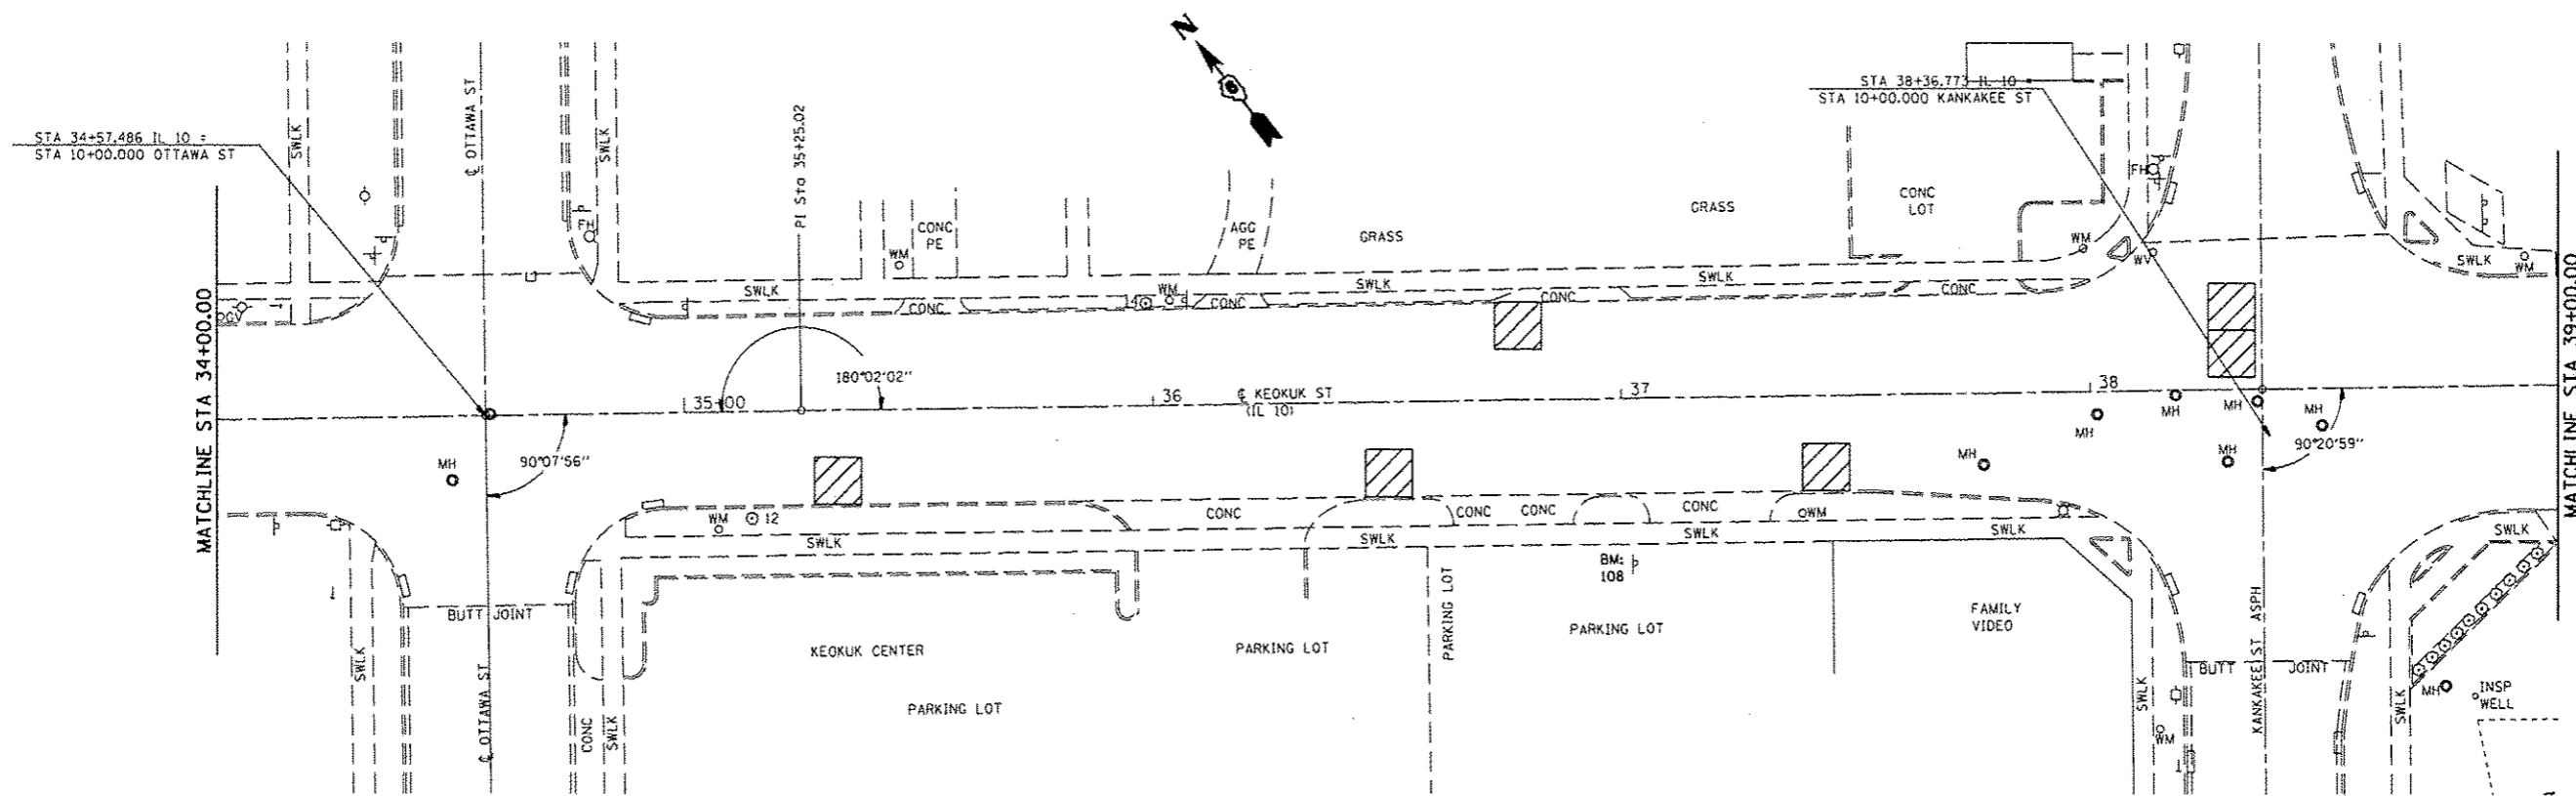

PAVEMENT PATCHING, 12"

FILE NAME	USER NAME	DESIGNED	REVIS
S:\CONTRMNT_CAD\72H22 - IL 18 - Lincol Patching\plansheets.dgn	x shandm	DMS	-
PLOT SCALE	CHECKED	DMS	-
48.8888 1/4 in.	-	-	-
PLOT DATE	DATE	-	-
May-19-2014 11:43:46AM	-	-	-

DESIGNED	REVIS
DMS	-
DMS	-
-	-
-	-
-	-

**STATE OF ILLINOIS
DEPARTMENT OF TRANSPORTATION**

PLAN SHEET	
FAP 320	
SCALE:	SHEET 4 OF 5 SHEETS STA. TO STA.

F.A.P. RTE.	SECTION	COUNTY	TOTAL SHEETS	SHEET NO.
320		LOGAN	12	12
CONTRACT NO. 72H22				
ILLINOIS FED. AID PROJECT				