


TO BE USED:  
STA. 191+50 TO STA. 194+00

\*\*\*MATCH EXISTING SLOPE

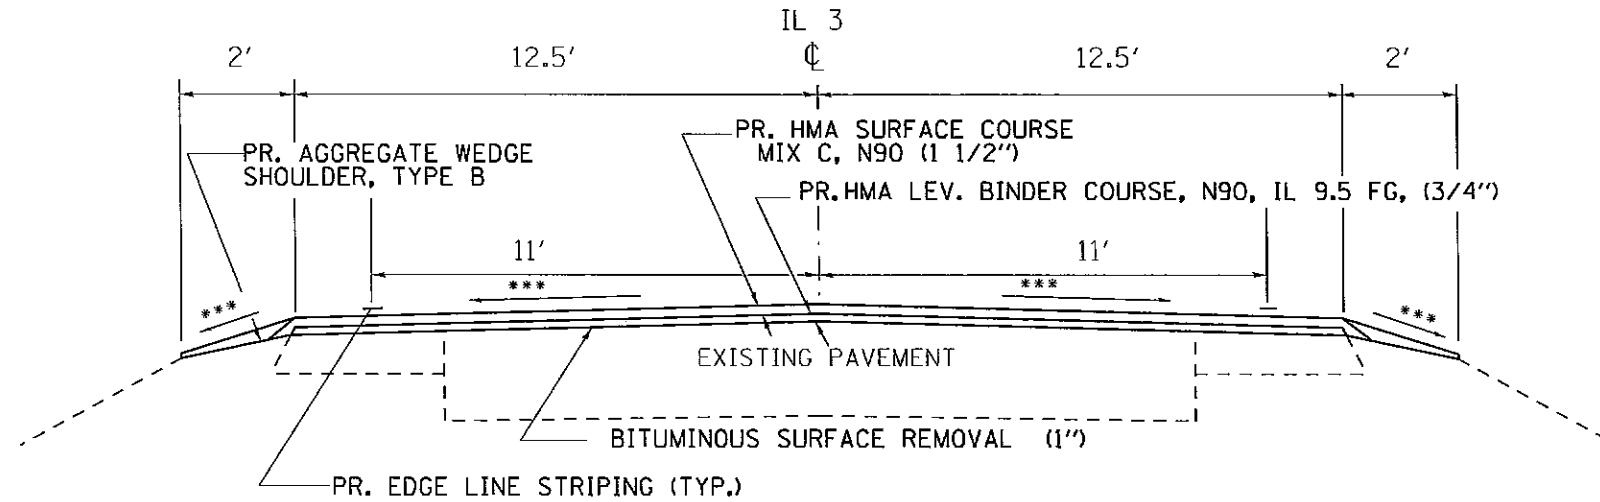

TO BE USED:  
STA. 190+00 TO STA. 191+50  
STA. EQ: STA. 155+59.56 = TO STA. 190+00 (BK)  
STA. 155+59.56 TO STA. 353+77  
STA. 360+18 TO STA. 391+00

\*\*\*MATCH EXISTING SLOPE

FILE NAME =	USER NAME = Stoverpg	DESIGNED -	REVISED -	<b>STATE OF ILLINOIS DEPARTMENT OF TRANSPORTATION</b>	<b>TYPICAL SECTION</b>	F.A.P. RTE.	SECTION	COUNTY	TOTAL SHEETS	SHEET NO.	
ct:\pr_work\pwidot\stoverpg\106898\78205\sh\plan.dgn		DRAWN -	REVISED -			14	136RS-4, 137RS-2	ALEXANDER	18	6	
PLOT SCALE = 100,0000' / in.		CHECKED -	REVISED -			CONTRACT NO. 78205					
PLOT DATE = 5/16/2014		DATE -	REVISED -			ILLINOIS FED. AID PROJECT					
						SCALE: _____	SHEET NO. 1 OF 2 SHEETS	STA. _____ TO STA. _____			