




R-3-1  
 (24X24)  
 REFLECTIVE  
 2 REQUIRED




R-3-2  
 (24X24)  
 REFLECTIVE  
 2 REQUIRED

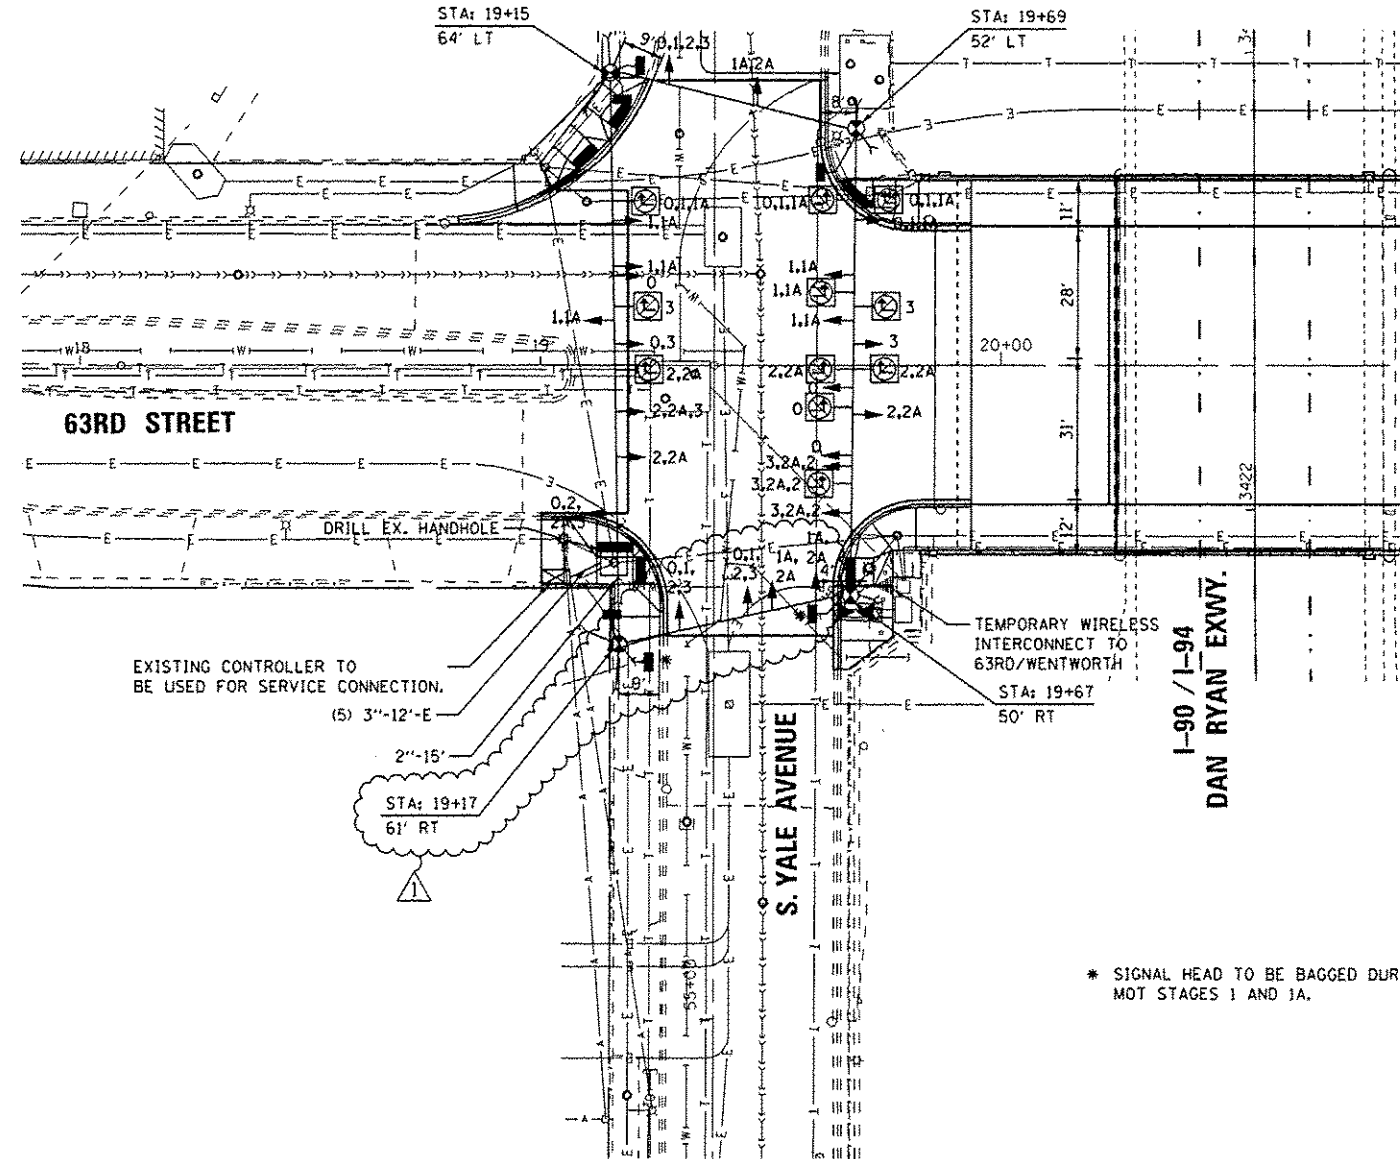

**LEGEND:**

- → SIGNAL HEAD - ORIGINAL AND FINAL LOCATION
- # → SIGNAL HEAD - MAINTENANCE OF TRAFFIC STAGE LOCATION
- ⊙ WOOD POLE (CLASS 5 OR BETTER) 45' MINIMUM
- ⊠ TEMPORARY TRAFFIC SIGNAL CONTROLLER W/UPS
- ⊞ PEDESTRIAN SIGNAL COUNTDOWN, BRACKET MOUNT
- ⚡ TEMPORARY WIRELESS INTERCONNECT
- EXISTING CONDUIT
- - - PROPOSED CONDUIT
- # MAINTENANCE OF TRAFFIC STAGE  
 O = ORIGINAL AND FINAL LOCATION  
 A = ALL STAGES

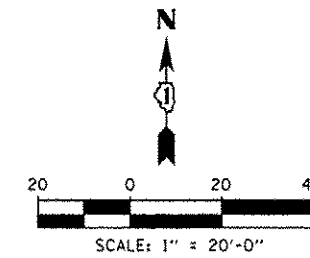

EXISTING CONTROLLER TO BE USED FOR SERVICE CONNECTION.

(5) 3"-12'-E

2"-15'

STA: 19+17

61' RT

TEMPORARY WIRELESS INTERCONNECT TO 63RD/WENTWORTH

STA: 19+67

50' RT

\* SIGNAL HEAD TO BE BAGGED DURING MOT STAGES 1 AND 1A.

**TEMPORARY TRAFFIC SIGNAL PLAN**

SCALE: 1"=20'

**NOTES:**

1. ALL DIMENSIONS ARE TO EDGE OF PAVEMENT.
2. REFERENCE MAINTENANCE OF TRAFFIC PLANS, SHEETS 12-16, FOR LANE CONFIGURATION DURING STAGES 1, 1A, 2, 2A AND 3.
3. THE COST FOR THE 2" CONDUIT AND DRILL EXISTING HANDHOLE SHALL BE INCLUDED IN THE COST FOR TEMPORARY TRAFFIC SIGNAL INSTALLATION.

FILE NAME K:\Projects\11047\Design\CAD\Sheet Files\Temp\SYale.dgn	USER NAME + USER# tempSYale.dgn	DESIGNED - KMM	REVISED - 7/15/2013 RWA	<b>STATE OF ILLINOIS DEPARTMENT OF TRANSPORTATION</b>	<b>TEMPORARY TRAFFIC SIGNAL PLAN 63RD STREET &amp; YALE AVENUE</b>				F.A.I. RTE. 94	SECTION 1920-B	COUNTY COOK	TOTAL SHEETS 137	SHEET NO. 27
PLOT SCALE = 1"=20'	CHECKED - JDH	DATE - 02-22-2012	REVISIONS		SCALE: 1"=20'	SHEET NO.	OF SHEETS	STA.	TO STA.	CONTRACT NO. 60J15			
PLOT DATE = 7/11/2013	DATE	DATE	DATE		ILLINOIS FED. AID PROJECT								