

EXISTING TYPICAL SECTION

(LOOKING EAST)
 STA. 19+19 TO STA. 19+86
 STA. 23+66 TO STA. 23+92

BRIDGE OMISSION
 STA. 19+86 TO STA. 23+66


EXISTING CONDITIONS:

- (A) P.C.C. PAVEMENT
- (B) P.C.C. SIDEWALK
- (C) P.C.C. CURB & GUTTER
- (D) STEEL HANDRAIL (TO BE REMOVED)



PROPOSED CONDITIONS:

- ① P.C.C. PAVEMENT 10" (JOINTED)
- ② AGGREGATE SUBGRADE IMPROVEMENT 12"
- ③ LONGITUDINAL CONSTRUCTION JOINT WITH NO. 6x24 DEFORMED EPOXY COATED TIE BARS AT 24" CENTERS
- ④ LONGITUDINAL SAWED JOINT WITH NO. 6x30 DEFORMED EPOXY COATED TIE BARS AT 30" CENTERS
- ⑤ NO. 5x30 EPOXY COATED ROUND TIE BARS AT 30" CENTERS
- ⑥ COMBINATION CURB & GUTTER TYPE B-V.12
- ⑦ P.C.C. SIDEWALK 5"
- ⑧ PARAPET WALL
- ⑨ BRIDGE FENCE RAILING
- ⑩ CONCRETE MEDIAN SURFACE, 4"

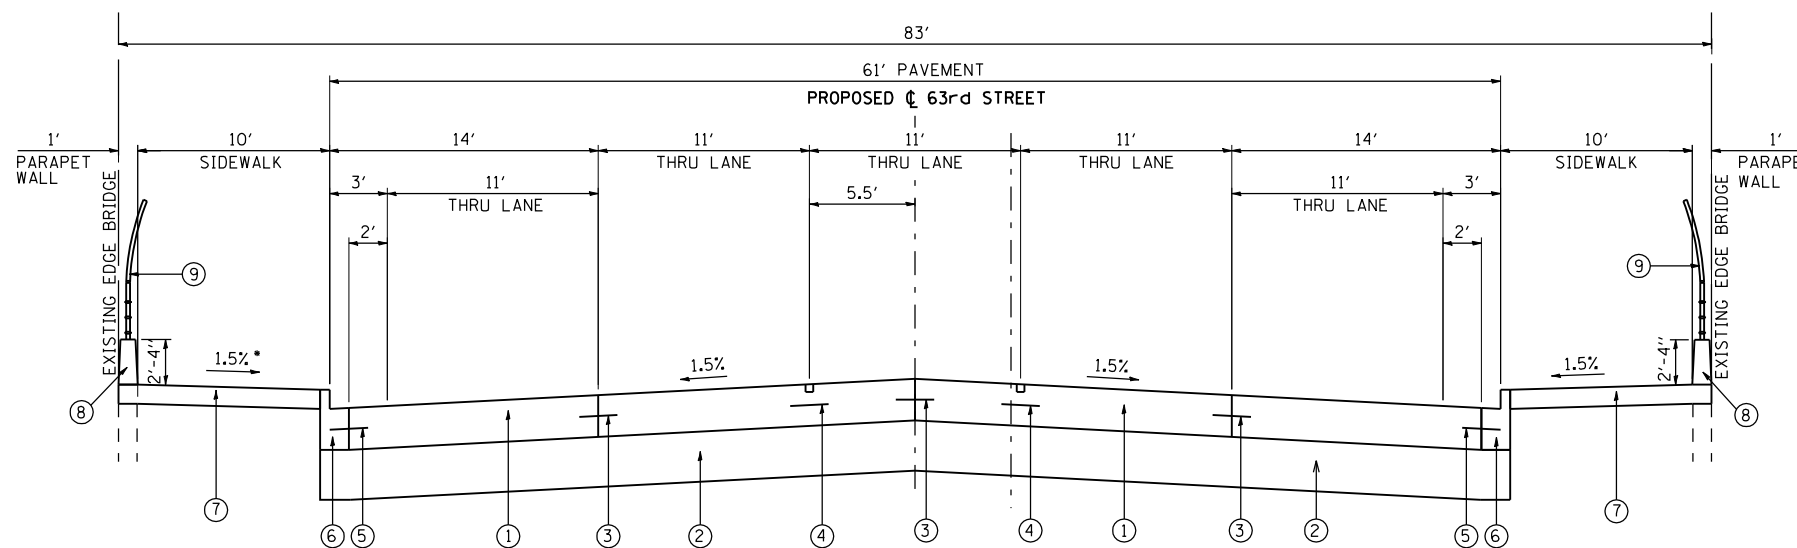

PROPOSED TYPICAL SECTION

(LOOKING EAST)
 STA. 19+19 TO STA. 19+93.60
 STA. 23+58.41 TO STA. 23+92

BRIDGE OMISSION
 STA. 19+93.60 TO STA. 23+58.41

*SLOPE 1" AT BRIDGE APPROACH PAVEMENT

5/21/2013 11:59 AM

GR&EF 8501 N. Higgins Road Suite 280
 Chicago, Illinois 60631
 (773) 399-0112

USER NAME = 0766	DESIGNED - JSO	REVISED -
DRAWN - HJM	REVISED -	
CHECKED - TNS	REVISED -	
DATE - 03-15-2013	REVISED -	

**STATE OF ILLINOIS
 DEPARTMENT OF TRANSPORTATION**

**63rd STREET BRIDGE REPLACEMENT - COOK COUNTY
 TYPICAL SECTIONS**

SCALE: 1"=50' SHEET 2 OF 2 SHEETS STA. TO STA.

F.A.I. RTE.	SECTION	COUNTY	TOTAL SHEETS	SHEET NO.
94	1920-B	COOK	137	9
CONTRACT NO. 60J15			ILLINOIS FED. AID PROJECT	