


PLAN OF EXISTING SIGNAGE AND PAVEMENT MARKING

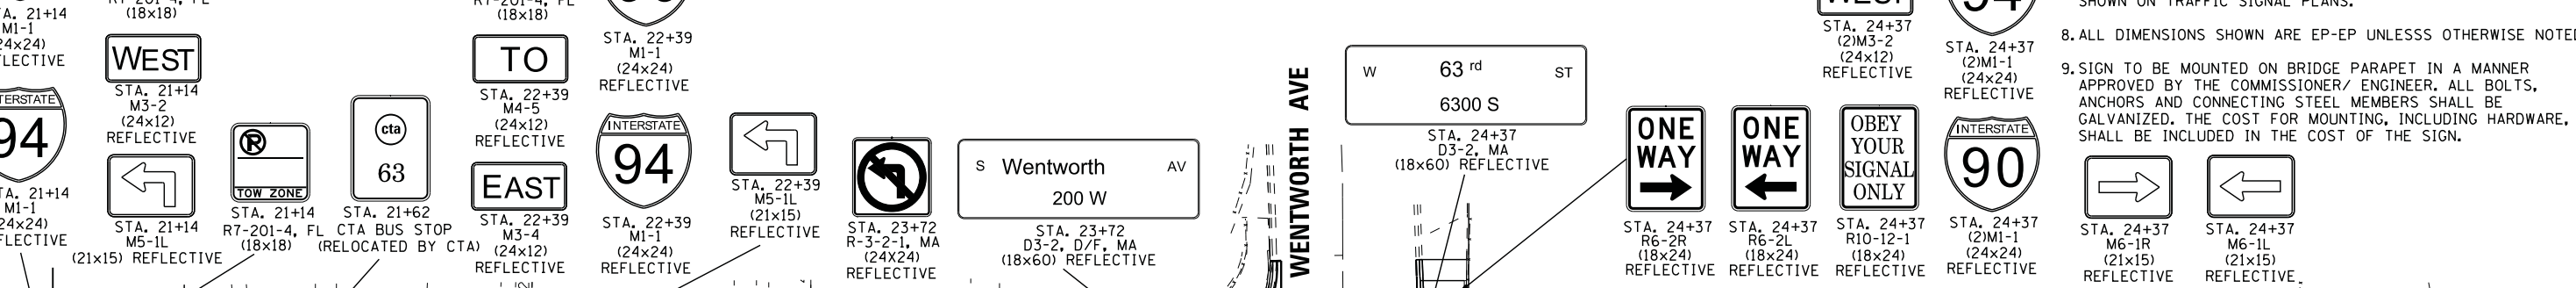


PROPOSED IMPROVEMENTS

LEGEND

- ⊗ REMOVE SIGN PANEL AND SALVAGE
- ⊠ REMOVE SIGN ASSEMBLY AND SALVAGE
- ⊥ FURNISH AND INSTALL POLE AND BASE
- ⊥ MAINTAIN IN PLACE
- D/F DOUBLE FACED
- MA MAST ARM MOUNT
- FL FLAG MOUNT

NOTES:

- ALL EXISTING SIGN PANELS AND SIGN ASSEMBLIES IMPACTED BY THE PROJECT ARE TO BE REMOVED AND SALVAGED, UNLESS DIRECTED BY THE COMMISSIONER.
- ONLY SIGNS IMPACTED BY THE PROJECT OR NEW SIGNS ARE SHOWN ON THE PLANS. ALL OTHER SIGNS SHALL REMAIN IN PLACE, UNLESS DIRECTED BY THE COMMISSIONER.
- ALL SIGNS SHALL BE CENTER MOUNTED UNLESS OTHERWISE NOTED.
- ARROWS FOR DOUBLE-SIDED SIGNS R7 SERIES SIGNS WILL BE ORIENTED TO IDENTIFY THE NO PARKING/LOADING ZONE. CONTRACTOR MUST NOTE THE LOCATION OF NO PARKING AREAS, LOADING ZONES, AND ONE-WAY STREETS PRIOR TO REMOVAL OF EXISTING SIGNS. PROPOSED SIGNING OF EXISTING NO PARKING/LOADING ZONES MUST MATCH EXISTING SIGNING UNLESS DIRECTED BY THE COMMISSIONER.
- ALL PROPOSED SIGNING MUST CONFORM TO THE CITY OF CHICAGO DEPARTMENT OF TRANSPORTATION FIELD MANUAL FOR SIGN INSTALLATION AND/OR THE MANUAL OF UNIFORM TRAFFIC CONTROL DEVICES.
- UNLESS OTHERWISE INDICATED ALL PAVEMENT MARKINGS TO BE POLYUREA.
- MODIFICATION /RESTORATION TO TRAFFIC SIGNAL EQUIPMENT SHOWN ON TRAFFIC SIGNAL PLANS.
- ALL DIMENSIONS SHOWN ARE EP-EP UNLESS OTHERWISE NOTED.
- SIGN TO BE MOUNTED ON BRIDGE PARAPET IN A MANNER APPROVED BY THE COMMISSIONER/ ENGINEER. ALL BOLTS, ANCHORS AND CONNECTING STEEL MEMBERS SHALL BE GALVANIZED. THE COST FOR MOUNTING, INCLUDING HARDWARE, SHALL BE INCLUDED IN THE COST OF THE SIGN.

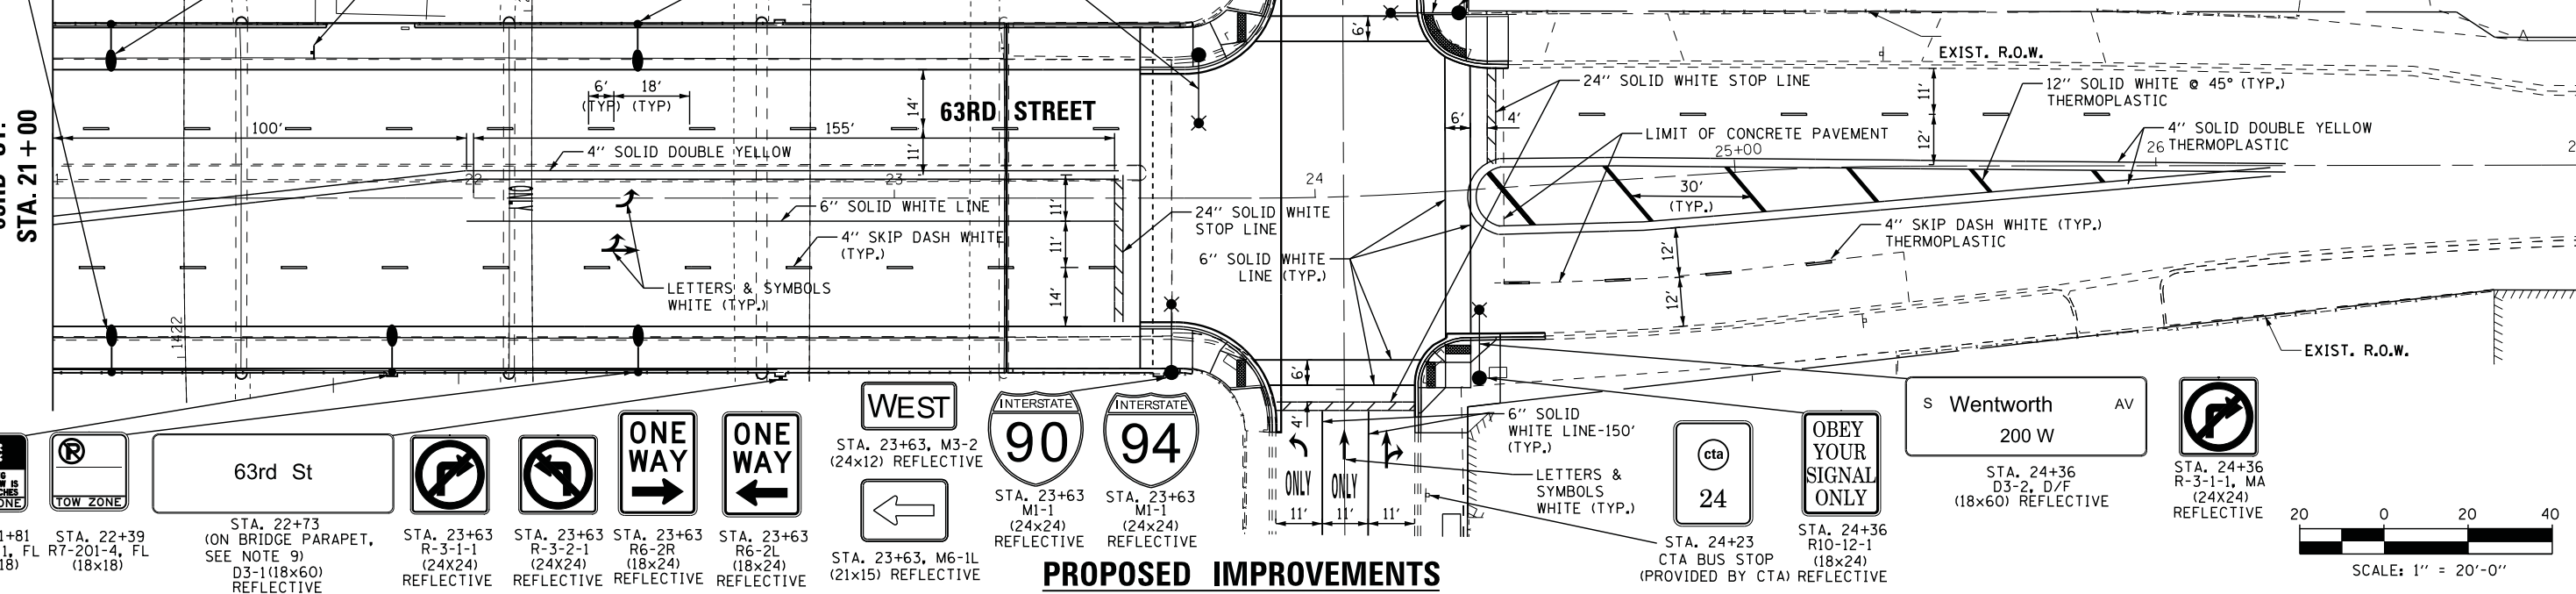

FILE NAME =	USER NAME = *USER*	DESIGNED - KMM	REVISED -
K:\Projects\11047\Design\CAD\Sheet Files\35GN2.dgn		DRAWN - LV	REVISED -
PLOT SCALE = *SCALE*		CHECKED - JDH	REVISED -
PLOT DATE = 5/15/2013		DATE - 02-22-2012	REVISED -

STATE OF ILLINOIS
DEPARTMENT OF TRANSPORTATION

SIGNAGE AND PAVEMENT MARKING PLAN
63RD STREET AT WENTWORTH AVENUE

SCALE: 1"=20'
SHEET NO. OF SHEETS STA. TO STA.

F.A.I. RTE.	SECTION	COUNTY	TOTAL SHEETS	SHEET NO.
94	1920-B	COOK	137	24
ILLINOIS FED. AID PROJECT			CONTRACT NO. 60J15	