
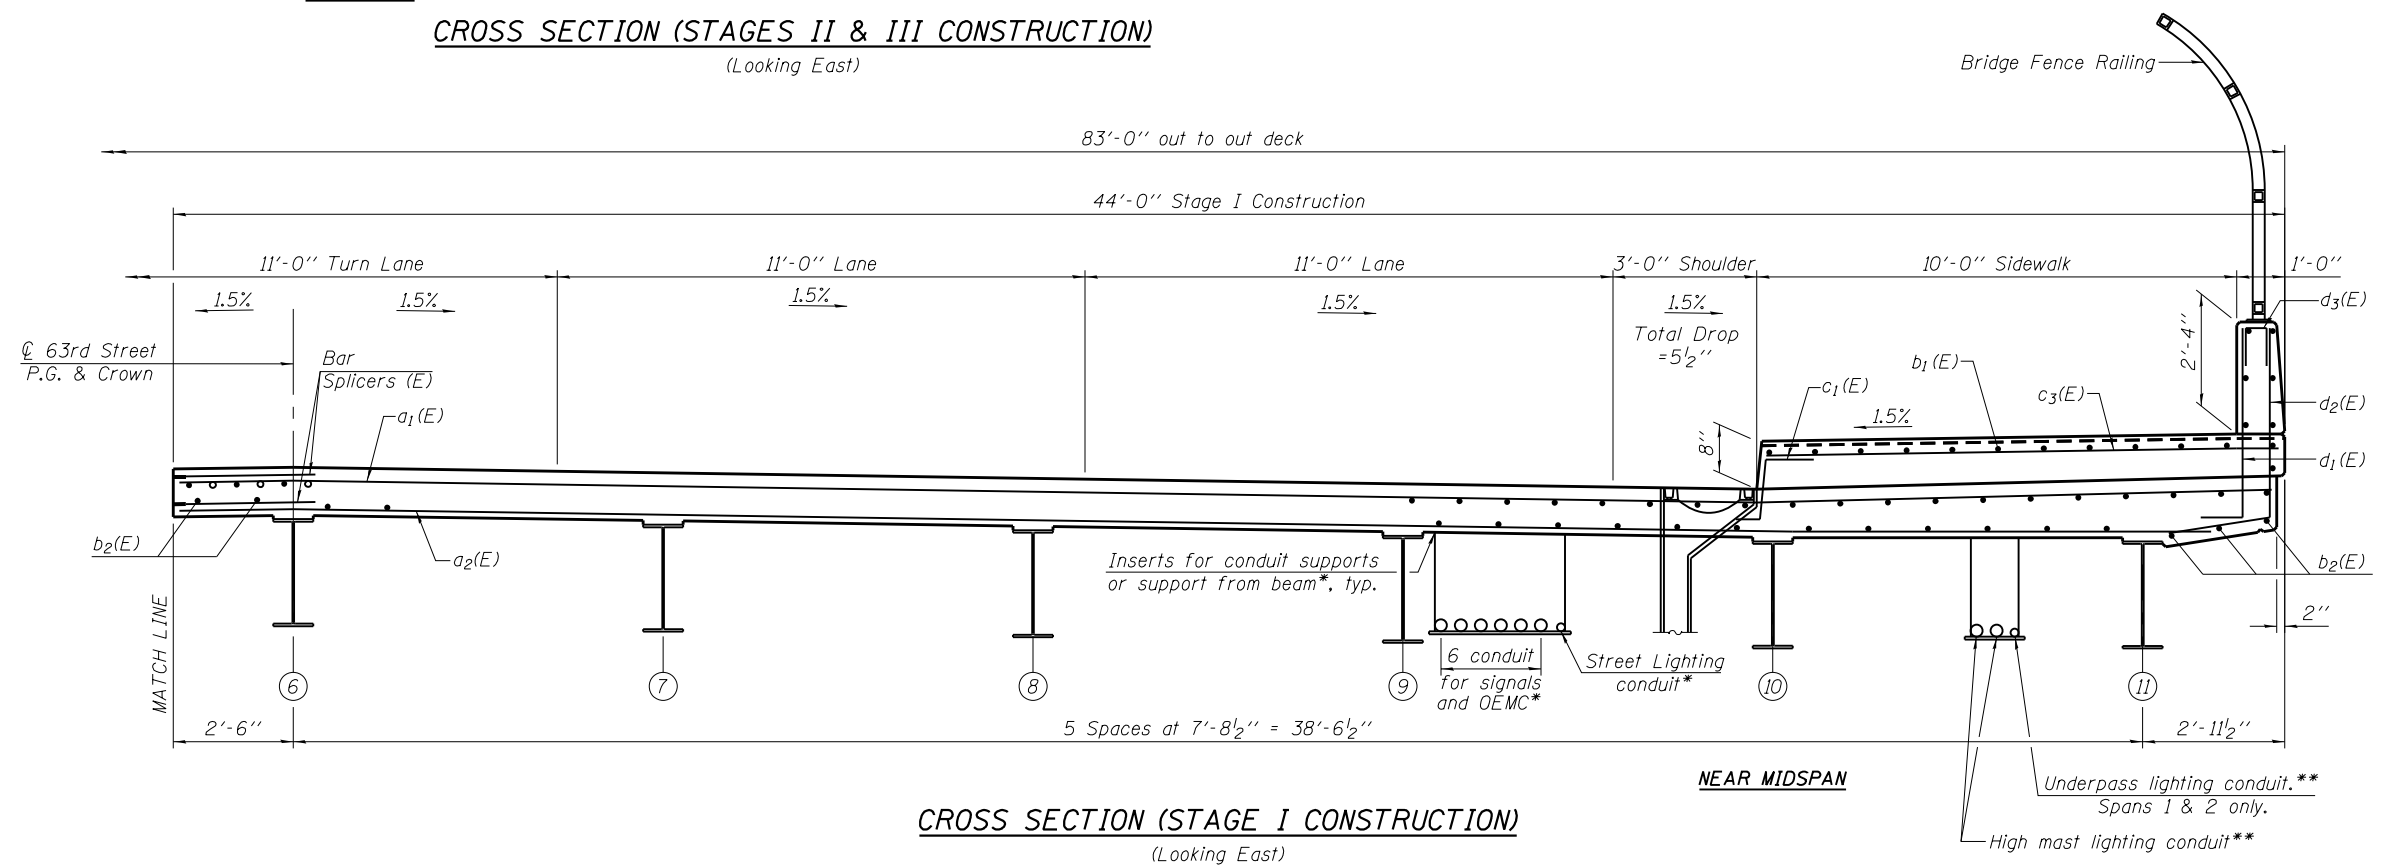


NOTES

1. See Sheet S19 for Bill of Material.
2. Cut longitudinal reinforcement to clear drainage scuppers.
3. For conduit noted thus *, cost of inserts and hangers are included with "Conduit Attached to Structure, 3" Dia., Galvanized Steel". Coordinate with the Electrical Contractor.
4. For conduit noted thus **, cost of inserts and hangers are included with "Conduit Attached to Structure, 3" Dia., PVC Coated Galvanized Steel". Coordinate with the Electrical Contractor.
5. For conduit noted thus ***, cost of inserts and hangers or clamps are included with "Conduit Attached to Structure, 1" Dia., PVC Coated Galvanized Steel". Coordinate with the Electrical Contractor.

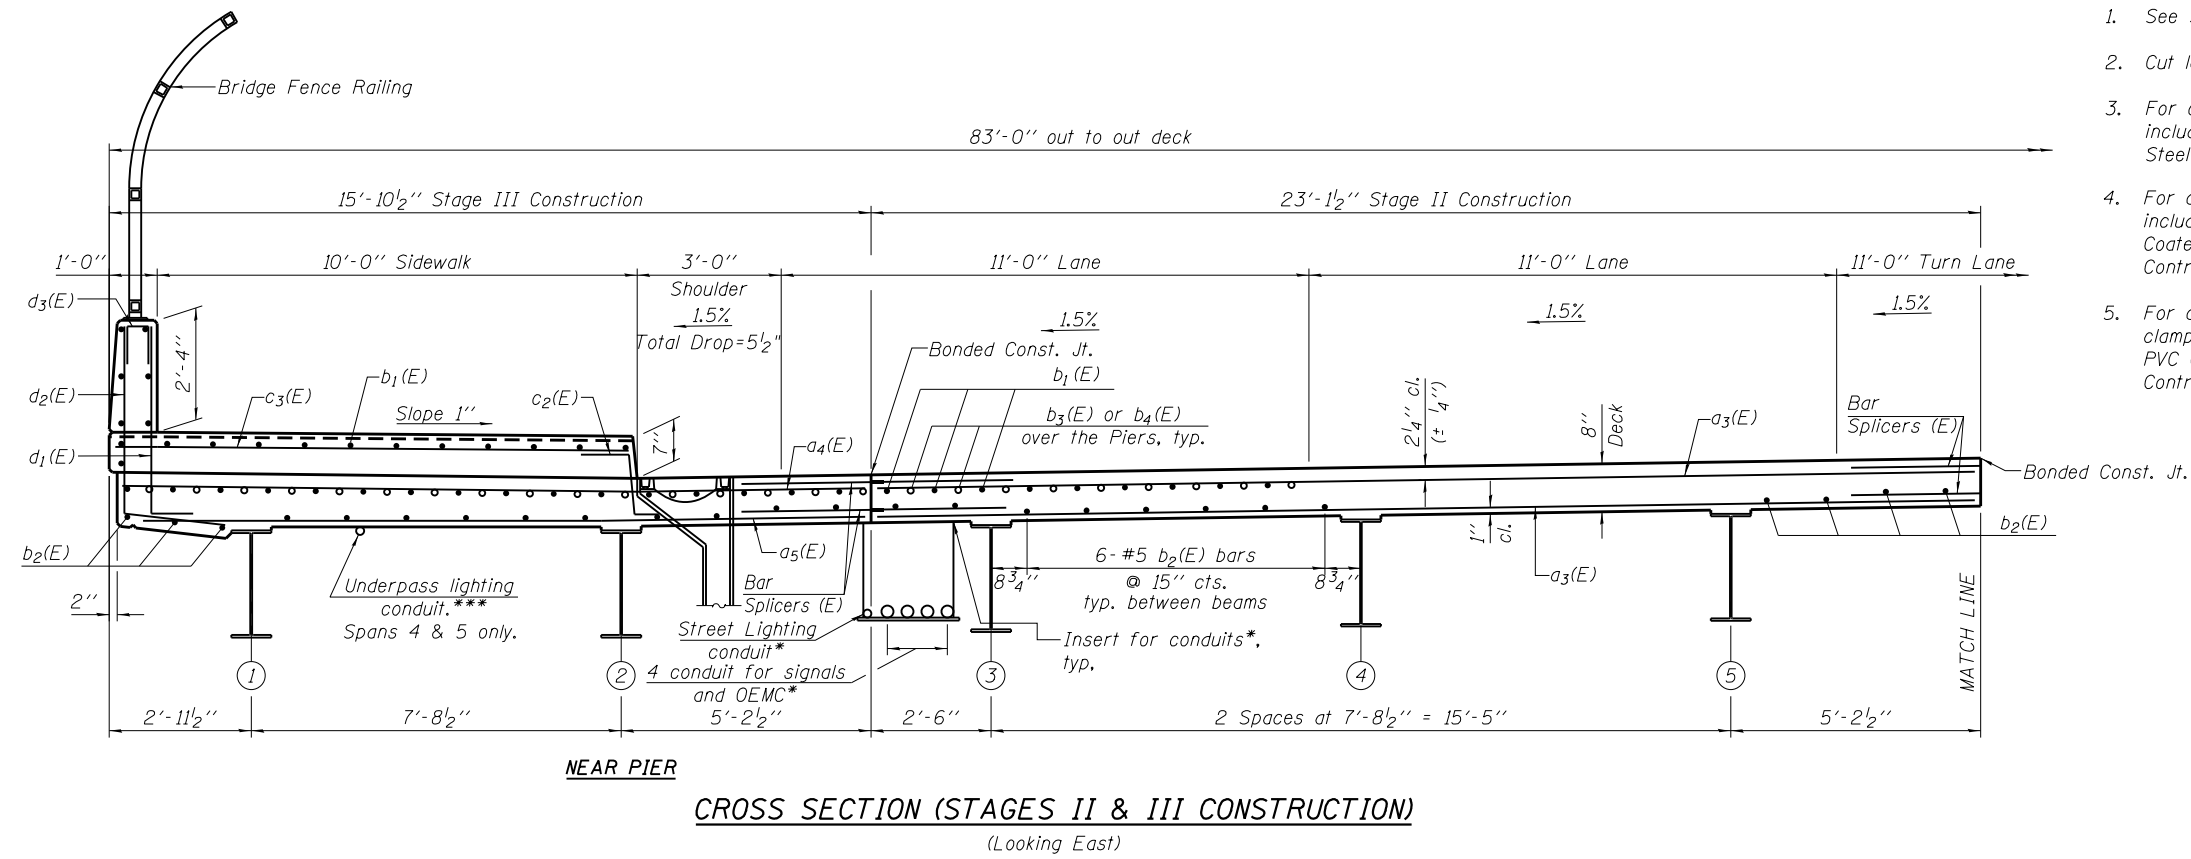

H:\projects\2013\0223\CAD\Structure\1149-Final\006\015-s17-deck-sc.dgn
 5/20/2013 11:24:04 AM

USER NAME =	DESIGNED - J.Z.	REVISED -
	CHECKED - J.A.Z.	REVISED -
PLOT SCALE =	DRAWN - E.E.J.	REVISED -
PLOT DATE =	DATE - 5/17/2013	REVISED -

F.A.I. RTE.	SECTION	COUNTY	TOTAL SHEETS	SHEET NO.
94	1920-B	COOK	137	76
CONTRACT NO. 60J15				

ILLINOIS FED. AID PROJECT