
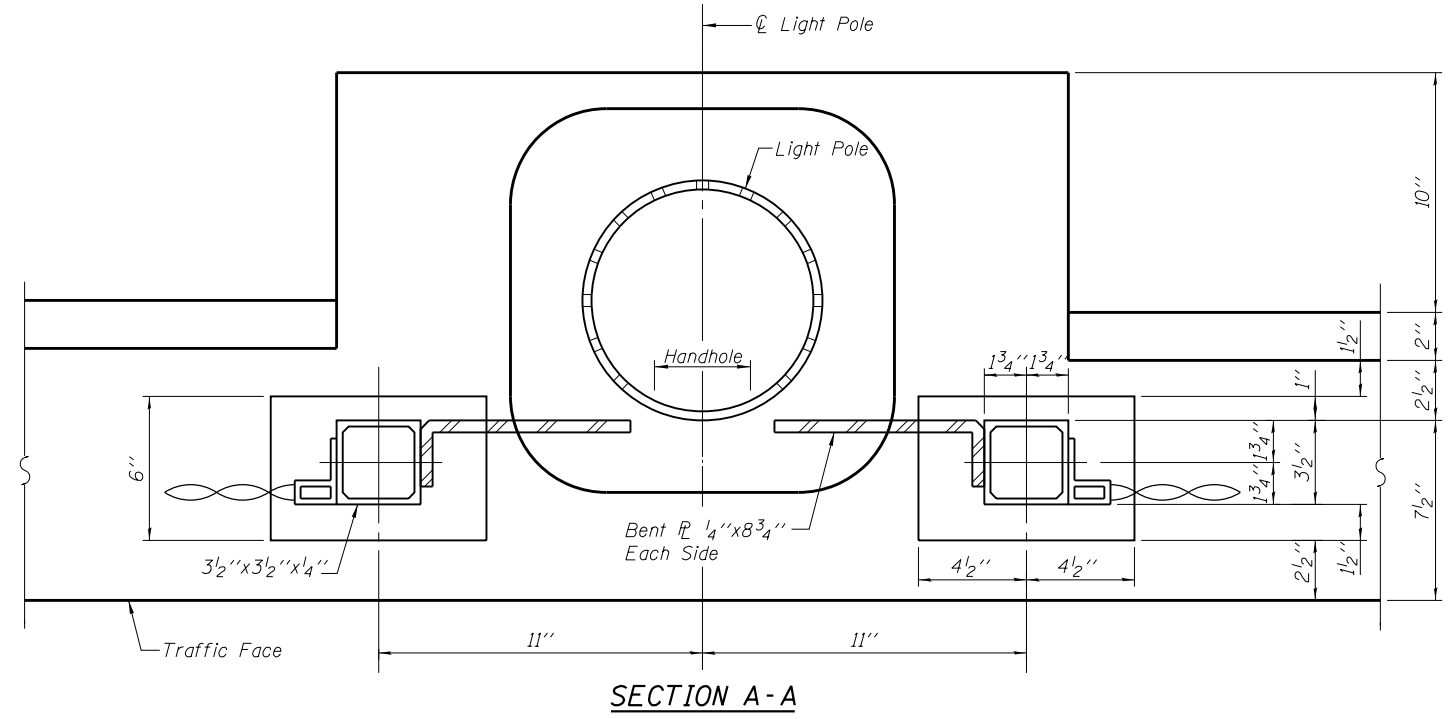


H:\projects\2013\0223\CAD\Structure\dt.dgn 06-11-13 11:24:07 AM  
 5/20/2013 11:24:07 AM

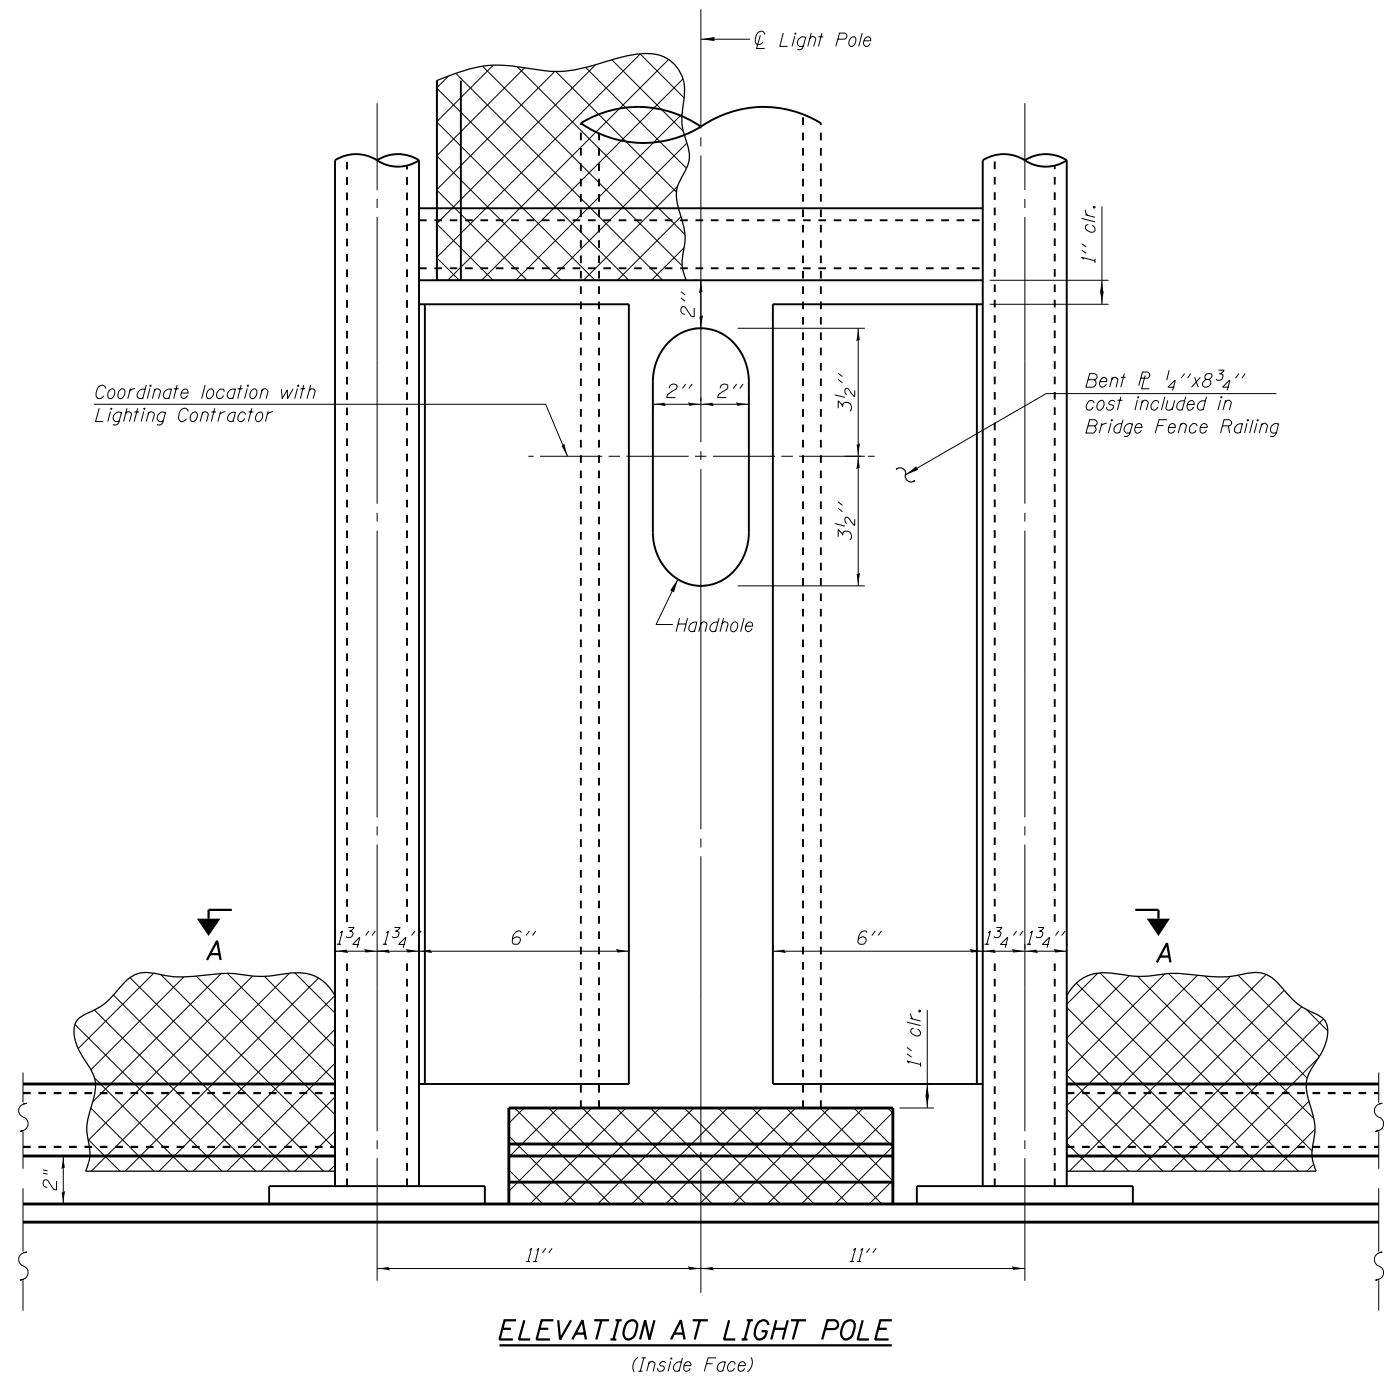

**NOTES**  
 1. Work this sheet with sheets S18, S22 and S36.

**GRÄEF**  
 8501 W. Higgins Road, Suite 280  
 Chicago, Illinois 60631; (773) 399-0112

USER NAME =	DESIGNED - J.Z.	REVISED -
	CHECKED - J.A.Z.	REVISED -
PLOT SCALE =	DRAWN - E.E.J.	REVISED -
PLOT DATE =	DATE - 5/17/2013	REVISED -

**STATE OF ILLINOIS  
 DEPARTMENT OF TRANSPORTATION**

**BRIDGE FENCE RAILING DETAILS  
 STRUCTURE NO. 016-1149**

SHEET NO. S23 OF 50 SHEETS

F.A.I. RTE.	SECTION	COUNTY	TOTAL SHEETS	SHEET NO.
94	1920-B	COOK	137	82
CONTRACT NO. 60J15				
ILLINOIS FED. AID PROJECT				