


PIER 2 ELEVATION
(Looking East)

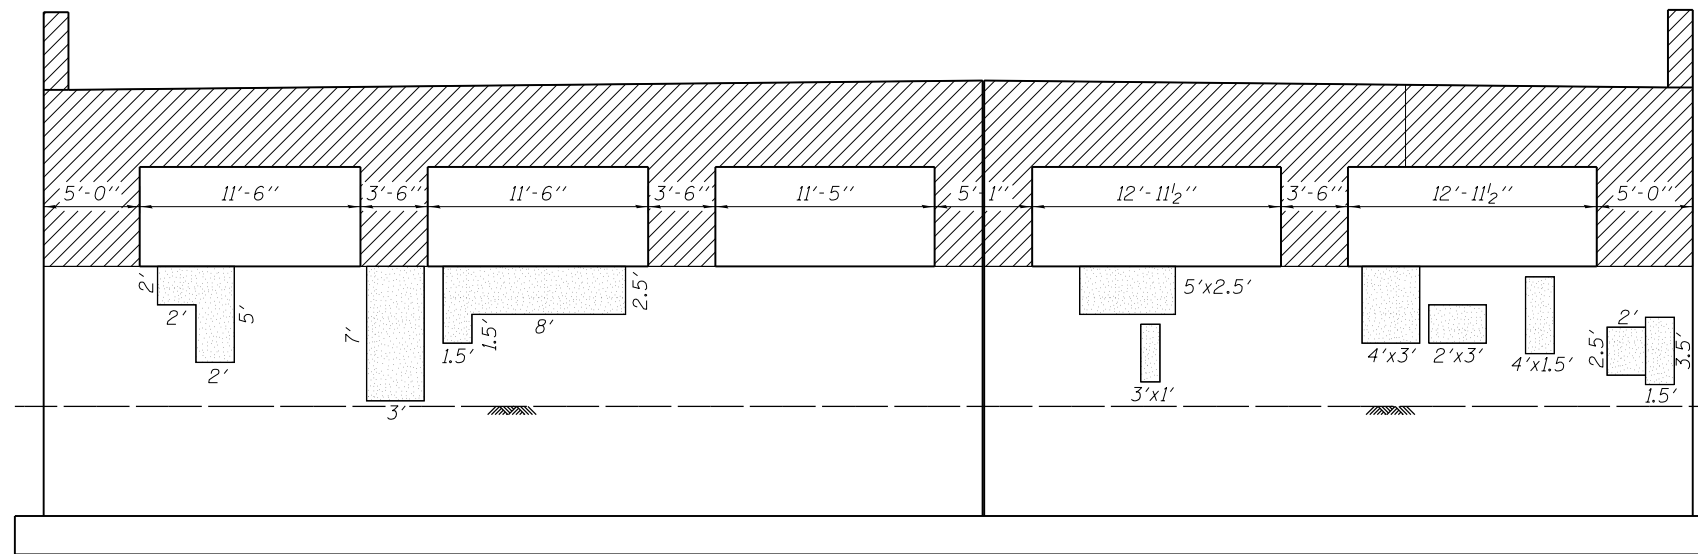

PIER 2 ELEVATION
(Looking West)

BILL OF MATERIAL

Item	Unit	Quantity
Concrete Removal	cu. yd.	48
Structural Repair of Concrete (Depth equal to or Less than 5")	sq. ft.	239

LEGEND

- Concrete Removal
- Structural Repair of Concrete (Depth Equal to or Less than 5")

NOTES

1. Clean and reuse 8'-7" length of existing #9 vertical column bars at all columns. Cost included with Concrete Removal.

H:\projects\2013\0223\CAD\Structural\06-1149-Final\06-1149-Final\06-1149-s40-pier2-r-rep.dgn
 5/20/2013 11:24:47 AM

USER NAME =	DESIGNED - J.Z.	REVISED -
	CHECKED - J.A.Z.	REVISED -
PLOT SCALE =	DRAWN - E.E.J.	REVISED -
PLOT DATE =	DATE - 5/17/2013	REVISED -

F.A.I. RTE.	SECTION	COUNTY	TOTAL SHEETS	SHEET NO.
94	1920-B	COOK	137	99
CONTRACT NO. 60J15				
ILLINOIS FED. AID PROJECT				