
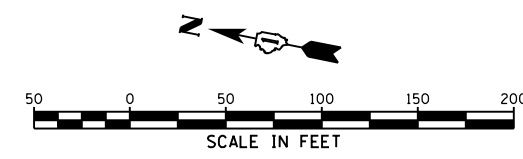


PAVEMENT MARKING LEGEND

- 1 PAVEMENT MARKING - LINE 4" WHITE SOLID
- 2 PAVEMENT MARKING - LINE 4" YELLOW SOLID
- 3 PAVEMENT MARKING - LINE 4" WHITE 10' DASH, 30' SKIP
- 4 PAVEMENT MARKING - LINE 4" WHITE 2' DASH, 6' SKIP
- 5 PAVEMENT MARKING - LINE 4" YELLOW 2' DASH, 6' SKIP
- 6 PAVEMENT MARKING - DOUBLE LINE 4" YELLOW SOLID
- 7 PAVEMENT MARKING - LINE 6" WHITE SOLID
- 8 PAVEMENT MARKING - LINE 8" WHITE SOLID
- 9 PAVEMENT MARKING - LINE 8" YELLOW SOLID
- 10 PAVEMENT MARKING - LINE 12" WHITE SOLID
- 11 PAVEMENT MARKING - LINE 12" YELLOW SOLID
- 12 PAVEMENT MARKING - LINE 24" WHITE SOLID
- 13 PAVEMENT MARKING - SYMBOLS

NOTES:

- 1. SEE TRAFFIC SIGNAL PLANS FOR ADDITIONAL REQUIRED SIGNS.
- 2. ALL SIGNS SHALL HAVE TELESCOPING STEEL SIGN SUPPORTS AND TYPE 1 SIGN PANELS, UNLESS OTHERWISE NOTED.
- 3. ALL PAVEMENT MARKINGS AND SIGNS THAT DO NOT INCLUDE STATION/OFFSETS AND/OR LEGEND ICONS SHALL BE INSTALLED BY OTHERS UNDER CONTRACT 60133.

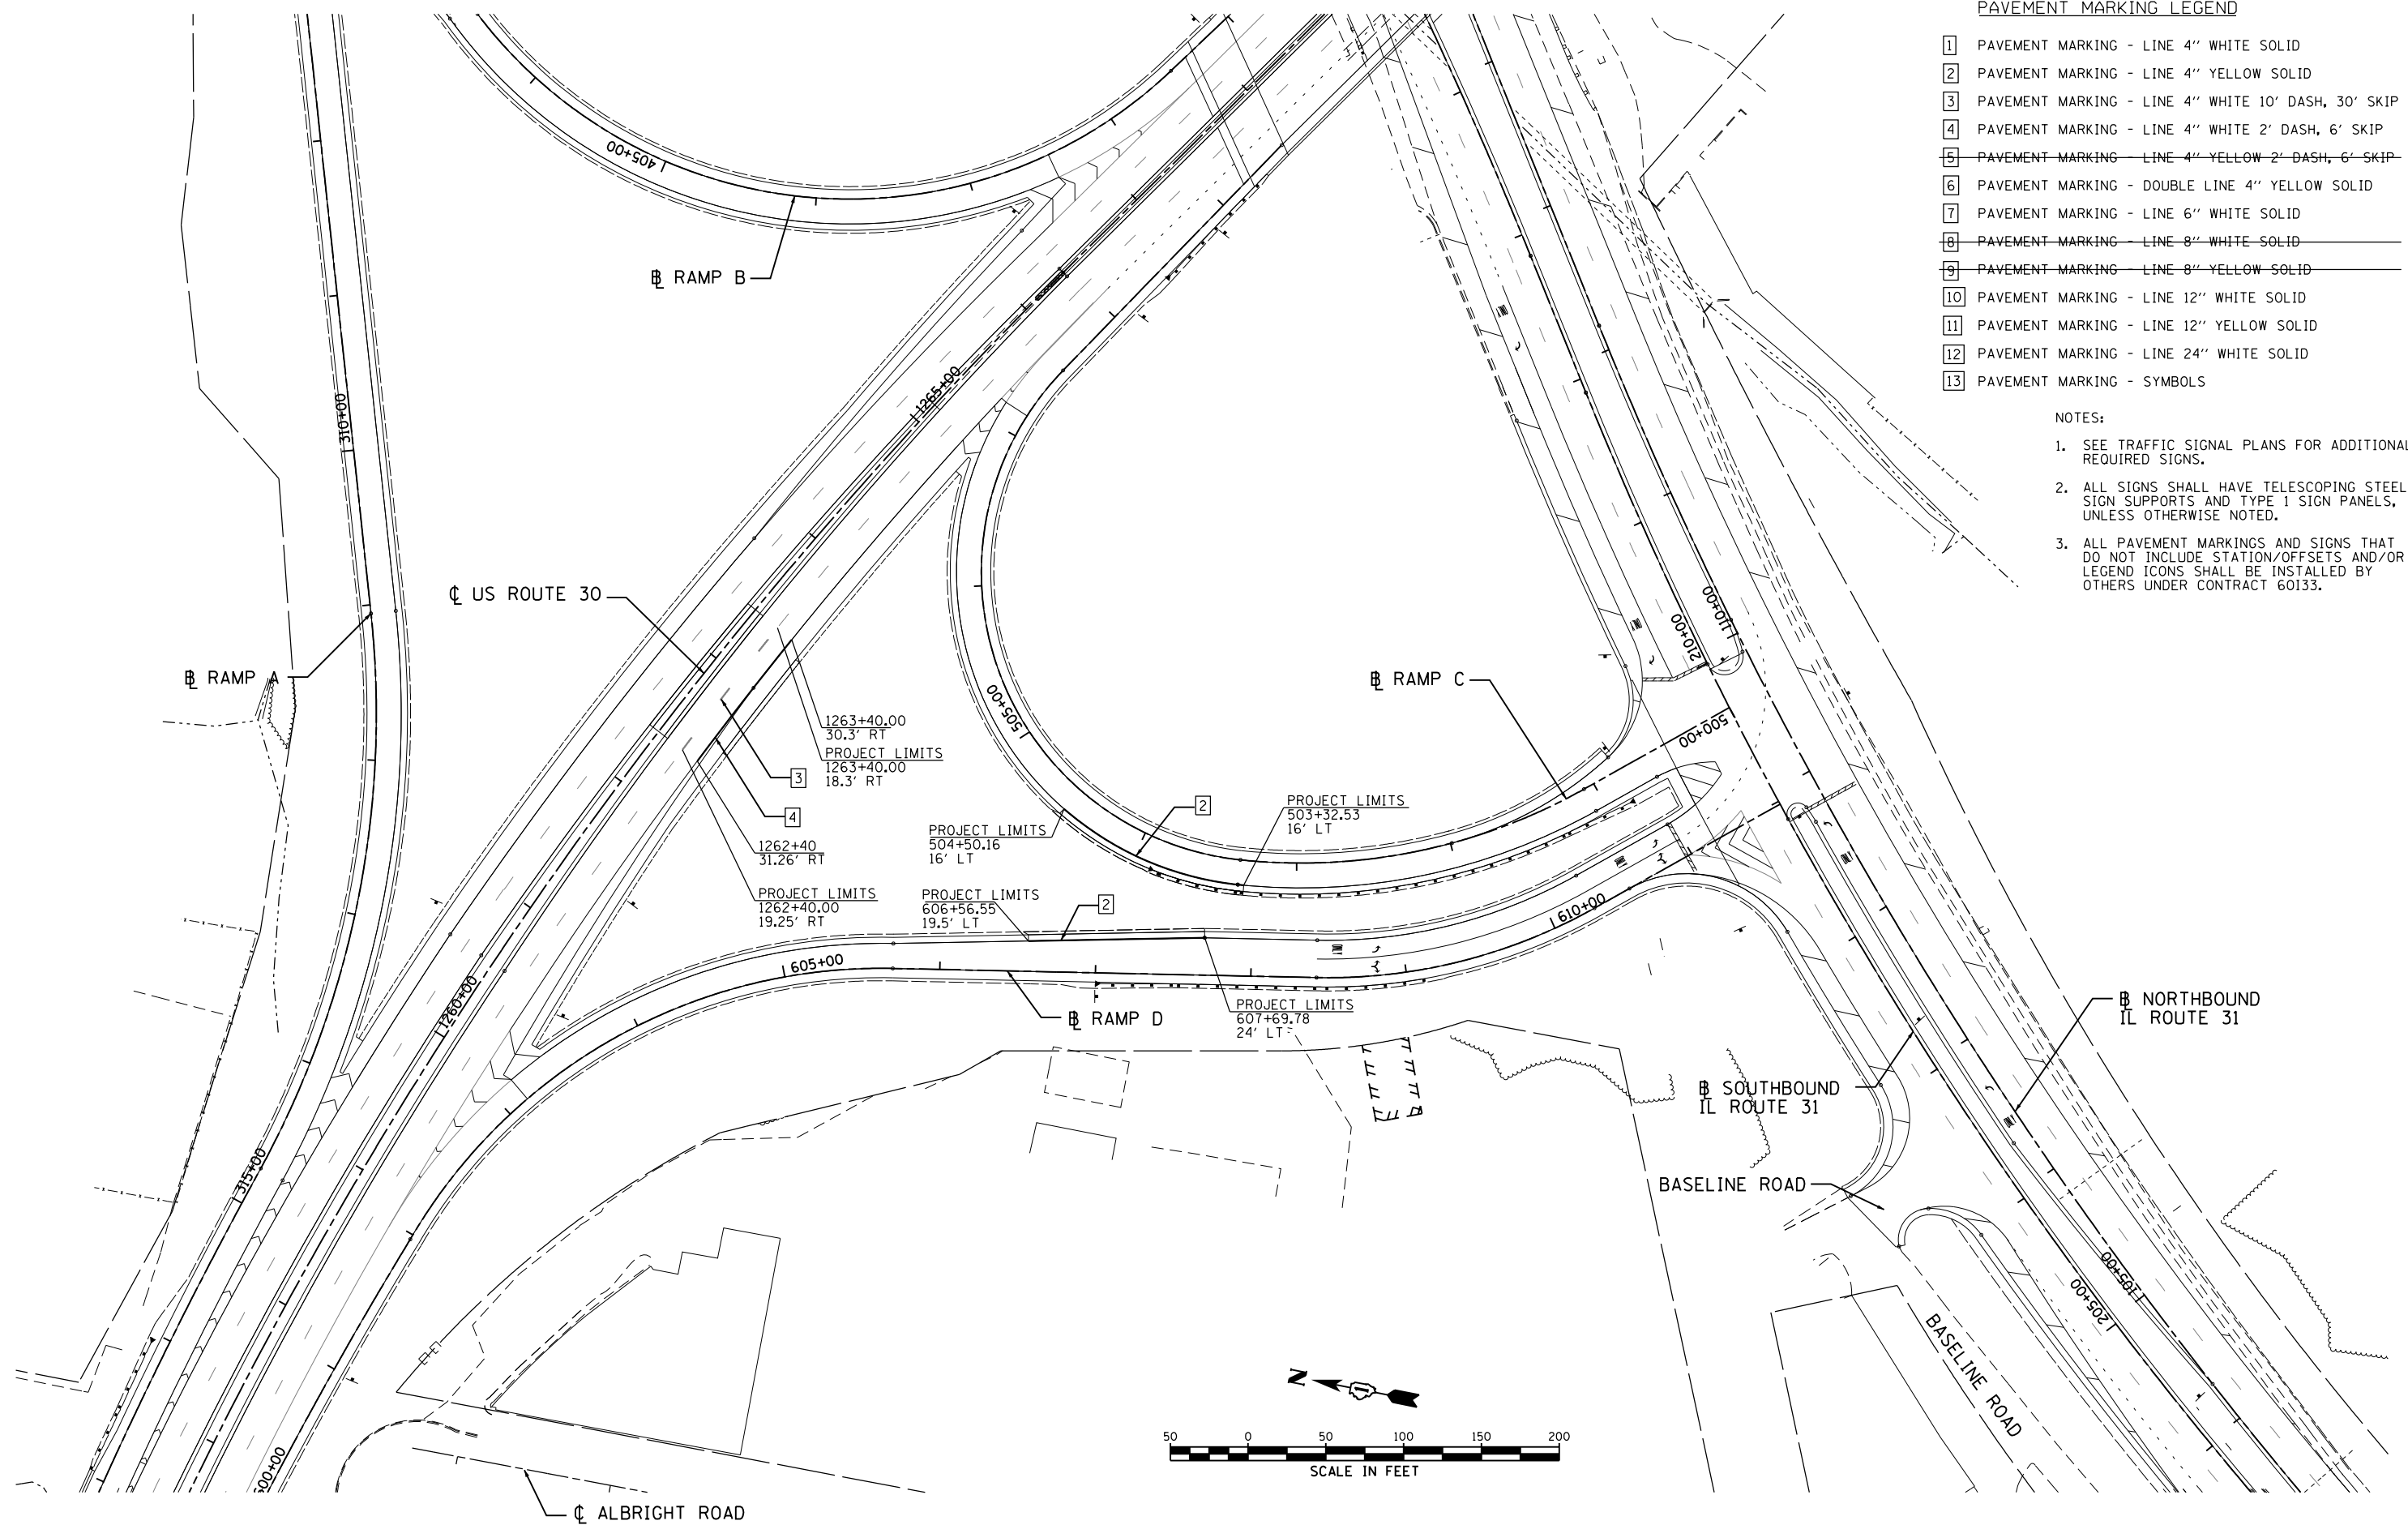

P:\Jobs\2010\20100303\cadd\site\vgd\01\Di60V53-sht+pmk-02.dgn
 6/21/2013 4:24:49 PM

USER NAME = 1654	DESIGNED - JWB	REVISED -
	DRAWN - JWB	REVISED -
PLOT SCALE = 100.0000' / in.	CHECKED - RS	REVISED -
PLOT DATE = 6/21/2013	DATE - 06/24/2013	REVISED -

**STATE OF ILLINOIS
DEPARTMENT OF TRANSPORTATION**

**WATKINS STREET AT IL ROUTE 31
PAVEMENT MARKING AND SIGNING PLAN - RAMP C AND RAMP D**

SCALE: 1"=50' SHEET PMK-2 OF 2 (RAMP C) STA. 500+00 TO STA. 507+52 (RAMP D) STA. 600+00 TO STA. 609+96

F.A.U. RTE.	SECTION	COUNTY	TOTAL SHEETS	SHEET NO.
3902	12R-N	KANE	92	48
			CONTRACT NO. 60V53	
ILLINOIS FED. AID PROJECT				