


DATE	
BY	
SURVEYED	
PLOTTED	
TEMPLATE	
AREAS	
CHECKED	
FINAL SURVEY NOTE BOOK NO.	

DATE	
BY	
SURVEYED	
PLOTTED	
TEMPLATE	
AREAS	
CHECKED	
ORIGINAL SURVEY NOTE BOOK NO.	

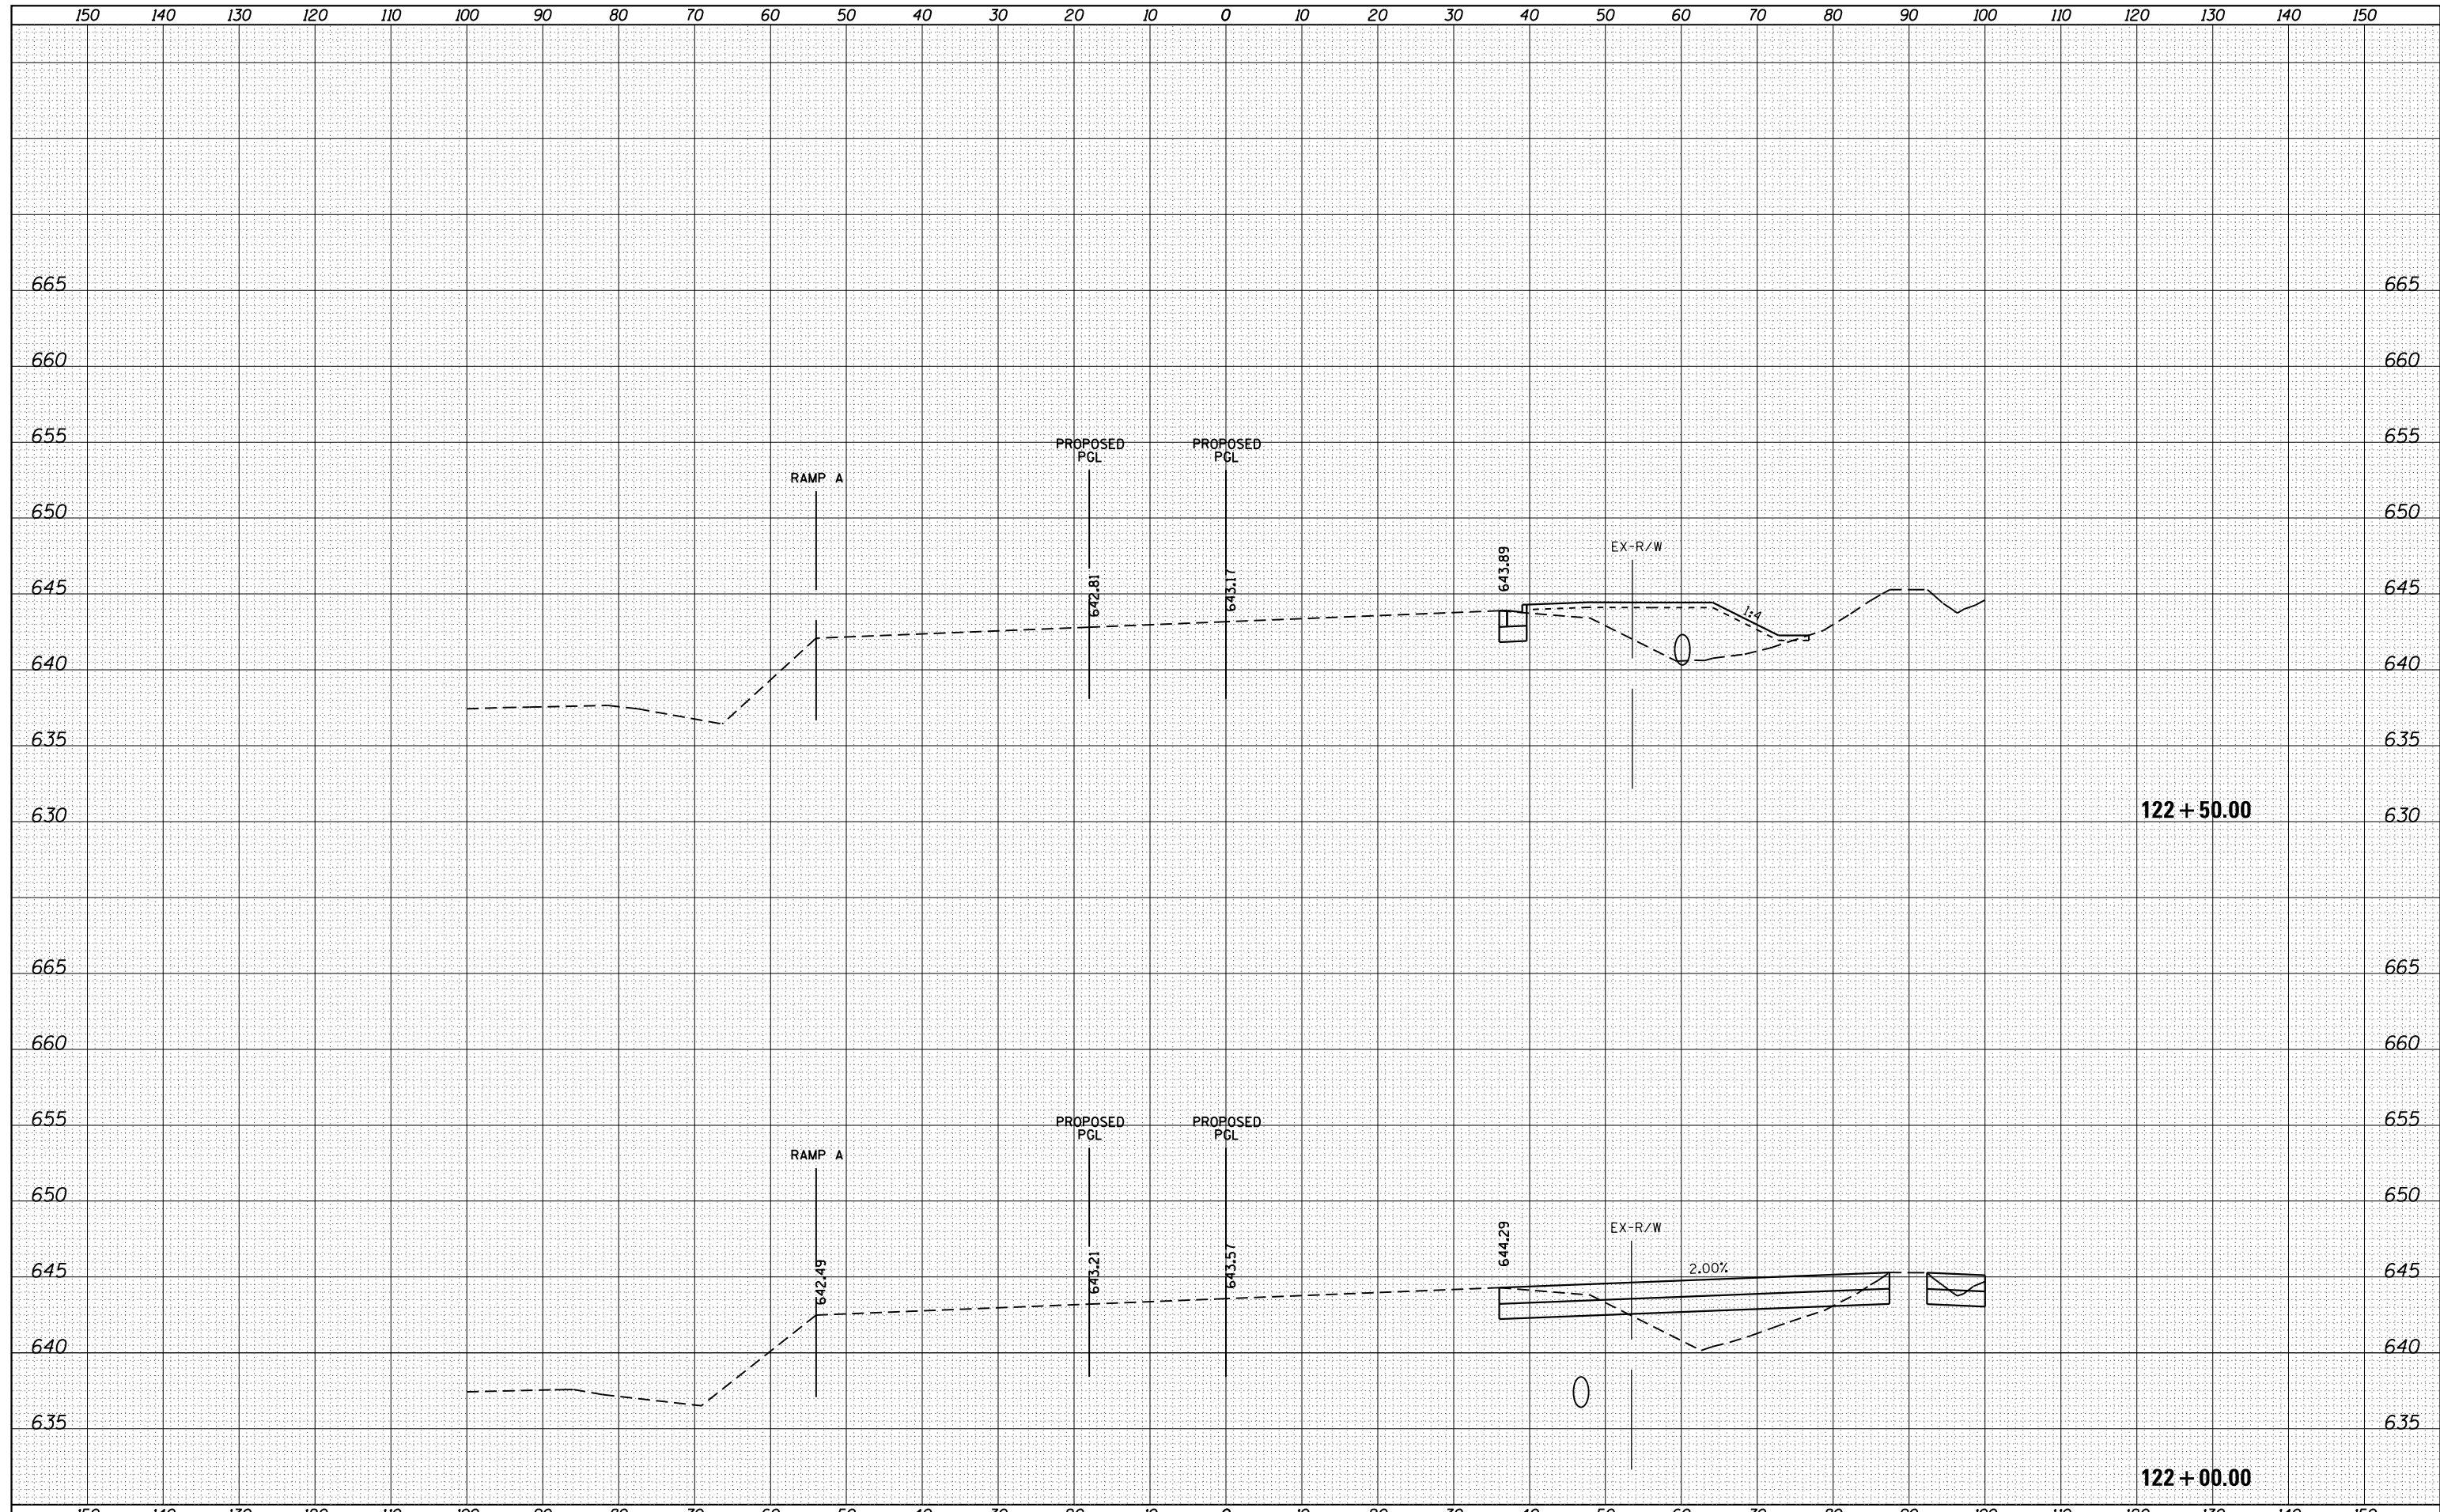

FILE NAME =	USER NAME = 1654	DESIGNED -	JWB	REVISIED -		<b>STATE OF ILLINOIS DEPARTMENT OF TRANSPORTATION</b>	<b>WATKINS STREET AT IL ROUTE 31 CROSS SECTIONS - IL ROUTE 31</b>		F.A.U. RTE.	SECTION	COUNTY	TOTAL SHEETS	SHEET NO.
ht:\jobs\2010\20103003\cad\site\dgn\refs-watkins\IL31\DI60V53-sh1-IL31-xsec-NB.dgn		DRAWN -	JWB	REVISIED -			3902	12R-N	KANE	92	85		
		PLOT SCALE =	20.0000' / in.	CHECKED -	RS		REVISIED -			CONTRACT NO. 60V53			
		PLOT DATE =	5/16/2013	DATE -	05/17/2013		REVISIED -		SCALE: H=10', V=5'	SHEET NO. 7 OF 9 SHEETS	STA. 122+00.00 TO STA. 122+50.00	ILLINOIS FED. AID PROJECT	