


DATE	
BY	
FINAL SURVEY	SURVEYED
NOTE BOOK	PLOTTED
NO.	TEMPLATE
	AREAS
	CHECKED

DATE	
BY	
ORIGINAL SURVEY	SURVEYED
NOTE BOOK	PLOTTED
NO.	TEMPLATE
	AREAS
	CHECKED

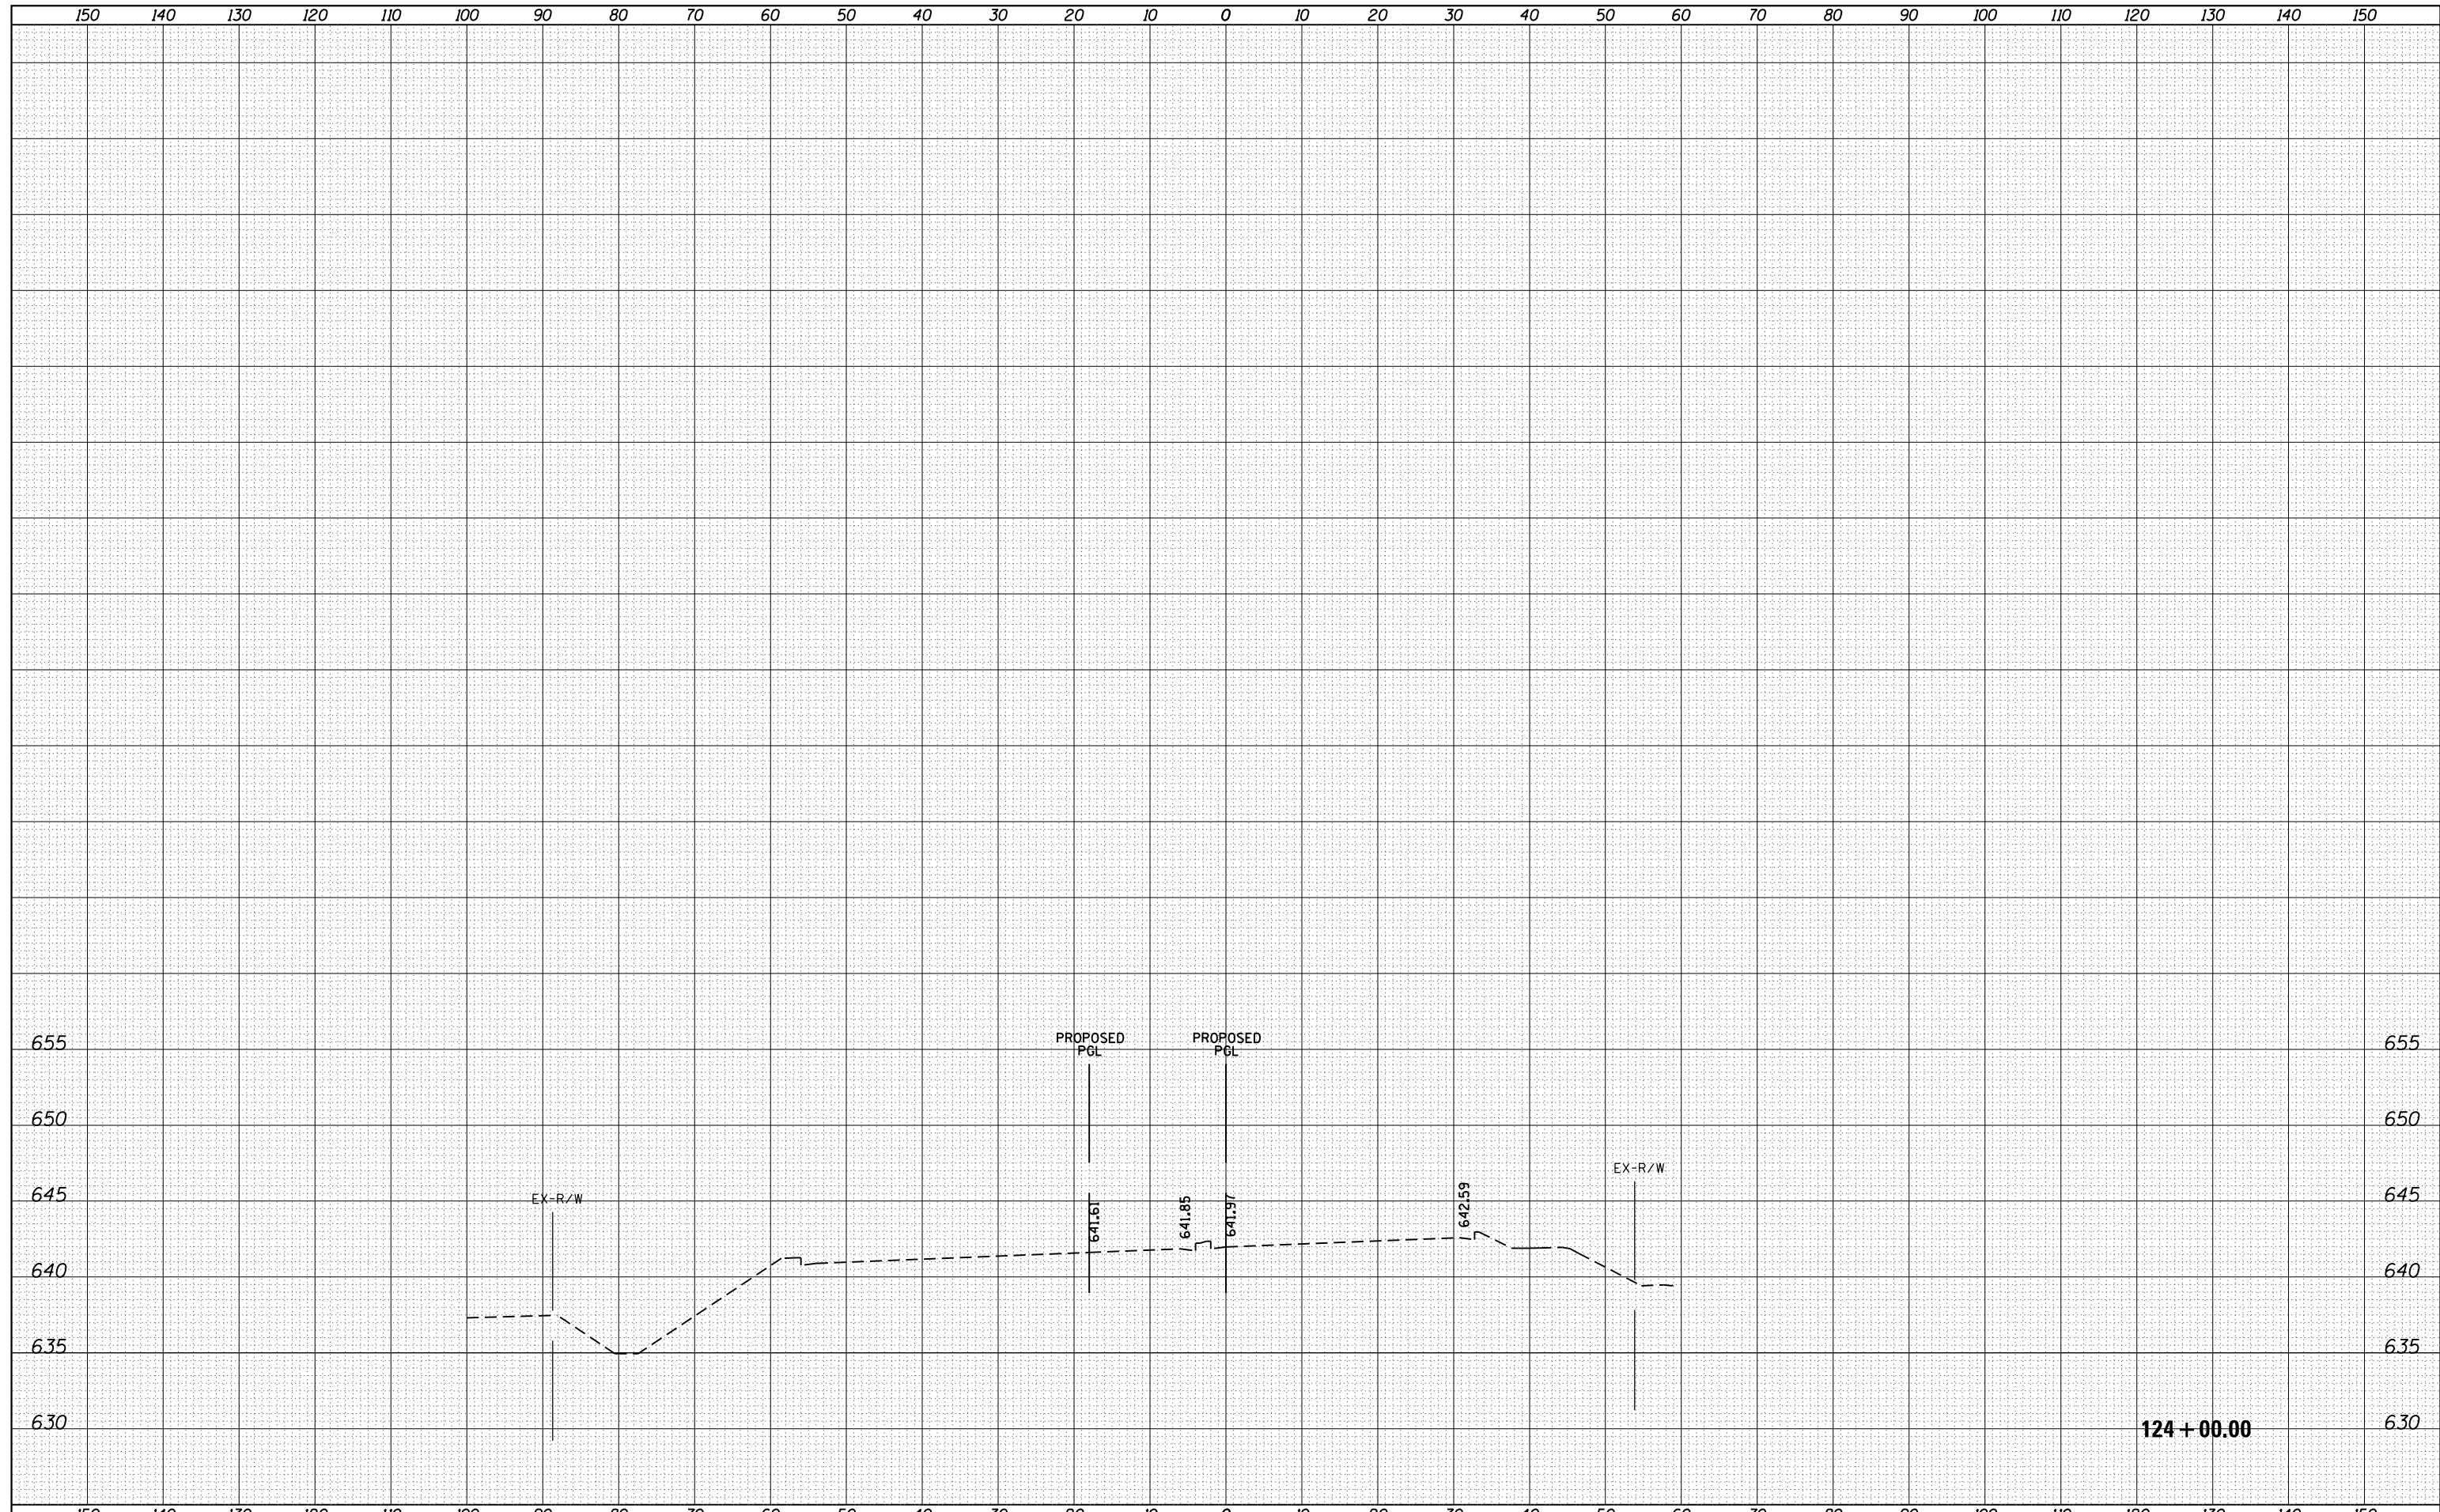

FILE NAME = ht:\jobs\2010\20103003\cad\site\dgn\refs-watkins\IL31\DI60V53-sh1-IL31-xsec-NB.dgn

USER NAME = 1654
 DESIGNED - JWB
 DRAWN - JWB
 PLOT SCALE = 20.0000' / in.
 PLOT DATE = 5/16/2013

REVISIED -
 REVISIED -
 REVISIED -
 REVISIED -
 REVISIED -

STATE OF ILLINOIS
 DEPARTMENT OF TRANSPORTATION

WATKINS STREET AT IL ROUTE 31
 CROSS SECTIONS - IL ROUTE 31
 SCALE: H=10', V=5'
 SHEET NO. 9 OF 9 SHEETS
 STA. 124+00.00 TO STA. 124+00.00

F.A.U. RTE.	SECTION	COUNTY	TOTAL SHEETS	SHEET NO.
3902	12R-N	KANE	92	87
CONTRACT NO. 60V53			ILLINOIS FED. AID PROJECT	