


DATE	
BY	
FINAL SURVEY	
STARTED	
PLOTTED	
NOTE BOOK	
AREAS CHECKED	
NO.	

DATE	
BY	
ORIGINAL SURVEY	
STARTED	
PLOTTED	
NOTE BOOK	
AREAS CHECKED	
NO.	

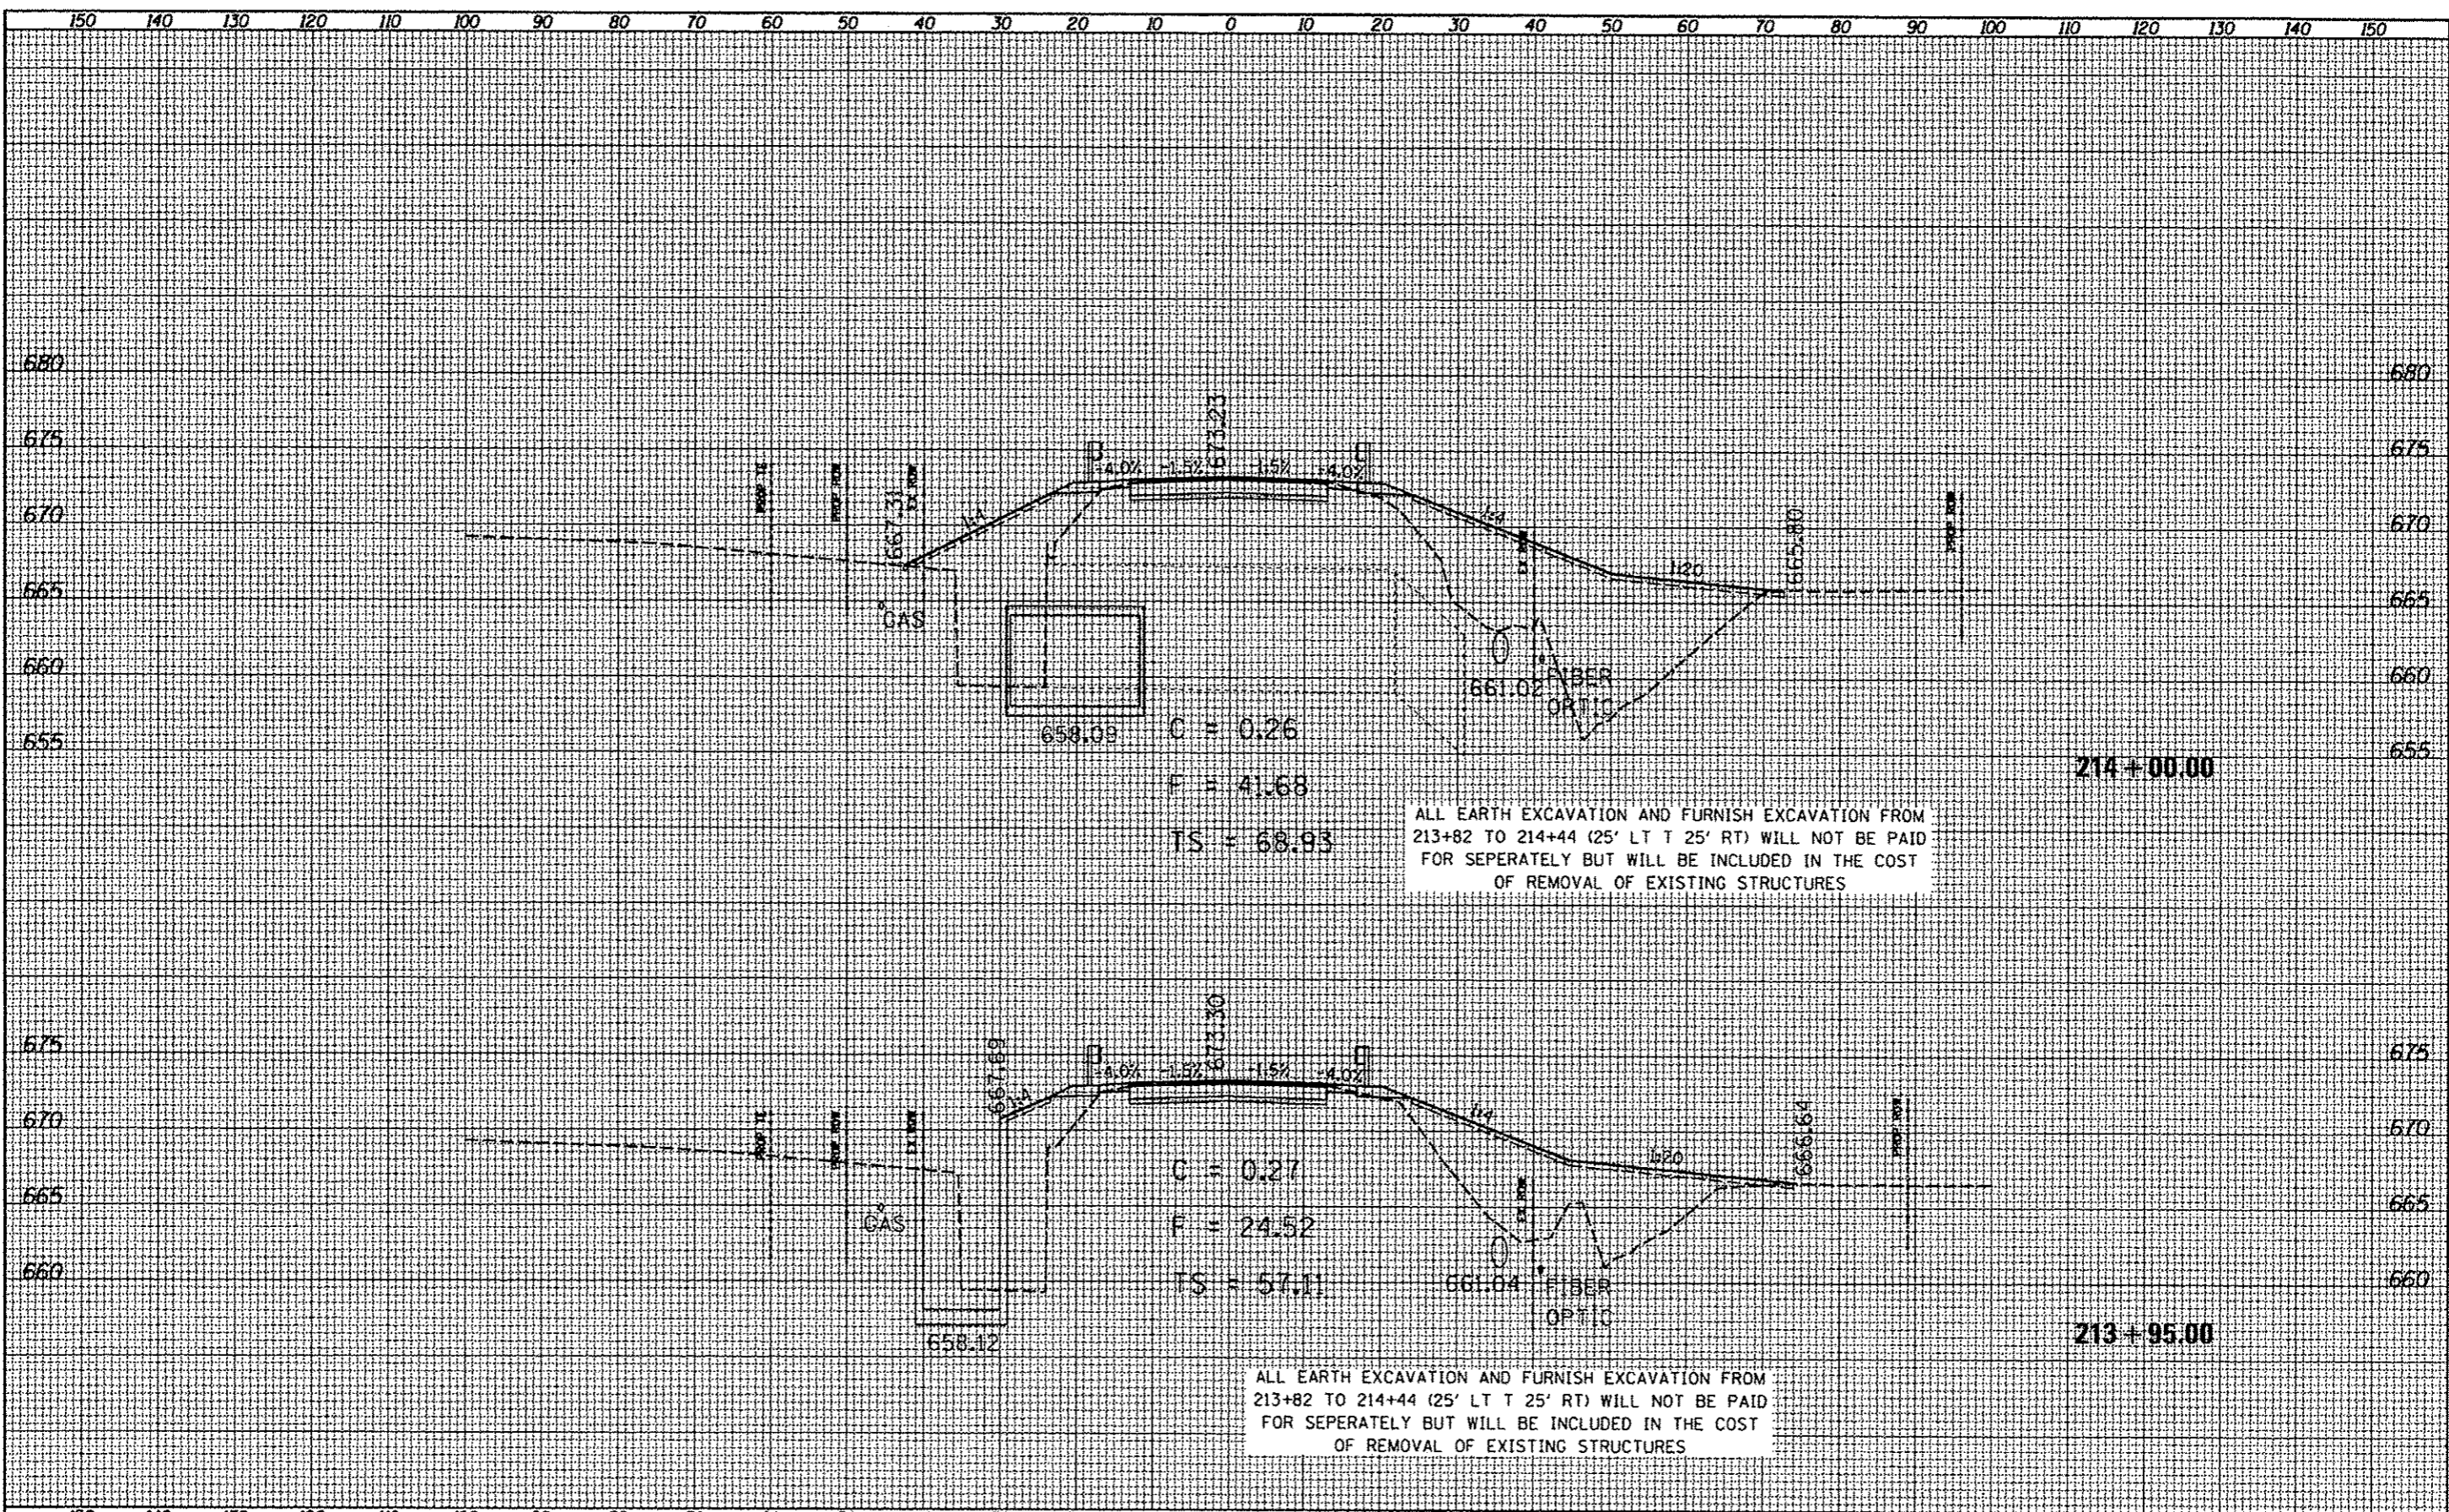

FILE NAME = 0468614-shr-typrcal.dgn
 Default

USER NAME = hudelsonn	DESIGNED -	REVISED -
PLOT SCALE = 20.7410' / in.	DRAWN -	REVISED -
PLOT DATE = 5/22/2013	CHECKED -	REVISED -
	DATE -	REVISED -

STATE OF ILLINOIS
 DEPARTMENT OF TRANSPORTATION

X-SECTIONS US 150
 SCALE: _____ SHEET _____ OF _____ SHEETS STA. 213+95.00 TO STA. 214+00.00.

F.A.S. RTE. 2402	SECTION	COUNTY	TOTAL SHEETS	SHEET NO.
		PEORIA	76	68
CONTRACT NO. 68614				