


FINAL SURVEY	DATE
EDITED	
PLotted	
NOTE BOOK	
AREAS CHECKED	
NO.	

ORIGINAL SURVEY	DATE
EDITED	
PLotted	
NOTE BOOK	
AREAS CHECKED	
NO.	

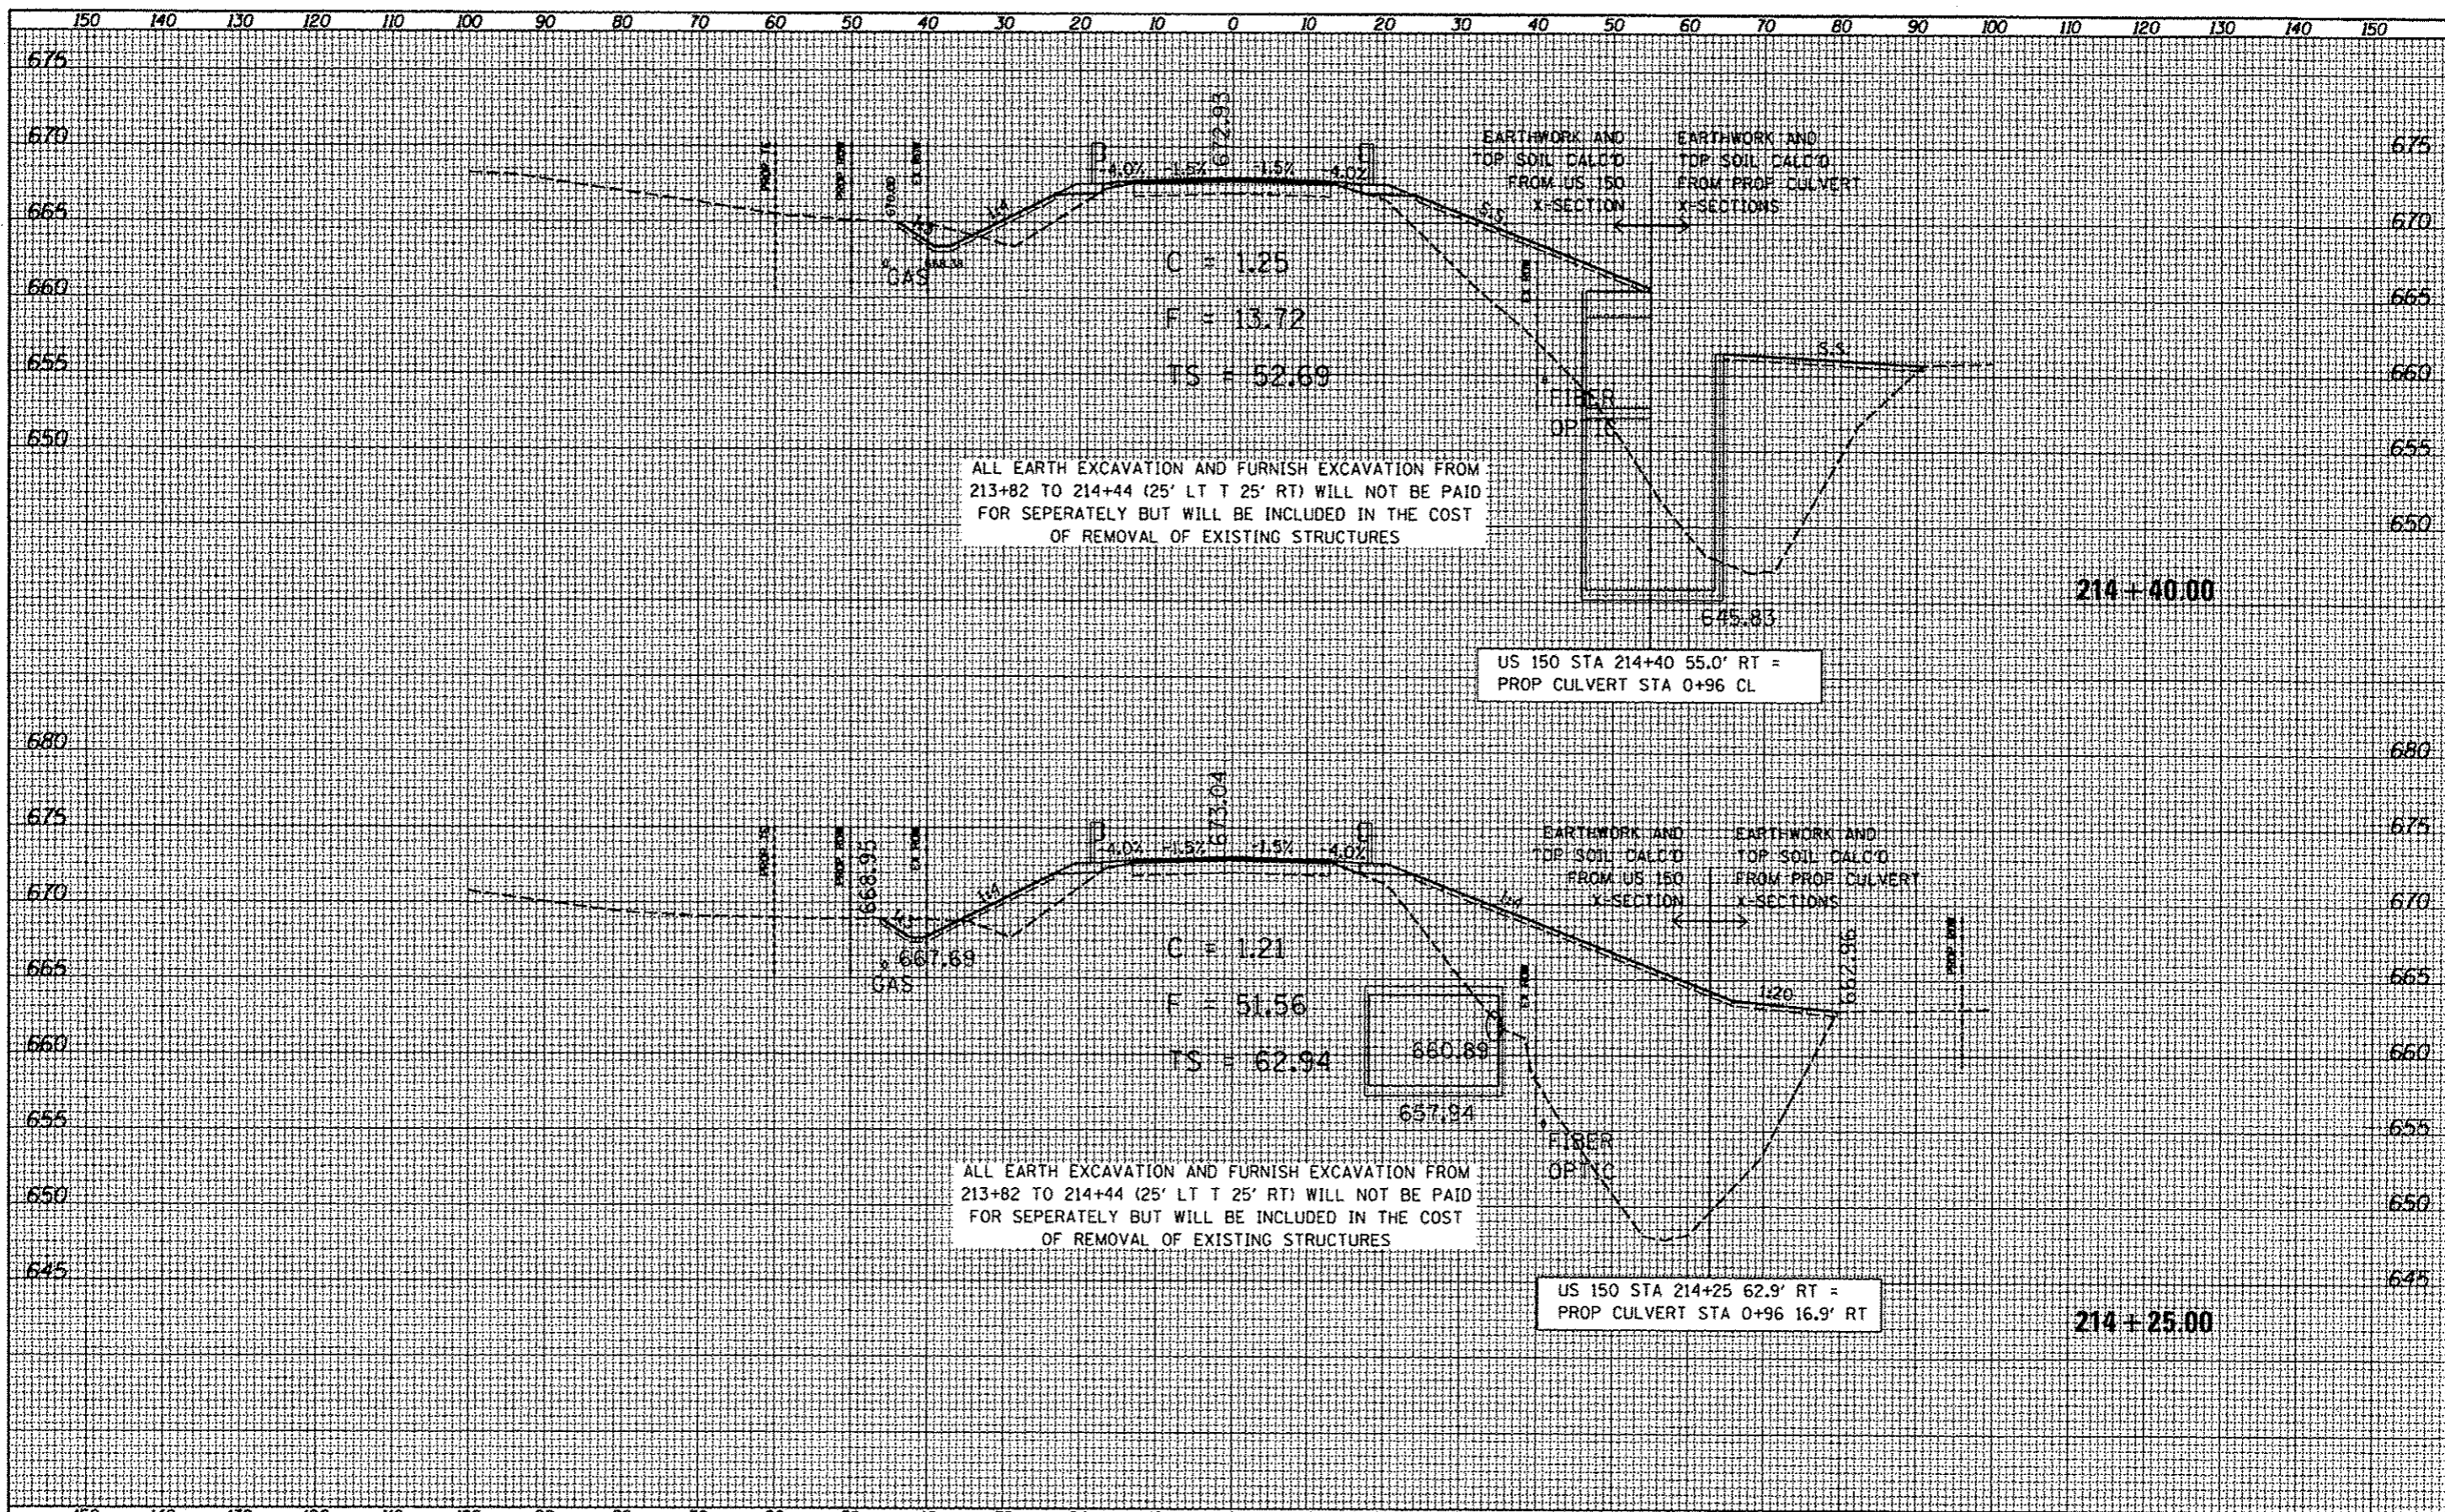

FILE NAME: D:\68614\shc\typical.dgn	USER NAME: hudelaonno	DESIGNED -	REVISED -	STATE OF ILLINOIS DEPARTMENT OF TRANSPORTATION	X-SECTIONS US 150	F.A.S. RTE. 2402	SECTION	COUNTY	TOTAL SHEETS	SHEET NO.
Default	PLT SCALE = 28.7418' / in.	DRAWN -	REVISED -			PEORIA	76	69		
	PLT DATE = 9/22/2013	CHECKED -	REVISED -			CONTRACT NO. 68614				
		DATE -	REVISED -			ILLINOIS FED. AID PROJECT				

SCALE: \_\_\_\_\_ SHEET \_\_\_\_\_ OF \_\_\_\_\_ SHEETS STA. 214+25.00 TO STA. 214+40.00

\* (110,111,112,113)RS-3; 114RS-4; 112C-2