


DATE	
BY	
FINAL SURVEY	
REVISION	
NOTE BOOK	
AREAS CHECKED	

DATE	
BY	
ORIGINAL SURVEY	
REVISION	
NOTE BOOK	
AREAS CHECKED	

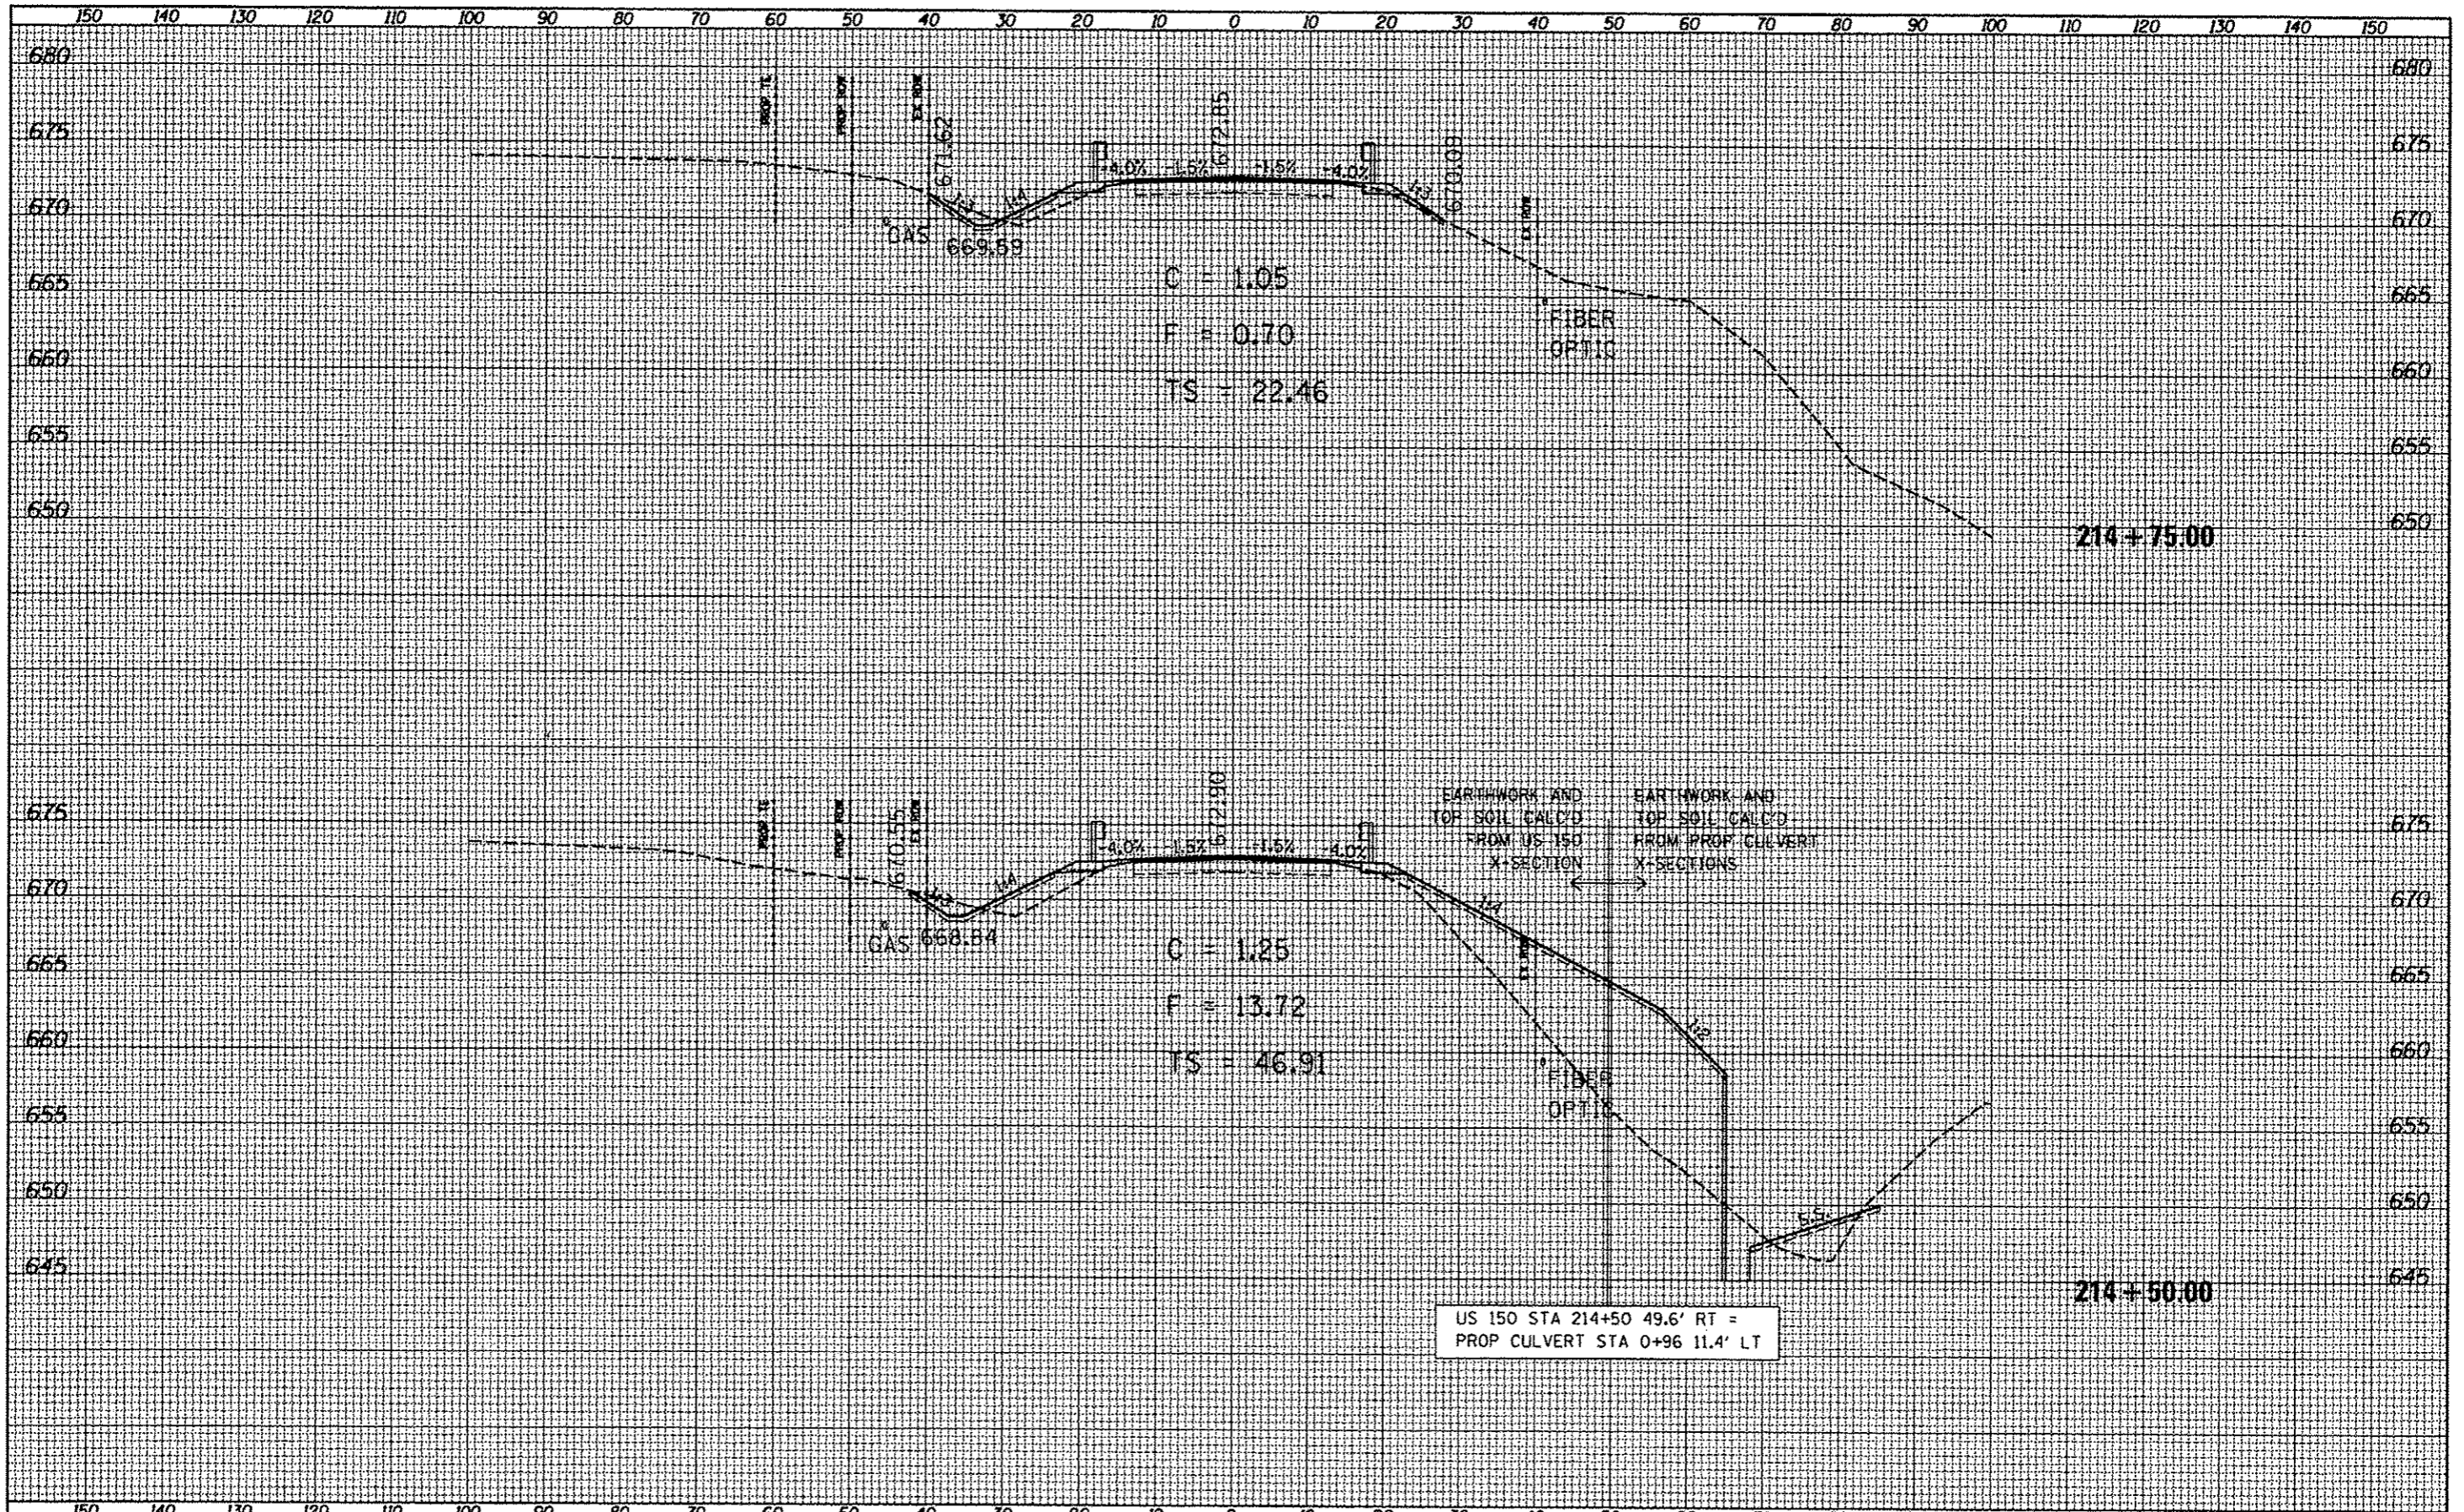

FILE NAME * 0468614-sh1-typical.dgn	USER NAME * hndj@arrrrr	DESIGNED -	REVISIONS -	STATE OF ILLINOIS DEPARTMENT OF TRANSPORTATION	X-SECTIONS US 150	F.A.S. RTE. 2902	SECTION	COUNTY	TOTAL SHEETS	SHEET NO.	
Default	PLOT SCALE * 20.7418' / in.	CHECKED -	REVISIONS -					PEORIA	76	70	
	PLOT DATE * 5/22/2013	DATE	REVISIONS -			SCALE: _____ SHEET _____ OF _____ SHEETS STA. 214+50.00 TO STA. 214+75.00		CONTRACT NO. 68614			
ILLINOIS FED. AID PROJECT * (110,111,112,113)RS-3; 114RS-4; 112C-2											