


DATE	
BY	
STARTED	
SURVEY	
PLOTTED	
NOTE BOOK	
AREA	
AREA CHECKED	
NO.	

DATE	
BY	
STARTED	
SURVEY	
PLOTTED	
NOTE BOOK	
AREA	
AREA CHECKED	
NO.	

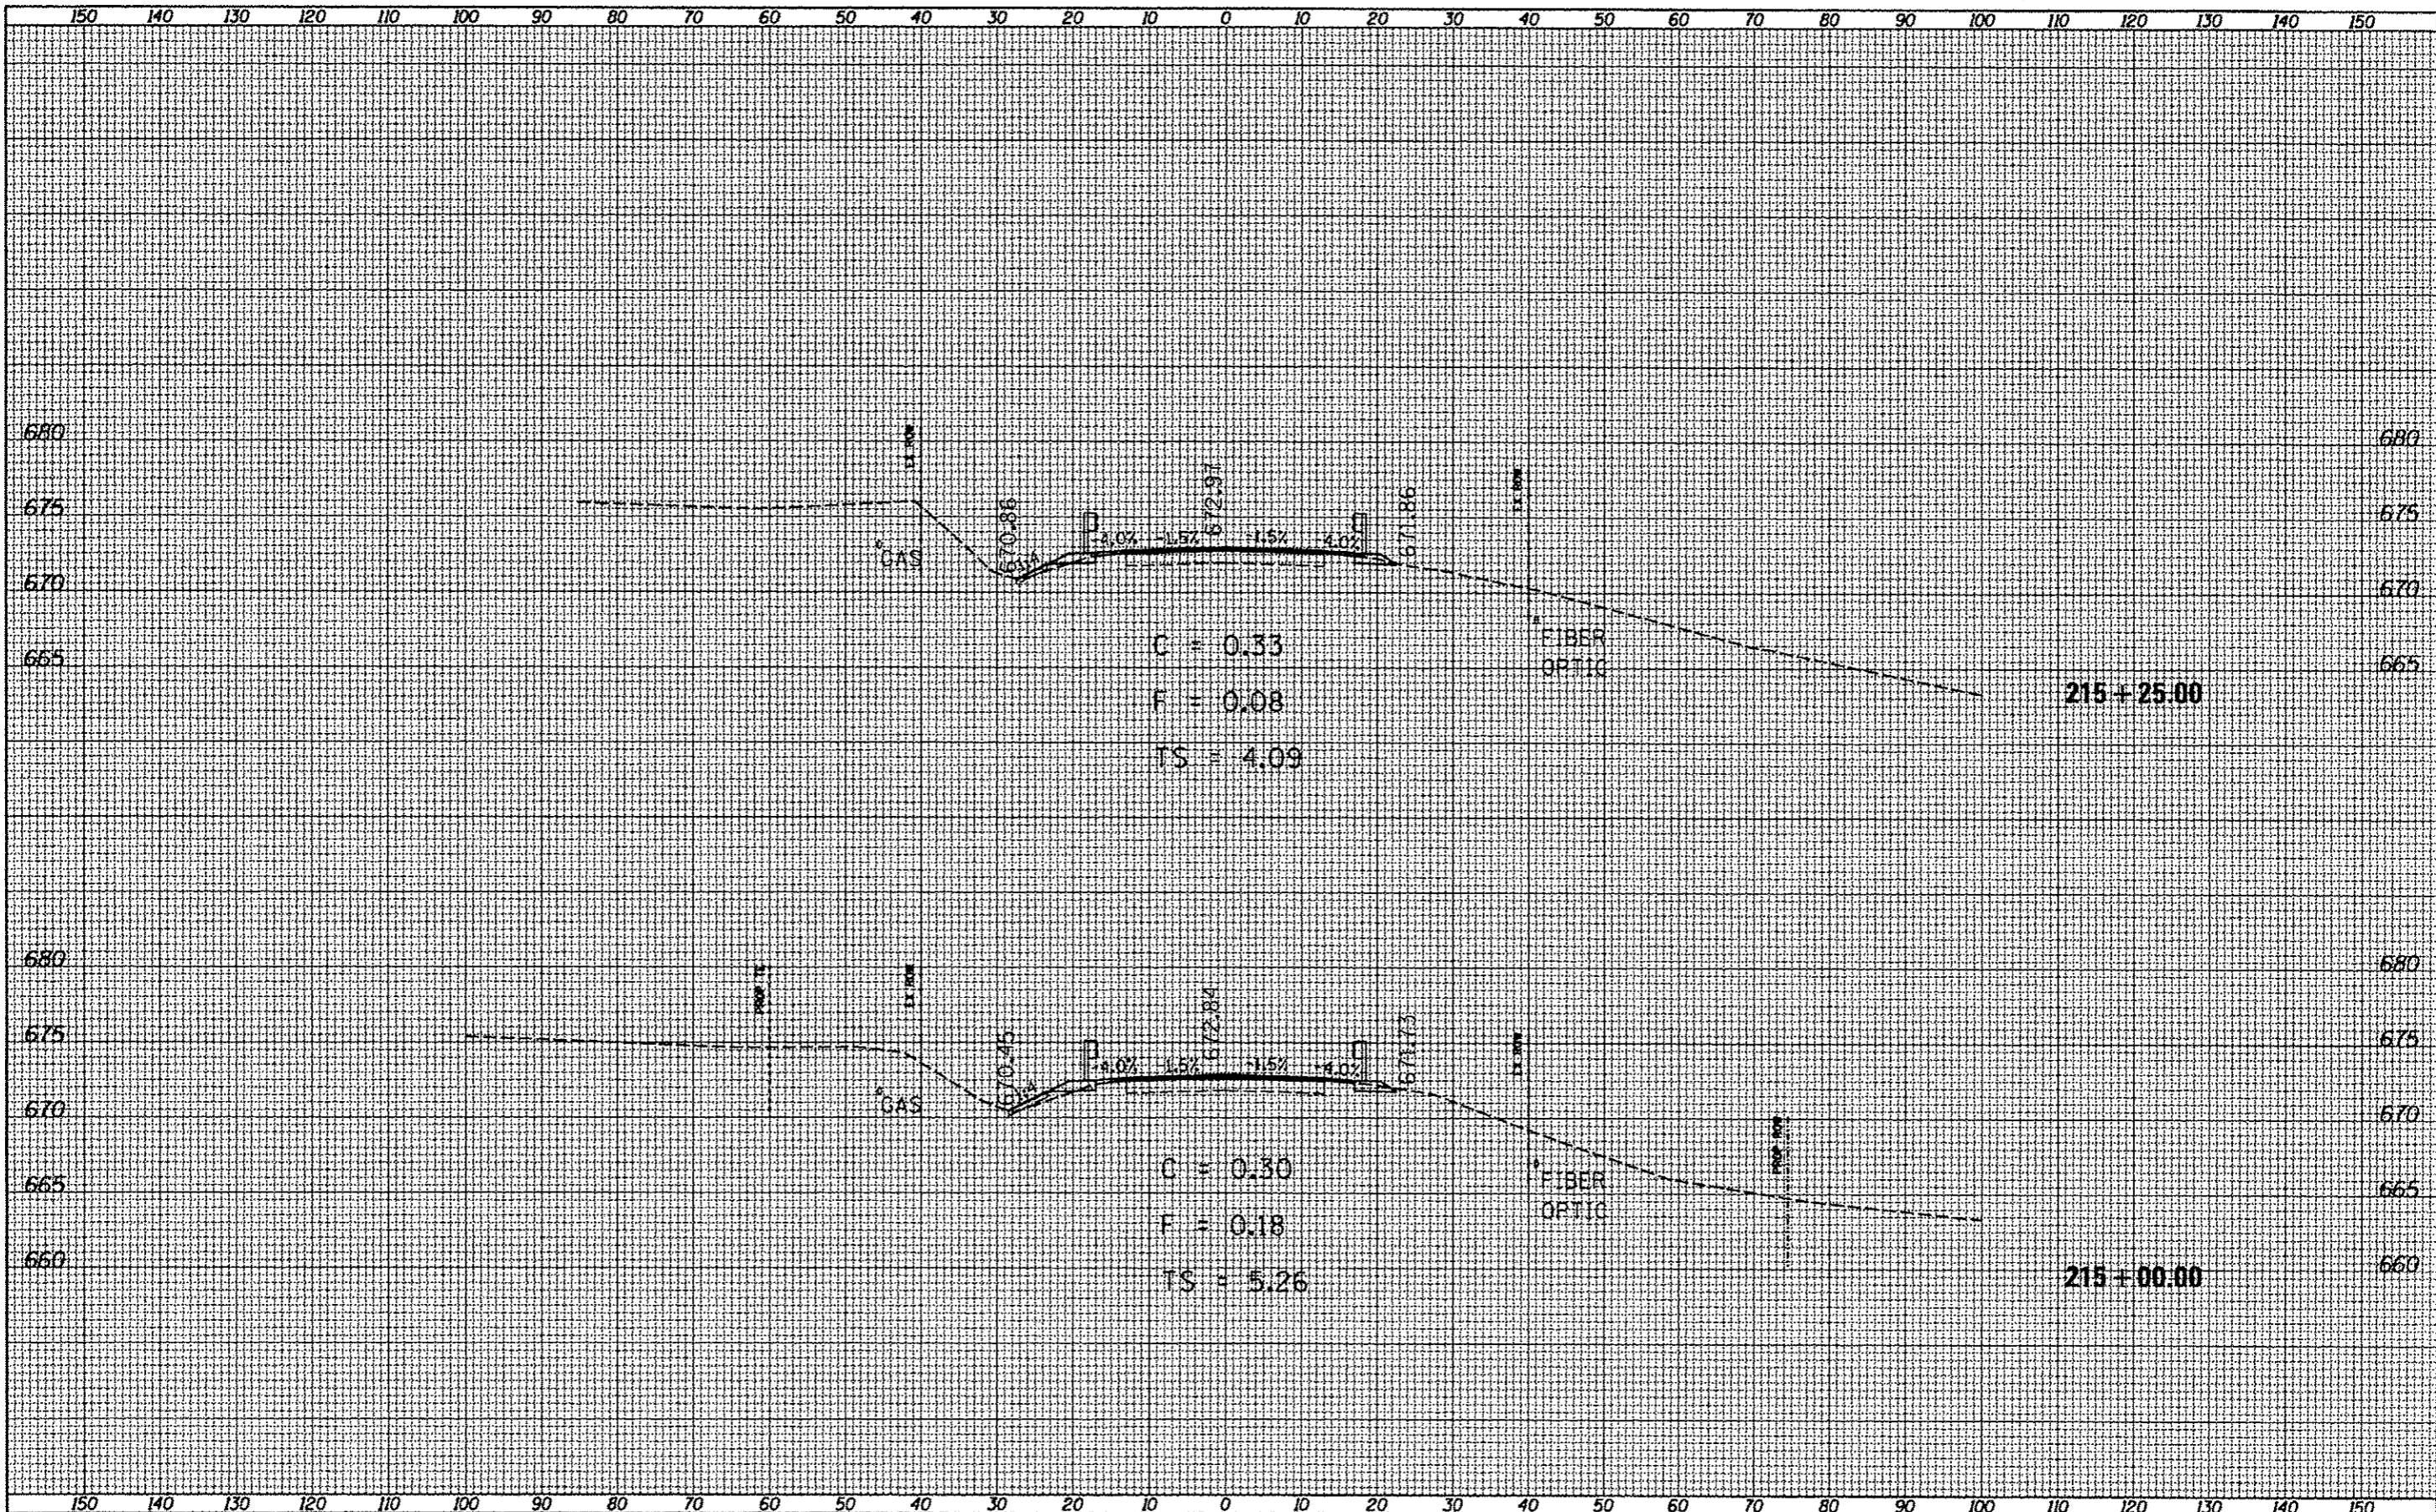

FILE NAME D:\68014\shc\sp1001.dgn	USER NAME hudsonnm	DESIGNED -	REVISED -	<b>STATE OF ILLINOIS</b> <b>DEPARTMENT OF TRANSPORTATION</b>	<b>X-SECTIONS US 150</b>		F.A.S. SITE 2402	SECTION	COUNTY	TOTAL SHEETS	SHEET NO.	
Default		DRAWN -	REVISED -		SCALE: _____	SHEET _____	OF _____	SHEETS	STA. 215+00.00	TO STA. 215+25.00	ILLINOIS FED. AID PROJECT	
		CHECKED -	REVISED -						PEORIA	76	71	
		DATE -	REVISED -						CONTRACT NO. 68614			