
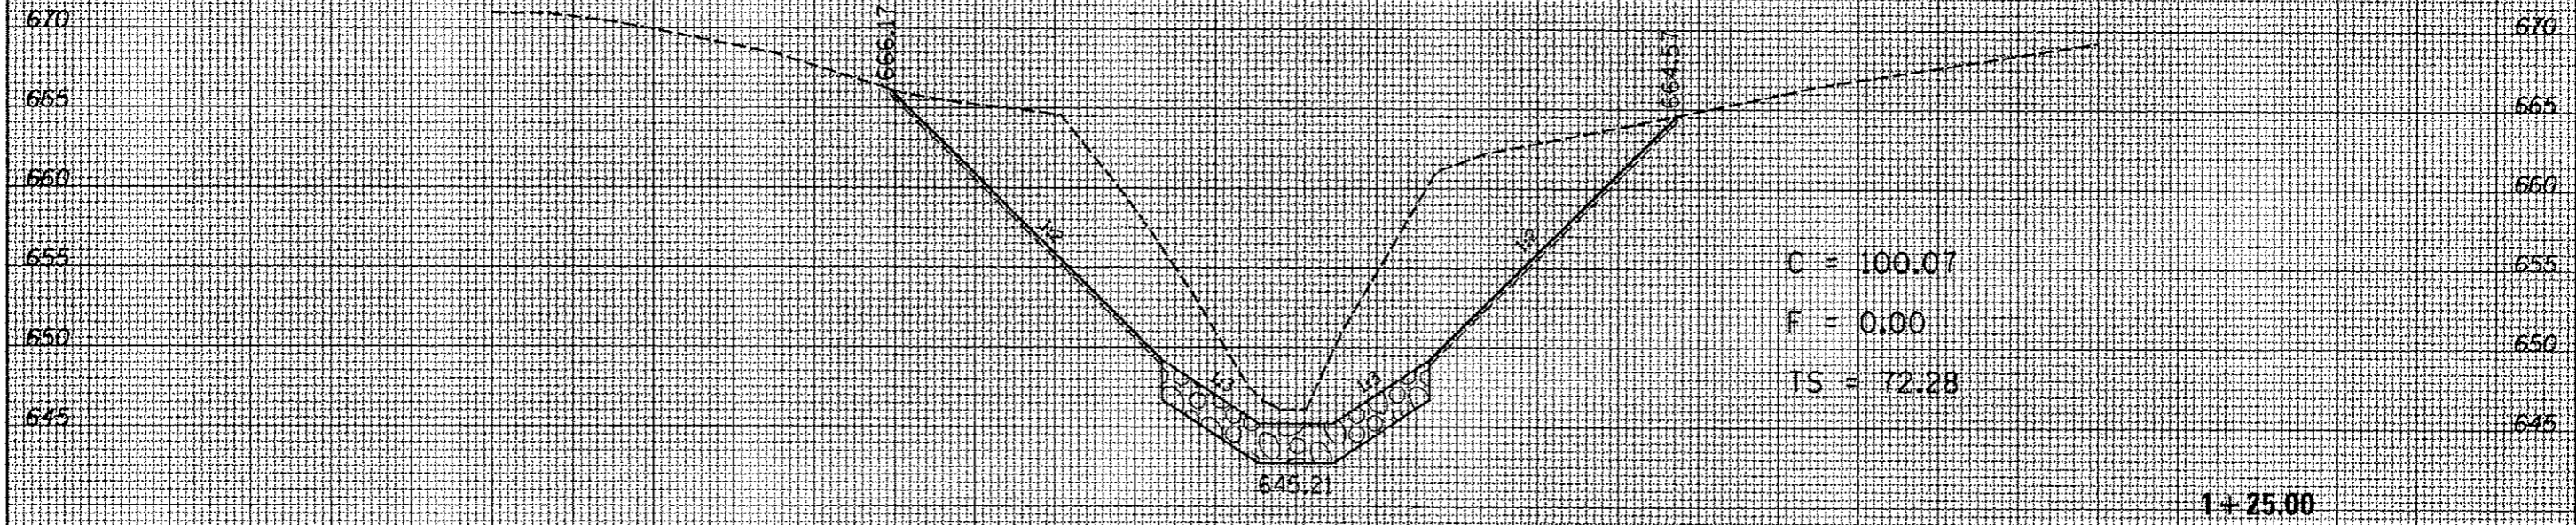


DATE	
BY	
FINAL SURVEY	
NOTED SURVEY	
NOTE BOOK	
AREA	
FIELD CHECKED	

DATE	
BY	
ORIGINAL SURVEY	
NOTED SURVEY	
NOTE BOOK	
AREA	
FIELD CHECKED	

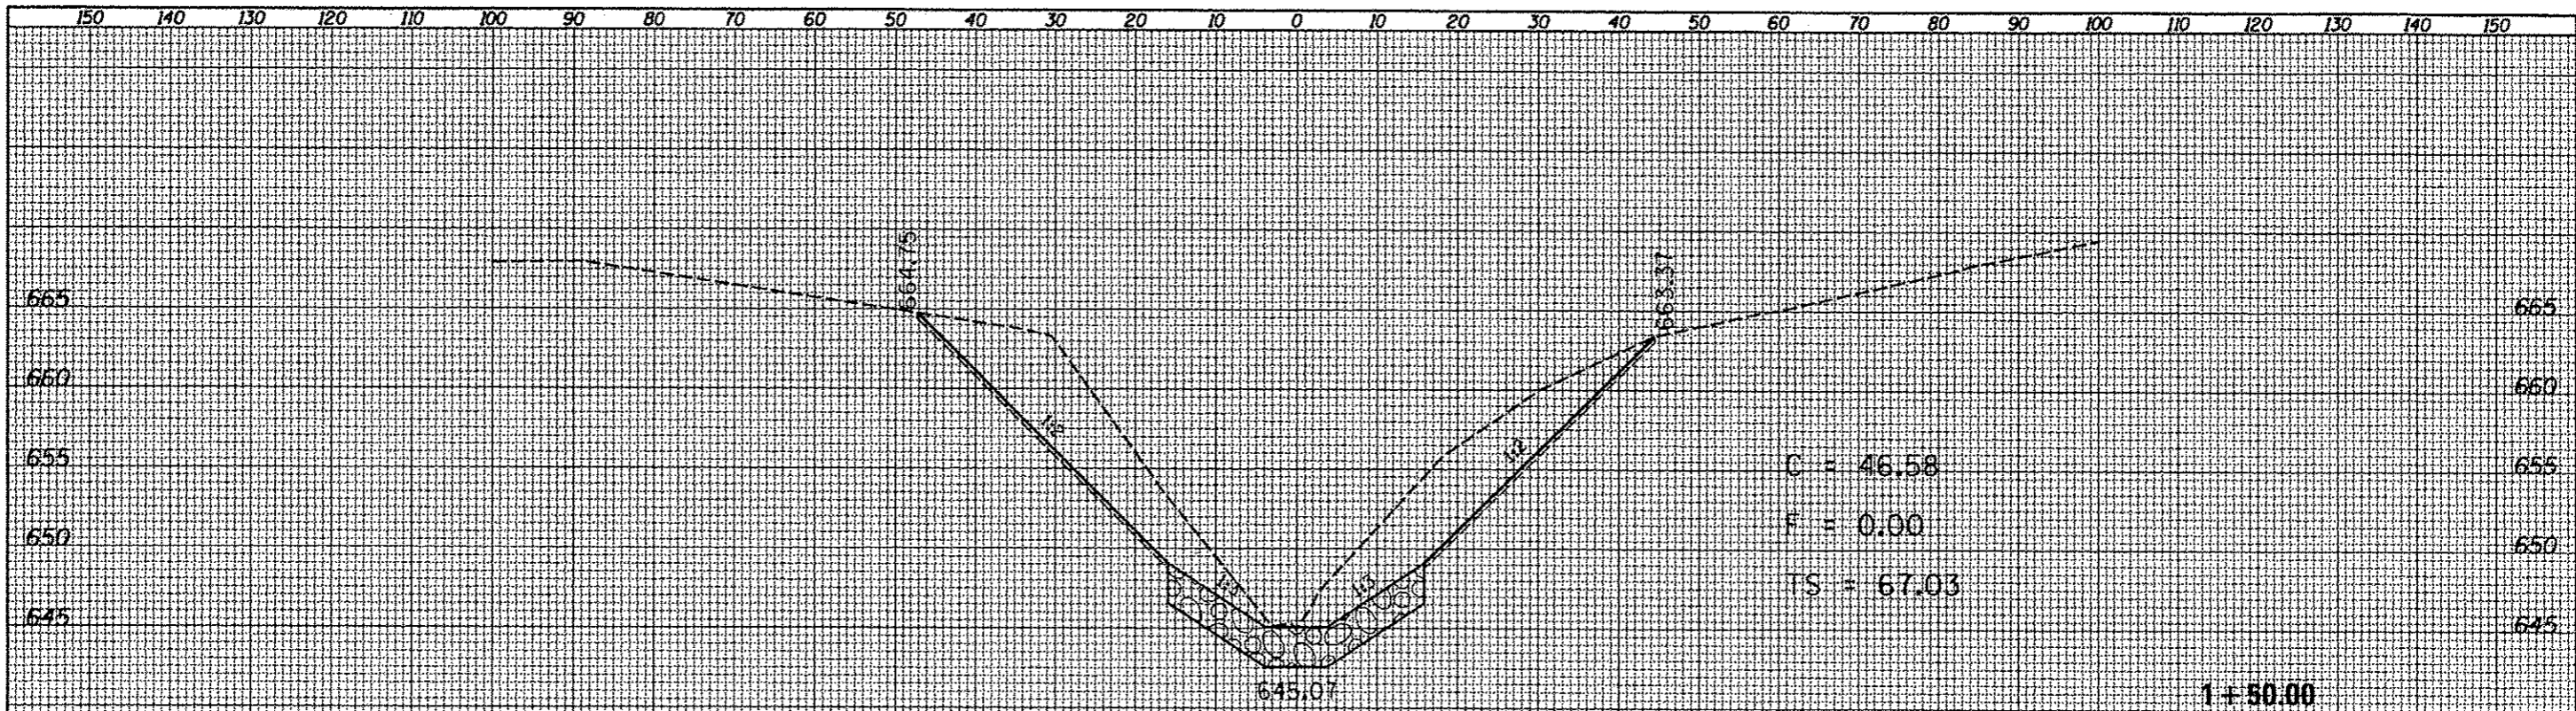

FILE NAME: D:\68014-ah1-typroal.dgn	USER NAME: hudsonc	DESIGNED: _____	REVISED: _____	STATE OF ILLINOIS DEPARTMENT OF TRANSPORTATION	X-SECTIONS PROP CULVERT	F.A.S. R.T.E. 2402	SECTION	COUNTY	TOTAL SHEETS	SHEET NO.
Default	PLOT SCALE: 28.7418' / in.	CHECKED: _____	REVISED: _____			PEORIA	76	75		
	PLOT DATE: 8/22/2013	DATE: _____	REVISED: _____			CONTRACT NO. 68614				
SCALE: _____ SHEET _____ OF _____ SHEETS STA. 1+25.00 TO STA. 1+50.00						ILLINOIS FED. AID PROJECT				