


END ELEVATION

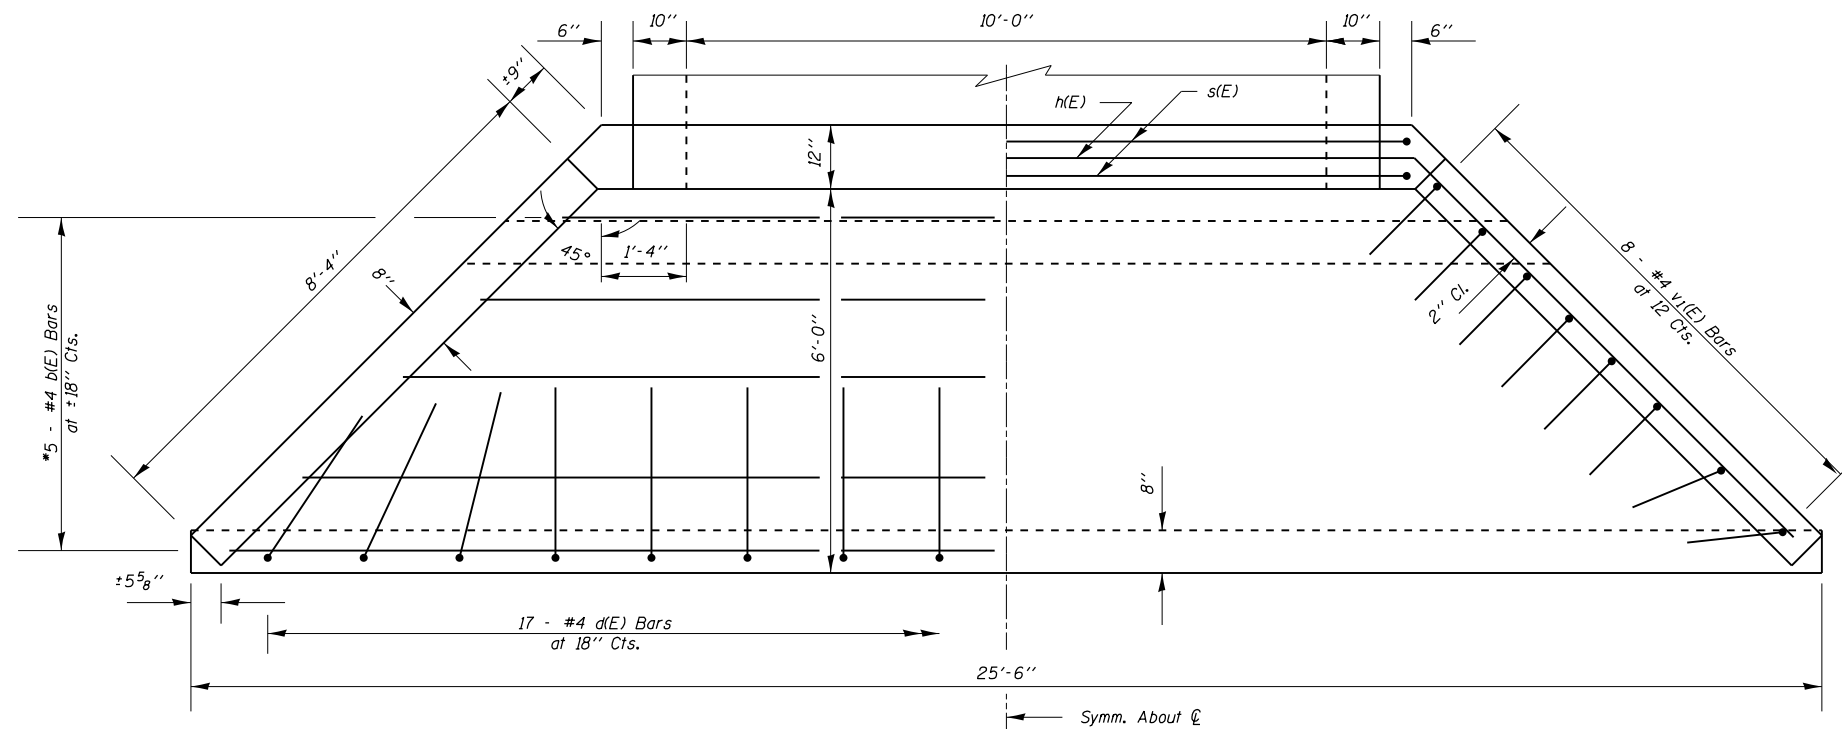

PLAN

\* Cut or Bend to Fit  
Work this sheet with Sheet 8 of 10.

FILE NAME =	USER NAME = adamsem	DESIGNED -	REVISED -	<b>STATE OF ILLINOIS DEPARTMENT OF TRANSPORTATION</b>	<b>CAST IN PLACE APRON END SECTION SN 033-7035</b>			F.A.P. RTE.	SECTION	COUNTY	TOTAL SHEETS	SHEET NO.
Default	Plot Date = 5/10/2013	DRAWN -	REVISED -					776	124B-1	HAMILTON	10	9
		CHECKED -	REVISED -		CONTRACT NO. 78310			ILLINOIS FED. AID PROJECT				
		DATE -	REVISED -		SCALE:	SHEET	OF	SHEETS	STA.	TO	STA.	