

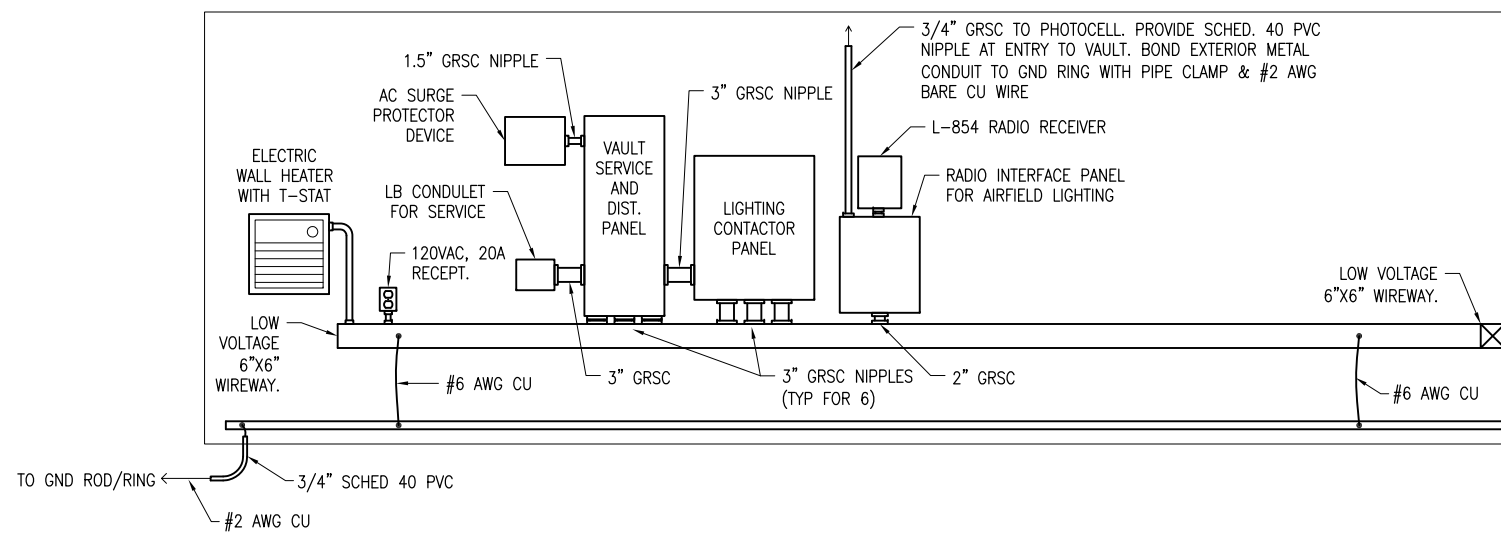


VAULT EAST WALL ELEVATION

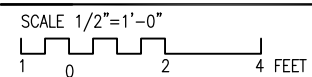

VAULT WEST WALL ELEVATION

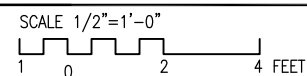

REVISION	DATE

MACOMB MUNICIPAL AIRPORT
MACOMB, ILLINOIS

IL PROJ.: MQB-4206 BLOCK GRANT PROJ.: 3-17-0064-B21

Hanson Proj. No. 12A0053	Filename E-201-VLT-ELEV.dwg	Scale AS SHOWN	Date 06/17/13
LAYOUT	KNL	01/24/13	
DRAWN	TRR	01/25/13	
REVIEWED	KNL/CAH	02/04/13	



REPLACE VAULT, AIRFIELD LIGHTING AND GUIDANCE SIGNS

PROPOSED AIRPORT VAULT WALL ELEVATIONS (SHEET 1)

JUN 17, 2013 12:14 PM HARR01115
pw:\sps-svr306\hanson\dom\hanson_projects\Documents\12A0053\12A0053D\CAD\Airport\Sheet\E-201-VLT-ELEV