


STATE OF ILLINOIS
DEPARTMENT OF TRANSPORTATION

F.A.P. RTE.	SECTION	COUNTY	TOTAL SHEETS	SHEET NO.
331	D9 Tree Planting 2020-1	SALINE	12	1
SUBJECT			CONTRACT NO. 78734	

D-89-042-19

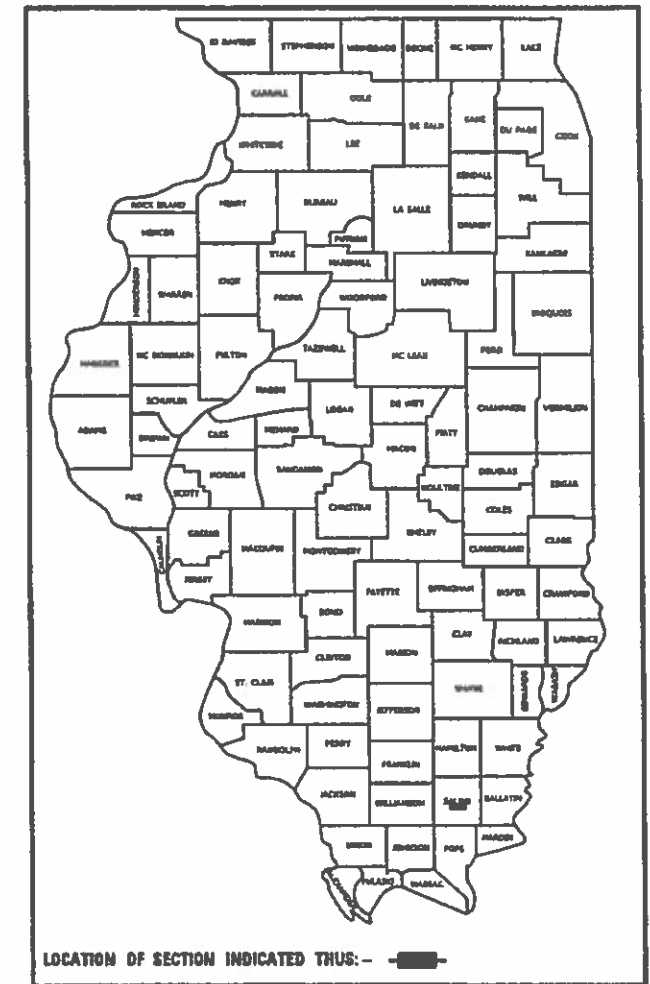

FOR INDEX OF SHEETS, SEE SHEET NO. 2
FOR SUMMARY OF QUANTITIES, SEE SHEET NO. 3

PROPOSED HIGHWAY PLANS


FAP ROUTE 331 (IL 13)
SECTION D9 TREE PLANTING 2020-1

TREE PLANTING AND STEEL PLATE WEIR
SALINE COUNTY

C-99-072-19

**TOWNSHIPS
HARRISBURG**

PROJECT LOCATION
NEAR LOVER'S LANE

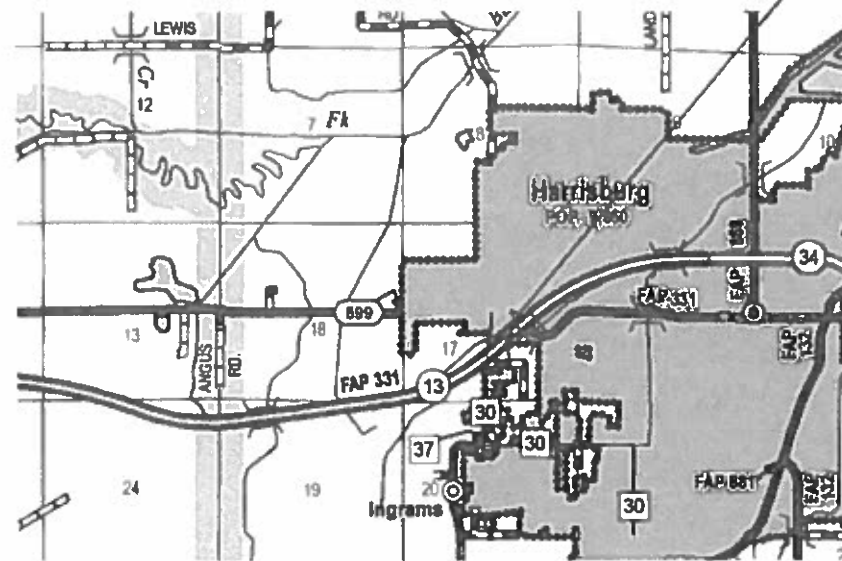

J.U.L.I.E.
JOINT UTILITY LOCATION INFORMATION FOR EXCAVATION
1-800-892-0123
OR 811

PROJECT ENGINEER: VALERIE ROLLA
PROJECT DESIGNER: MELISSA COLE

CONTRACT NO. 78734

STATE OF ILLINOIS
DEPARTMENT OF TRANSPORTATION

SUBMITTED 05-13-2019

REGION FIVE ENGINEER

June 28 2019

ENGINEER OF DESIGN AND ENVIRONMENT

June 28 2019

DIRECTOR OF HIGHWAYS PROJECT IMPLEMENTATION

PRINTED BY THE AUTHORITY
OF THE STATE OF ILLINOIS

MODEL: D:\mbr\...
FILE NAME: ...

Prepared By: Charles Steini
DISTRICT STUDIES & PLANS ENGINEER

Examined By: Nancy Ho
DISTRICT LAND ACQUISITION ENGINEER

Examined By: Carrie Nelson
DISTRICT PROGRAM DEVELOPMENT ENGINEER

Examined By: Kelley
DISTRICT OPERATIONS ENGINEER

Examined By: [Signature]
DISTRICT PROJECT IMPLEMENTATION ENGINEER

Examined By: Douglas J. [Signature]
DISTRICT CONSTRUCTION ENGINEER

Examined By: [Signature]
DISTRICT MATERIALS ENGINEER

USER NAME = colemm	DESIGNED -	REVISED -
	DRAWN -	REVISED -
PLOT SCALE = 100.0000' / in.	CHECKED -	REVISED -
PLOT DATE = 5/10/2019	DATE -	REVISED -

**STATE OF ILLINOIS
DEPARTMENT OF TRANSPORTATION**

SIGNATURE SHEET

SCALE: SHEET OF SHEETS STA. TO STA.

F.A.P. RTE.	SECTION	COUNTY	TOTAL SHEETS	SHEET NO.
331	D9 Tree Planting2020-1	SALINE	12	2
CONTRACT NO. 78734				
ILLINOIS FED. AID PROJECT				

HIGHWAY STANDARDS

701001-02_OF FRDOP - 2L2W - 15FTMINFROMEOP
 701006-05_OF FRDOP - 2L2W - 15FTTOEOP
 701901-08_TRAFCNTRLDEVICES
 720001-01_SIGNPANELMOUNTDETAILS
 720006-04_SIGNPANELERECTDETAILS
 728001-01_TELESCOPINGSTEELSIGNUPPORT

SHEET NO	DESCRIPTION
1	COVER SHEET
2	SIGNATURE SHEET
3	INDEX OF SHEETS, HIGHWAY STANDARDS,
4	SUMMARY OF QUANTITIES
5	PROPOSED TREE PLANTING PLAN
6	TREE PLANTING AREA
7	WETLAND HERBICIDE AREA
8	SIGN PLAN
9	STEEL PLATE WEIR PLAN
10	DETAILS: SIGN PLACEMENT DETAIL
11	DETAILS: SIGN DETAIL
12	DETAILS: STEEL PLATE WEIR STRUCTURE

GENERAL NOTES

NONE

COMMITMENTS

NONE

MODEL: Default
 FILE: h:\mhc\p\pub\haronom.dwg
 I:\index\gov\PI\DOT\Documents\DOT_Offices\I\h\dot\9\Projects\78734\CADData\CAD\h\h\h\78734\Sheet-Cur_Seg_Index.dgn

USER NAME = colemm	DESIGNED -	REVISED -	STATE OF ILLINOIS DEPARTMENT OF TRANSPORTATION	INDEX OF SHEETS AND STANDARDS	F.A.P. RTE.	SECTION	COUNTY	TOTAL SHEETS	SHEET NO.	
	DRAWN -	REVISED -			331	D9 Tree Planting2020-1	SALINE	12	3	
PLOT SCALE = 100,0000 ' / in.	CHECKED -	REVISED -			CONTRACT NO. 78734					
PLOT DATE = 5/16/2019	DATE -	REVISED -			ILLINOIS FED. AID PROJECT					
				SCALE:	SHEET	OF	SHEETS	STA.	TO STA.	

SUMMARY OF QUANTITIES

COUNTY:	SALINE CO
ROUTE:	FAP 331 (IL 13)
FUNDING:	100% STATE
LOCATION:	RURAL
	ROADWAY
	0044

CODE NUMBER	ITEM DESCRIPTION	UNIT	TOTAL QUANTITY	
67100100	MOBILIZATION	L SUM	1	1
72000100	SIGN PANEL - TYPE 1	SQ FT	56	56
72800100	TELESCOPING STEEL SIGN SUPPORT	FOOT	336	336
A2C021G3	TREE, CARYA LACINIOSA (SHELLBARK HICKORY), CONTAINER GROWN, 3-GALLON	EACH	60	60
A2C022G3	TREE, CARYA ILLINOENSIS (PECAN), CONTAINER GROWN, 3-GALLON	EACH	60	60
A2C050G3	TREE, QUERCUS BICOLOR (SWAMP WHITE OAK), CONTAINER GROWN, 3-GALLON	EACH	60	60
A2C060G3	TREE, QUERCUS PALUSTRIS (PIN OAK), CONTAINER GROWN, 3-GALLON	EACH	60	60
A2C062G3	TREE, QUERCUS SHUMARDII (SHUMARD OAK), CONTAINER GROWN, 3-GALLON	EACH	60	60
K0029632	WEED CONTROL, NON-SELECTIVE AND NON-RESIDUAL	GALLON	44	44
X1200225	STEEL PLATE WEIR	EACH	2	2

REV. - MS

MODEL: Default
 FILE NAME: P:\uplanroom.dat\illinois.gov\PWIDOT\Documents\DOT_Offices\District 9\Projects\78734\CADData\CADsheets\78734-SHA-Cur_Seq_Index.dgn

USER NAME = colemm	DESIGNED -	REVISED -	STATE OF ILLINOIS DEPARTMENT OF TRANSPORTATION	SUMMARY OF QUANTITIES				F.A.P. RTE.	SECTION	COUNTY	TOTAL SHEETS	SHEET NO.
PLOT SCALE = 100.0000 ' / in.	DRAWN -	REVISED -						331	D9 Tree Planting2020-1	SALINE	12	4
PLOT DATE = 5/16/2019	CHECKED -	REVISED -		CONTRACT NO. 78734				ILLINOIS FED. AID PROJECT				
	DATE -	REVISED -		SCALE:	SHEET	OF	SHEETS	STA.	TO	STA.		



PROPOSED TREE PLANTING PLAN



QUANTITY	BOTANICAL NAME	COMMON NAME	SIZE	SPACING
60	CARYA ILLINOENSIS	PECAN	3 GALLON-CONTAINER	25 FT CTR
60	CARYA LACINIOSA	SHELLBARK HICKORY	3 GALLON-CONTAINER	25 FT CTR
60	QUERCUS SHUMARDII	SHUMARD OAK	3 GALLON-CONTAINER	25 FT CTR
60	QUERCUS BICOLOR	SWAMP WHITE OAK	3 GALLON-CONTAINER	25 FT CTR
60	QUERCUS PALUSTRIS	PIN OAK	3 GALLON-CONTAINER	25 FT CTR

MODEL: Default
 FILE: \\nls01c-pub\pubroom\dat\illinois.gov\PWIDOT\Documents\DOT_Offices\District_9\Projects\78734\CADD\Drawings\78734-5\Tree-Cur_Seg_Index.dgn

	USER NAME = colemm	DESIGNED -	REVISED -	STATE OF ILLINOIS DEPARTMENT OF TRANSPORTATION	PROPOSED TREE PLANTING PLAN	F.A.P. RTE.	SECTION	COUNTY	TOTAL SHEETS	SHEET NO.	
		DRAWN -	REVISED -			331	D9 Tree Planting2020-1	SALINE	12	5	
	PLOT SCALE = 100,0000 ' / in.	CHECKED -	REVISED -			CONTRACT NO. 78734					
	PLOT DATE = 5/16/2019	DATE -	REVISED -			SCALE:		SHEET OF SHEETS		STA. TO STA.	
						ILLINOIS FED. AID PROJECT					

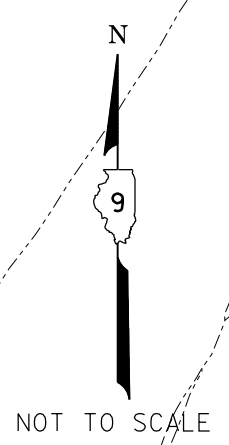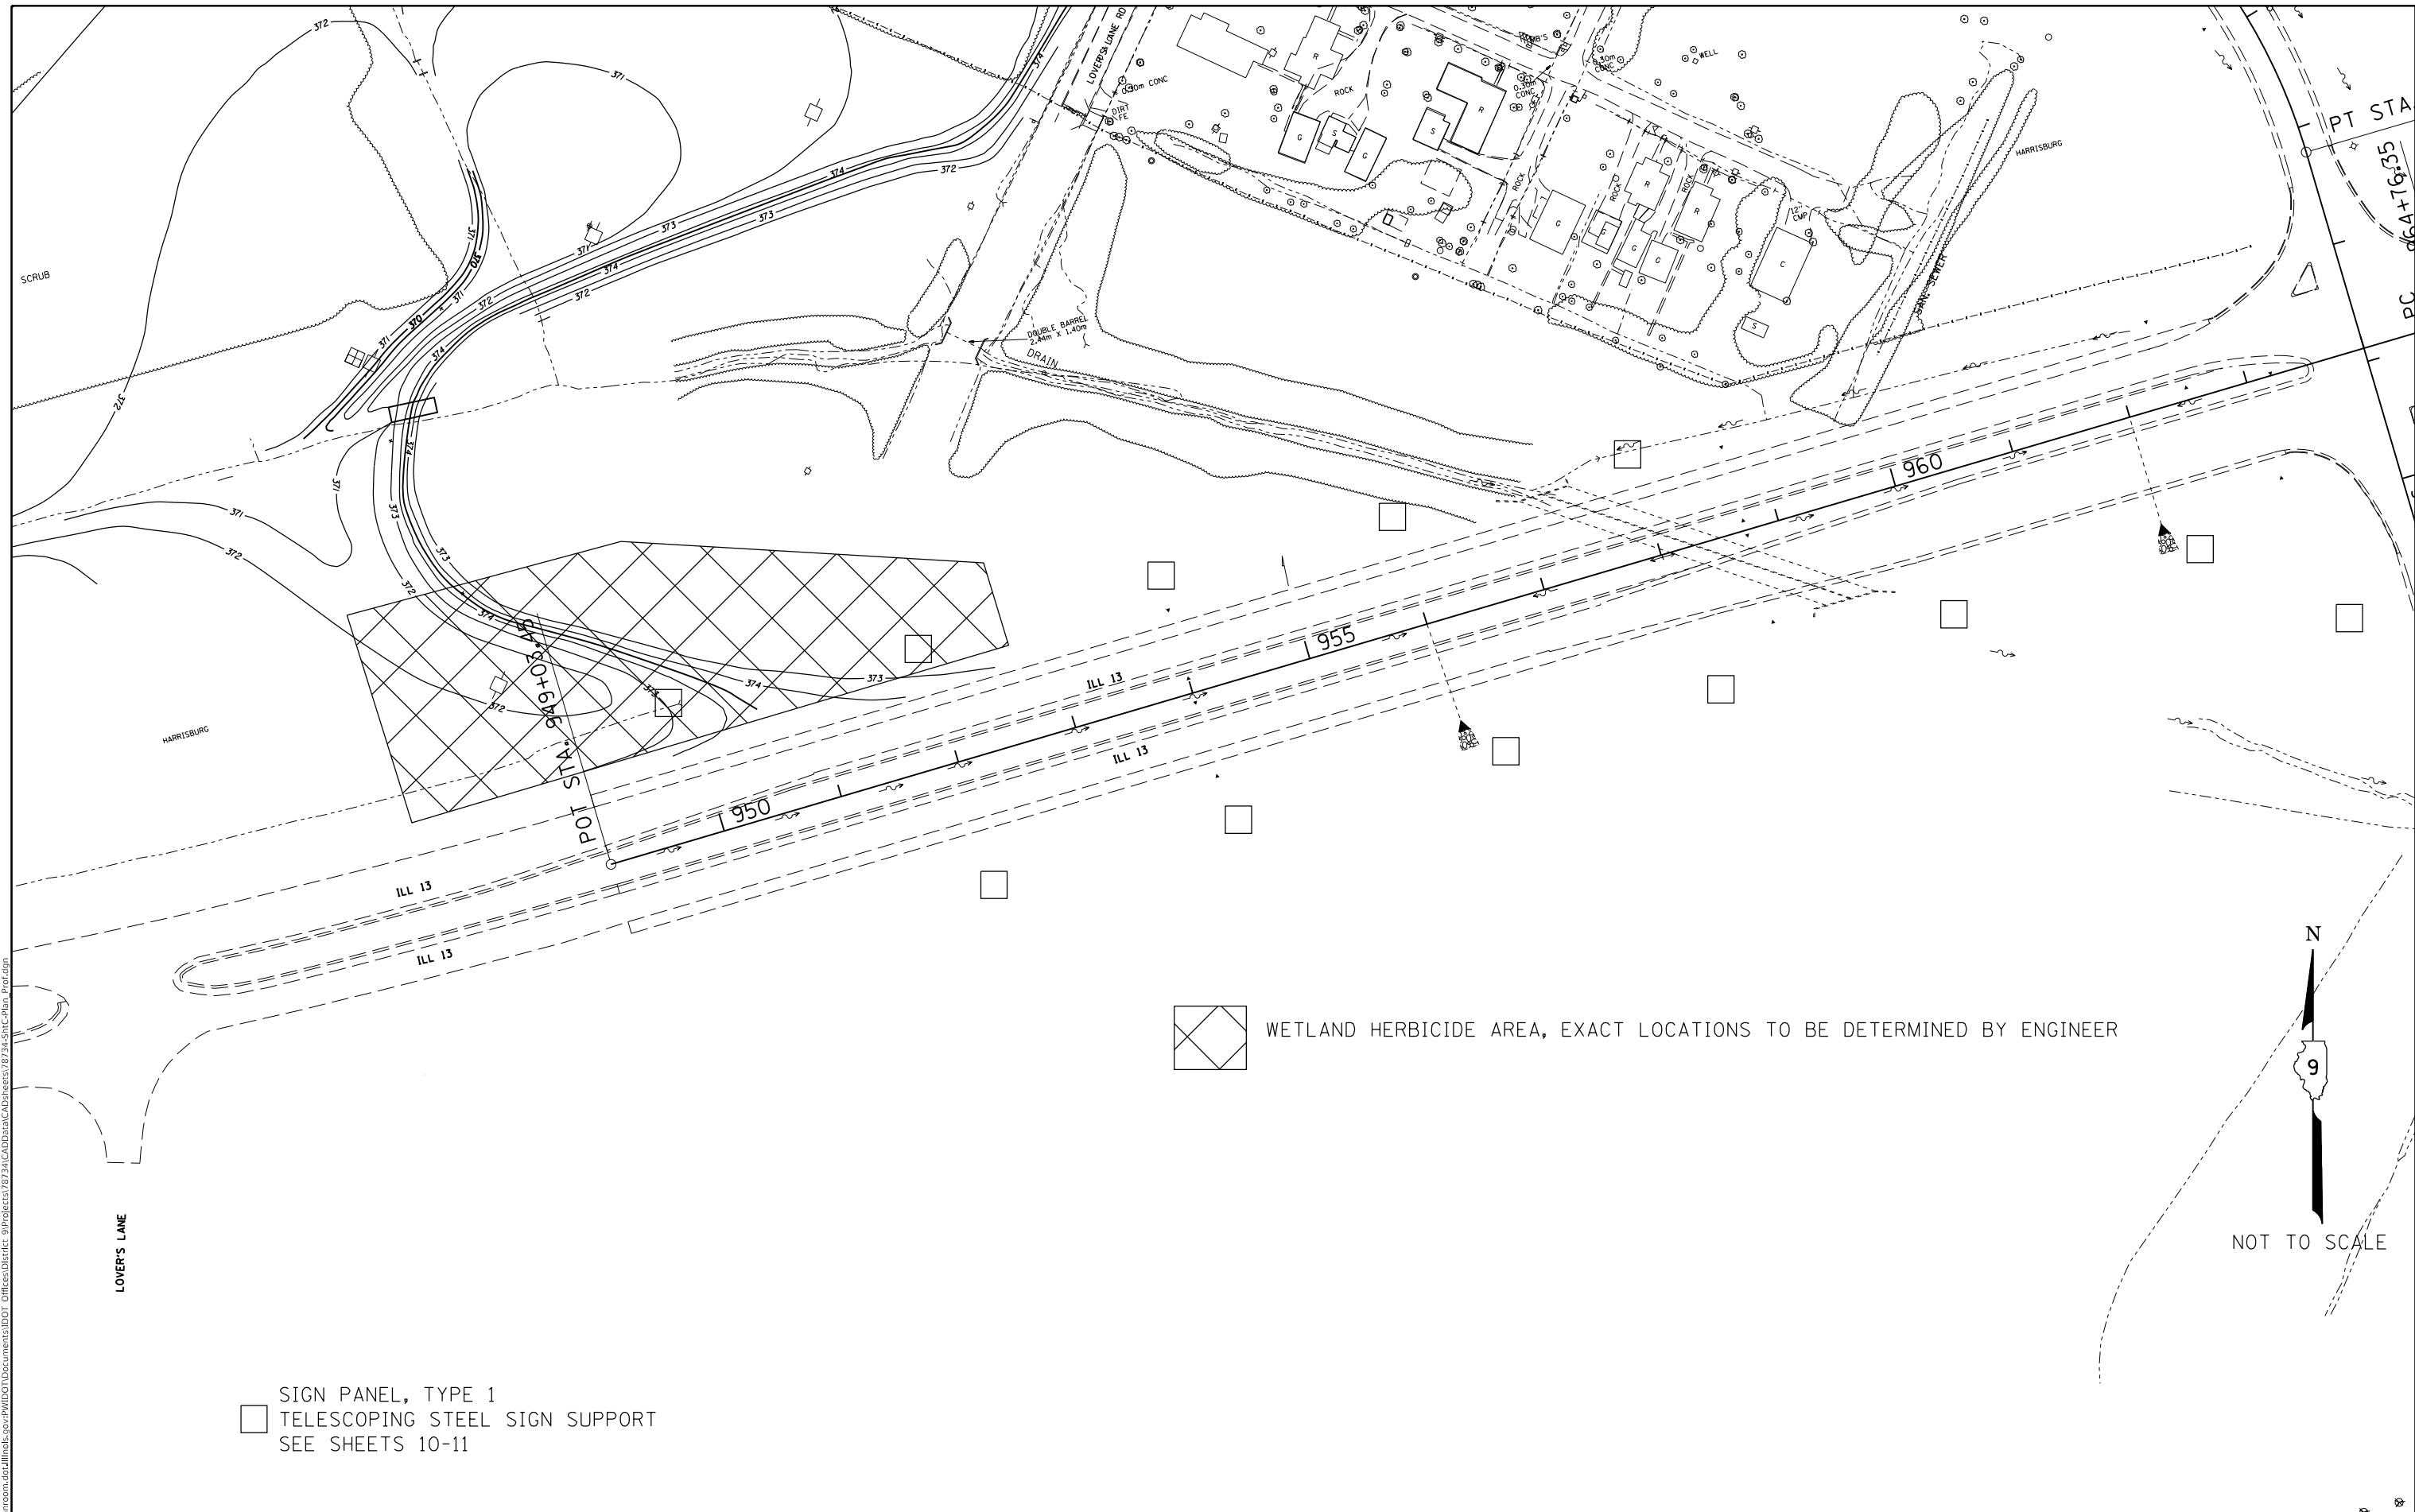MODEL: Default
 FILE: h:\mhc\proj\pub\harram.dwg
 PROJECT: 78734\CAD\DATA\CAD\Drawings\78734_SHT-Plan_Pref.dwg



 SIGN PANEL, TYPE 1
 TELESCOPING STEEL SIGN SUPPORT
 SEE SHEETS 10-11

 WETLAND HERBICIDE AREA, EXACT LOCATIONS TO BE DETERMINED BY ENGINEER

USER NAME = colemm	DESIGNED -	REVISED -
	DRAWN -	REVISED -
PLOT SCALE = 100.0000' / in.	CHECKED -	REVISED -
PLOT DATE = 5/16/2019	DATE -	REVISED -


**STATE OF ILLINOIS
 DEPARTMENT OF TRANSPORTATION**

WETLAND HERBICIDE AREA

SCALE: SHEET OF SHEETS STA. TO STA.

F.A.P. RTE.	SECTION	COUNTY	TOTAL SHEETS	SHEET NO.
331	D9 Tree Planting2020-1	SALINE	12	7
CONTRACT NO. 78734				
ILLINOIS FED. AID PROJECT				

SIGN PANEL, TYPE 1
 TELESCOPING STEEL SIGN SUPPORT
 SEE SHEETS 10-11

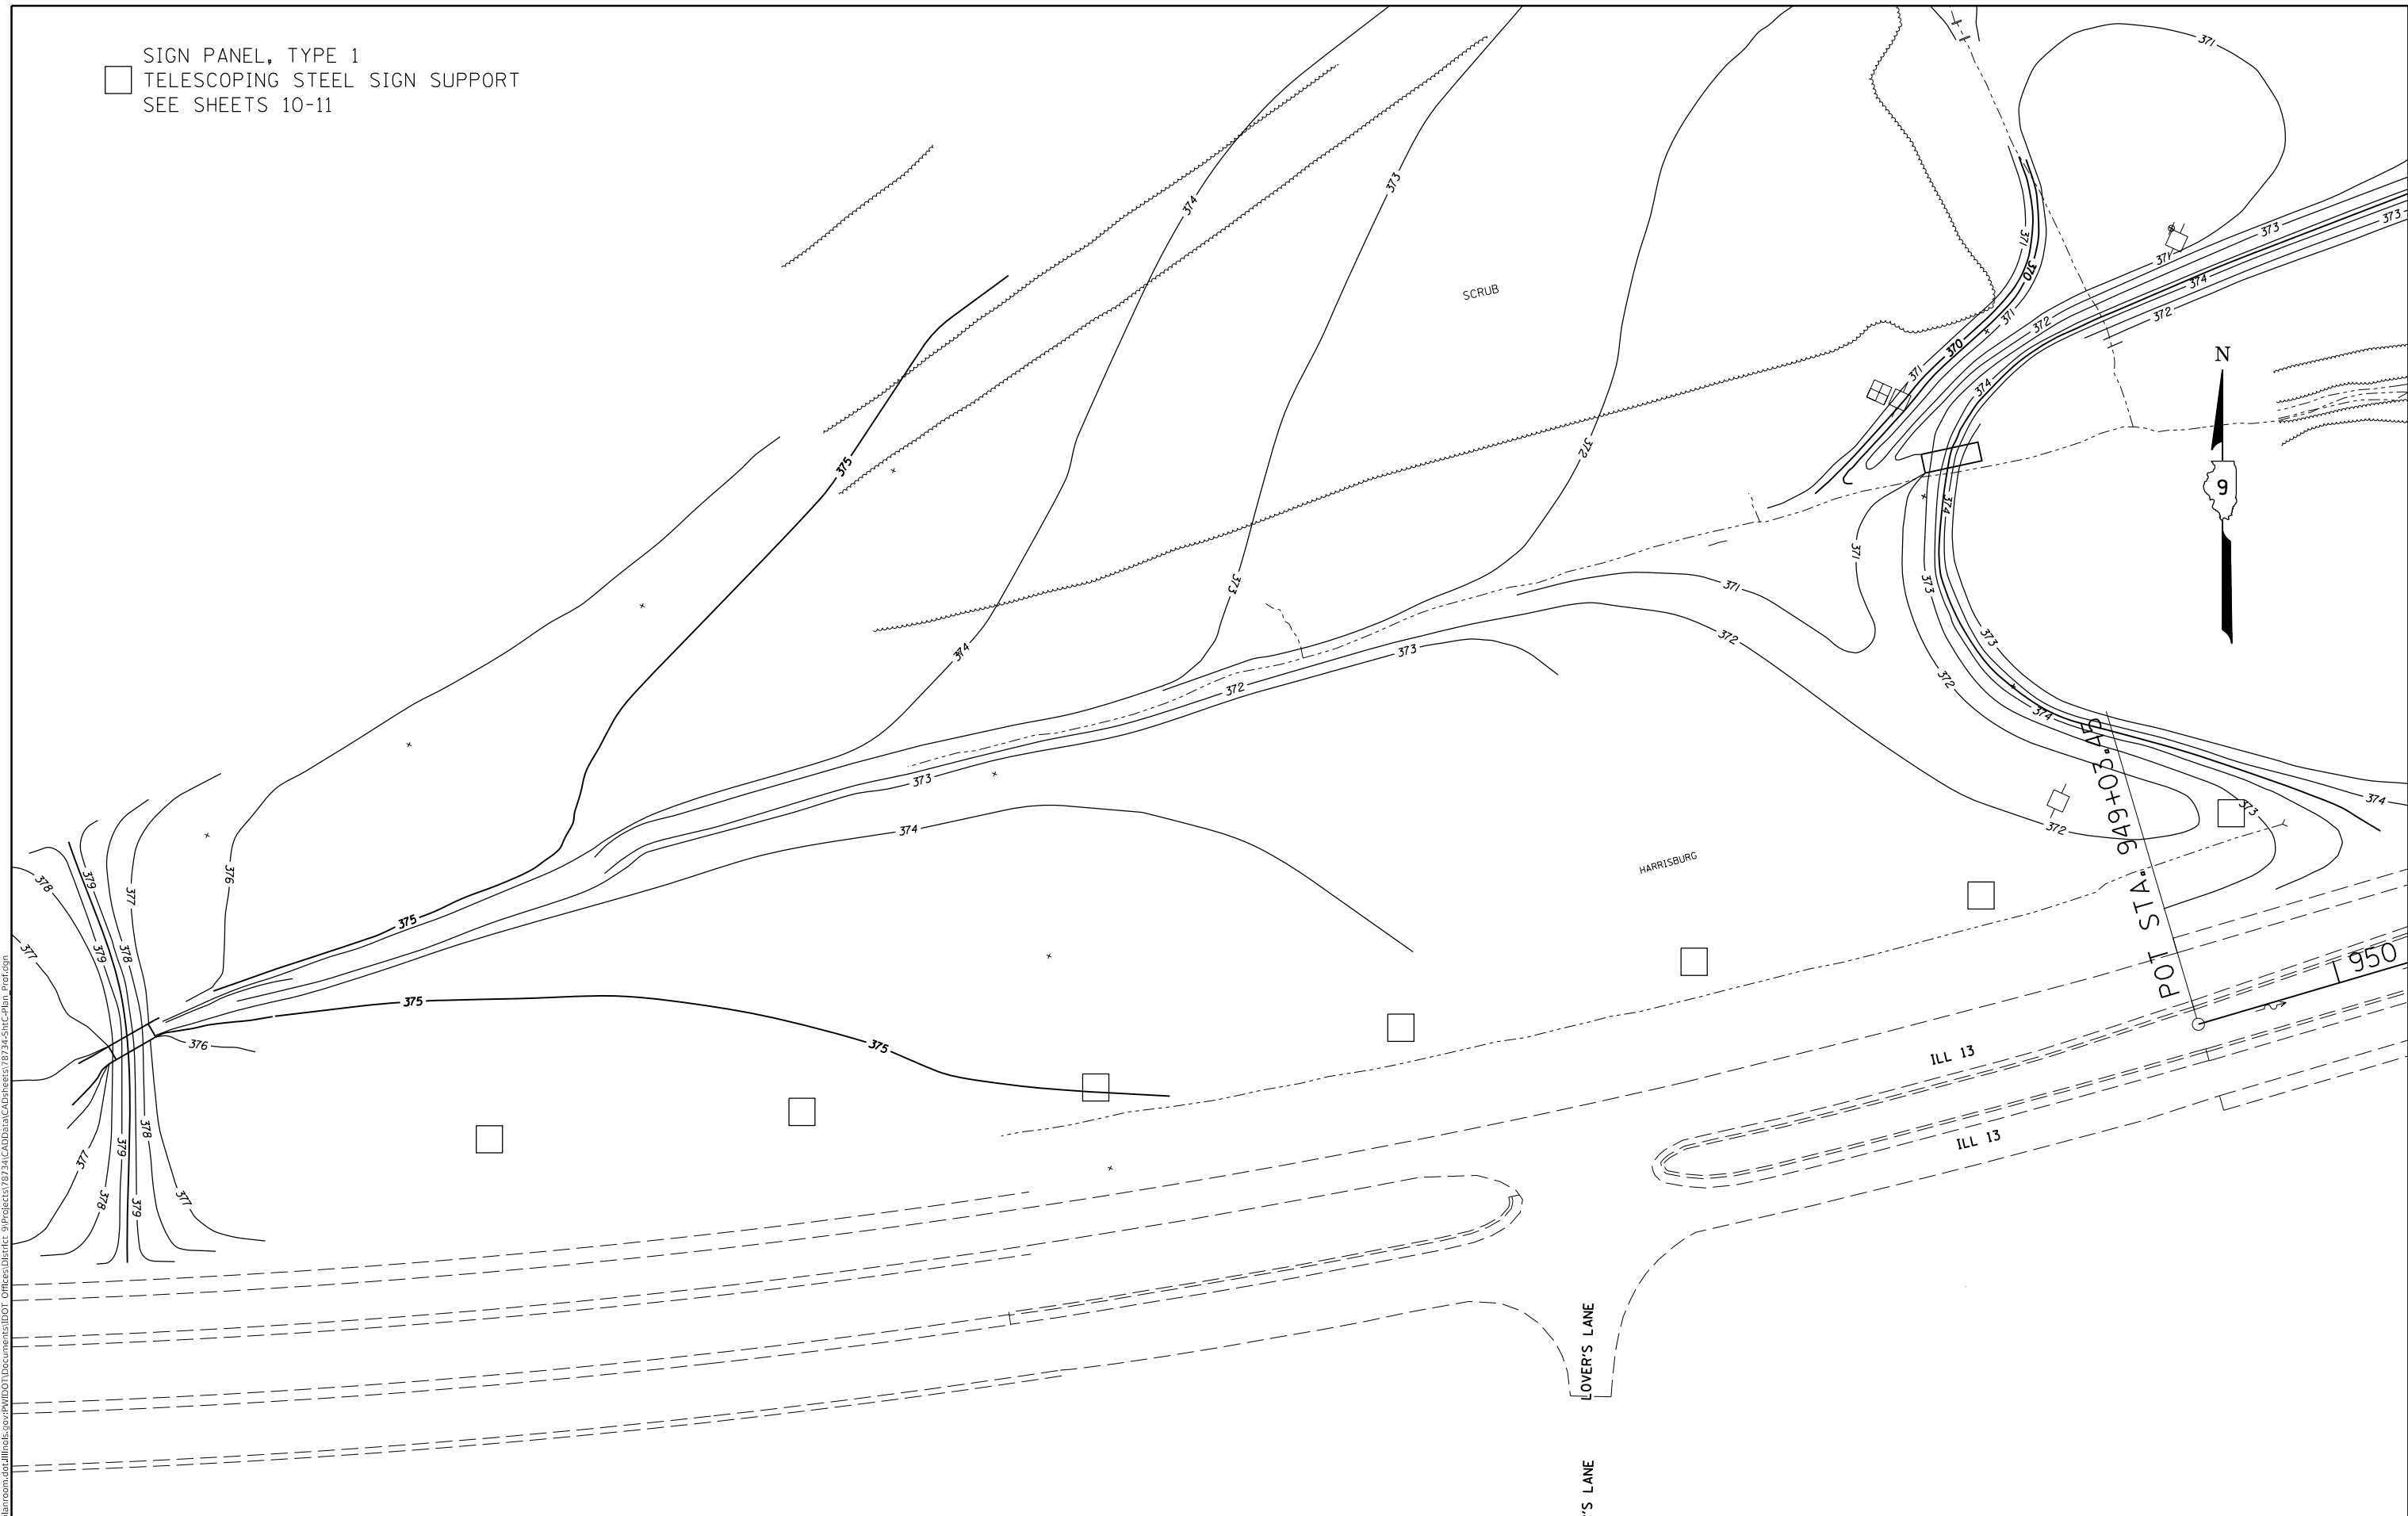

MODEL: Default
 FILE: h:\m\c\p\sup\barroom.dwg
 I:\projects\78734\CADD\data\CAD\sheet\78734_ShtC_Plan_Plot.dwg


USER NAME = colemm	DESIGNED -	REVISED -
	DRAWN -	REVISED -
PLOT SCALE = 100,0000' / in.	CHECKED -	REVISED -
PLOT DATE = 5/16/2019	DATE -	REVISED -

STATE OF ILLINOIS
DEPARTMENT OF TRANSPORTATION

SIGN PLAN			
SCALE:	SHEET	OF SHEETS	STA. TO STA.

F.A.P. RTE.	SECTION	COUNTY	TOTAL SHEETS	SHEET NO.
331	D9 Tree Planting2020-1	SALINE	12	8
CONTRACT NO. 78734				
ILLINOIS FED. AID PROJECT				

MODEL: Default
 FILE: Model: P:\pub\barroom.dwg
 PROJECT: 78734\CADD\Drawings\DOT - Offices\District 9\Projects\78734\CADD\Drawings\78734-Sign-Plan_Plot.dgn

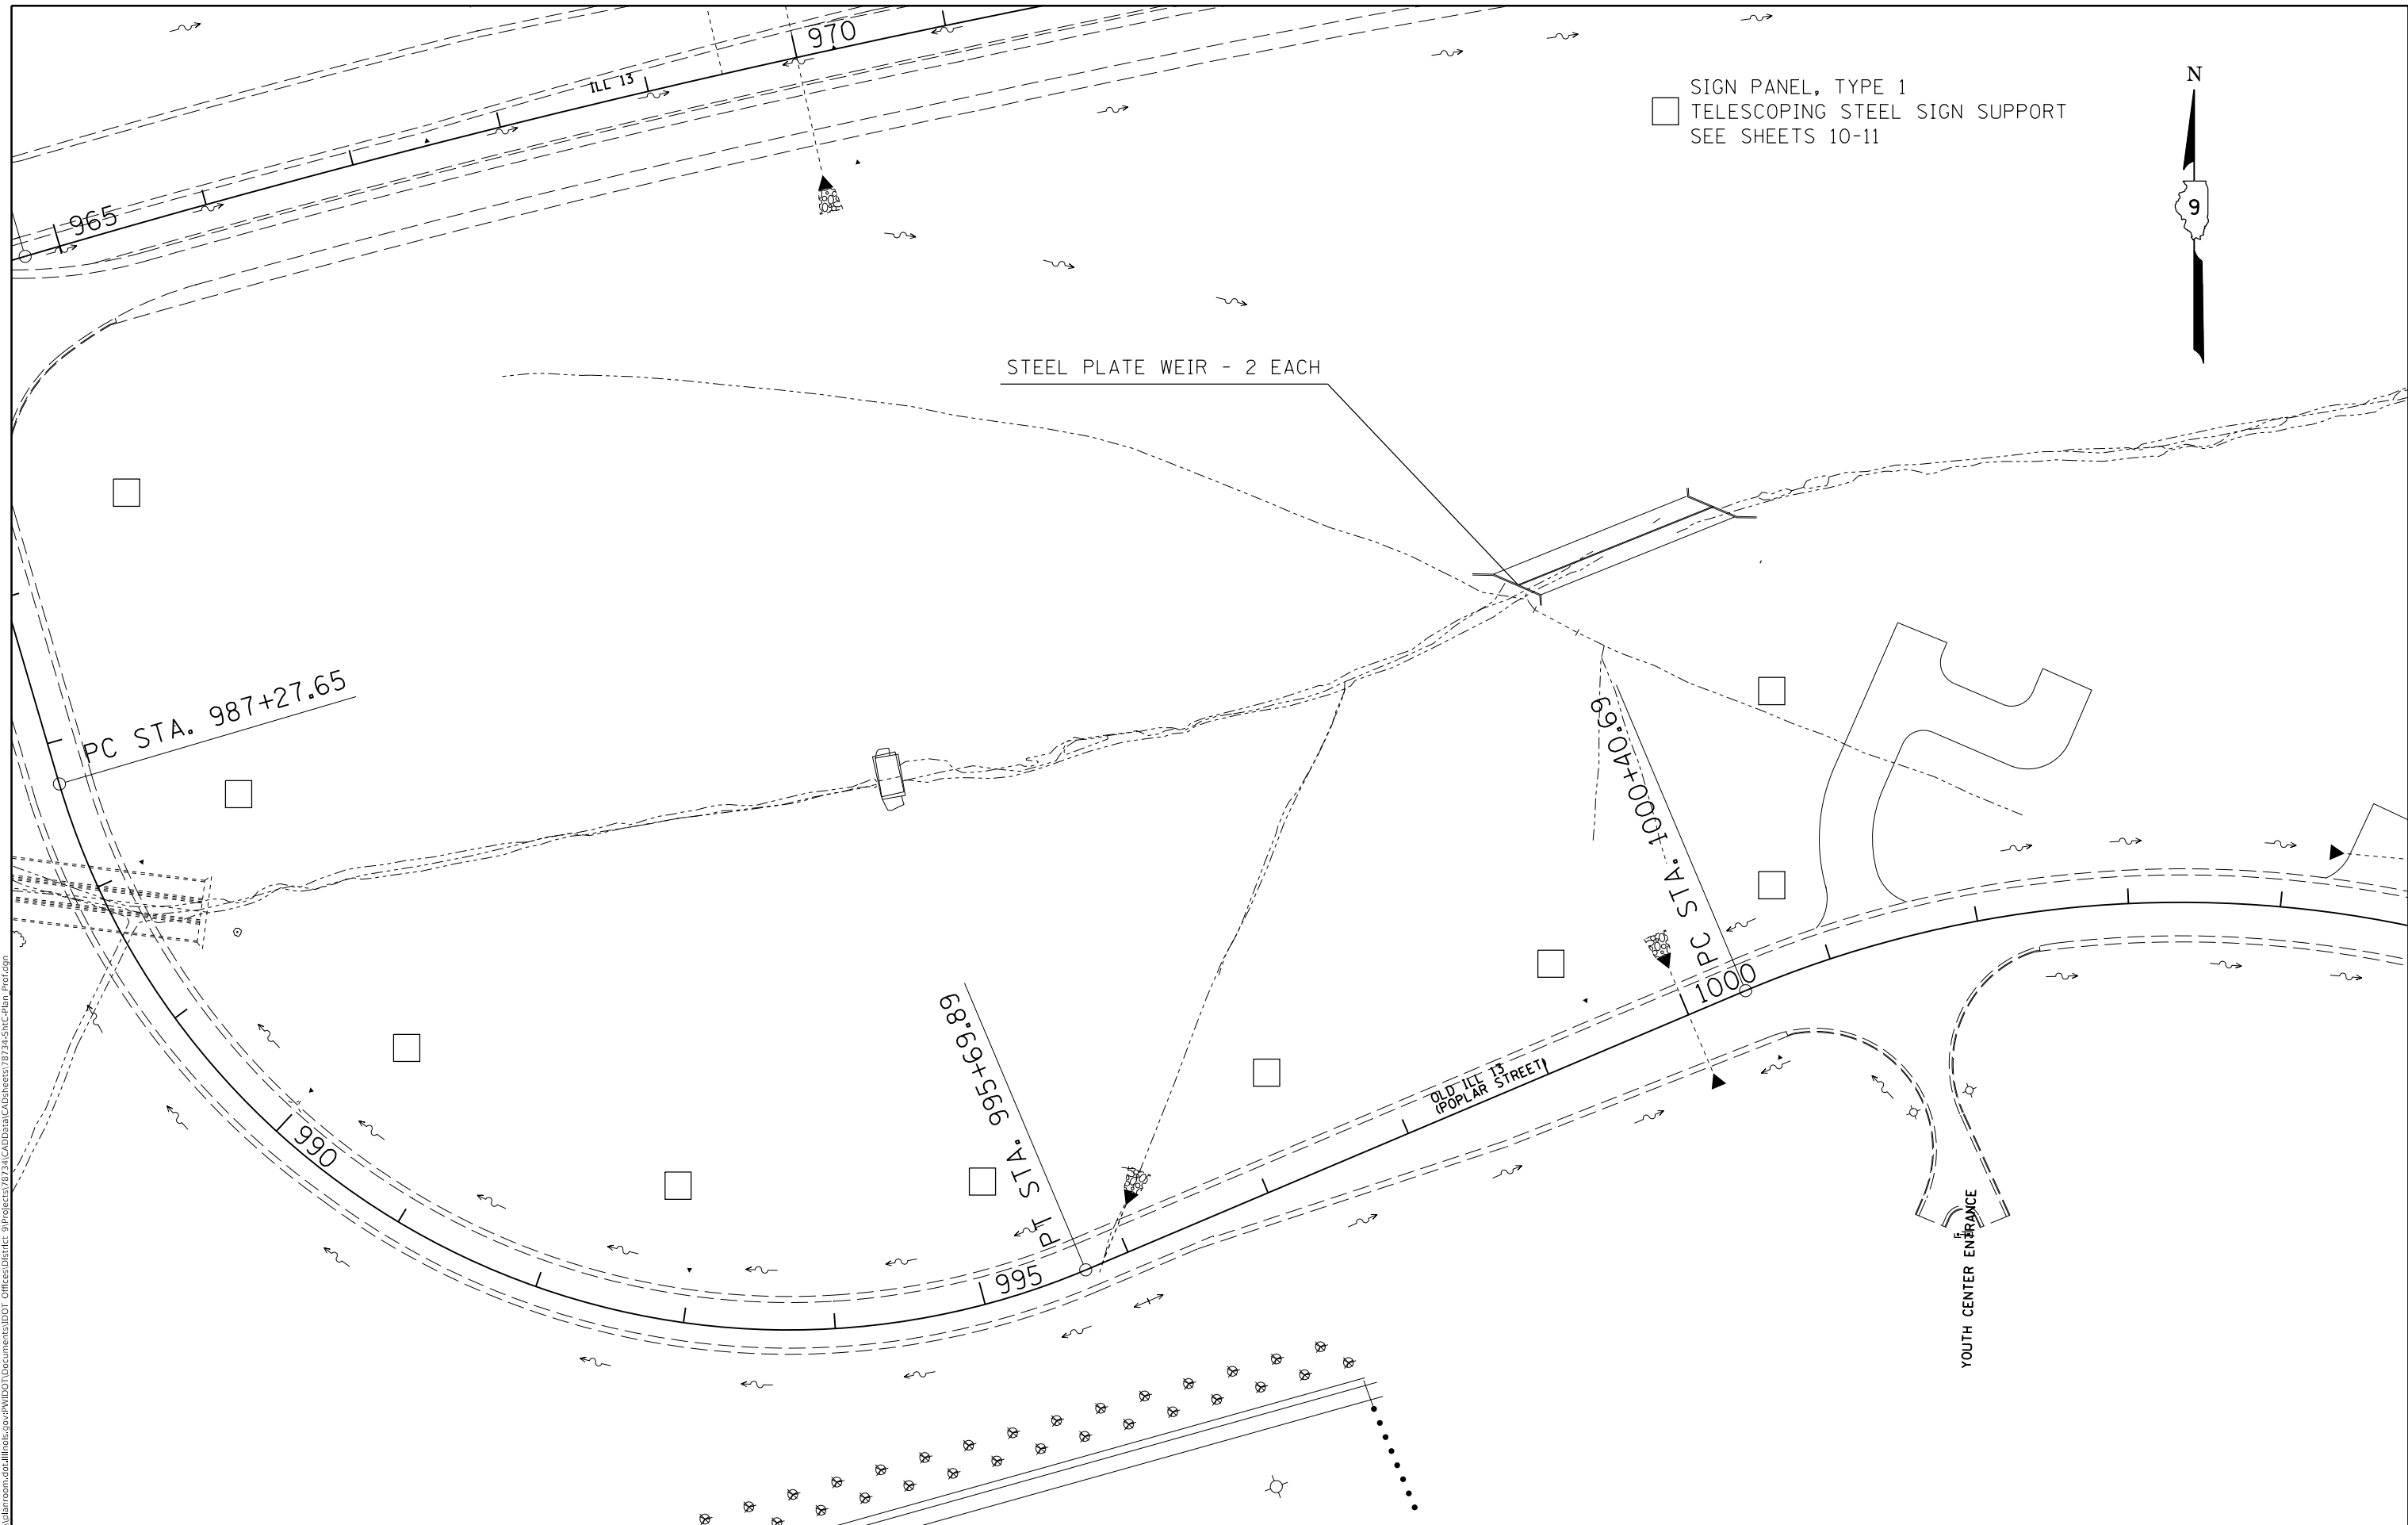

□ SIGN PANEL, TYPE 1
 □ TELESCOPING STEEL SIGN SUPPORT
 SEE SHEETS 10-11



STEEL PLATE WEIR - 2 EACH

PC STA. 987+27.65

PC STA. 100+40.69

PT STA. 995+69.88

OLD ILL 13
(POPLAR STREET)

YOUTH CENTER ENTRANCE


USER NAME = colemm	DESIGNED -	REVISED -
	DRAWN -	REVISED -
PLOT SCALE = 100.0000' / in.	CHECKED -	REVISED -
PLOT DATE = 5/16/2019	DATE -	REVISED -

**STATE OF ILLINOIS
 DEPARTMENT OF TRANSPORTATION**


STEEL PLATE WEIR

SCALE: SHEET OF SHEETS STA. TO STA.

F.A.P. RTE.	SECTION	COUNTY	TOTAL SHEETS	SHEET NO.
331	D9 Tree Planting2020-1	SALINE	12	9
CONTRACT NO. 78734				
ILLINOIS FED. AID PROJECT				

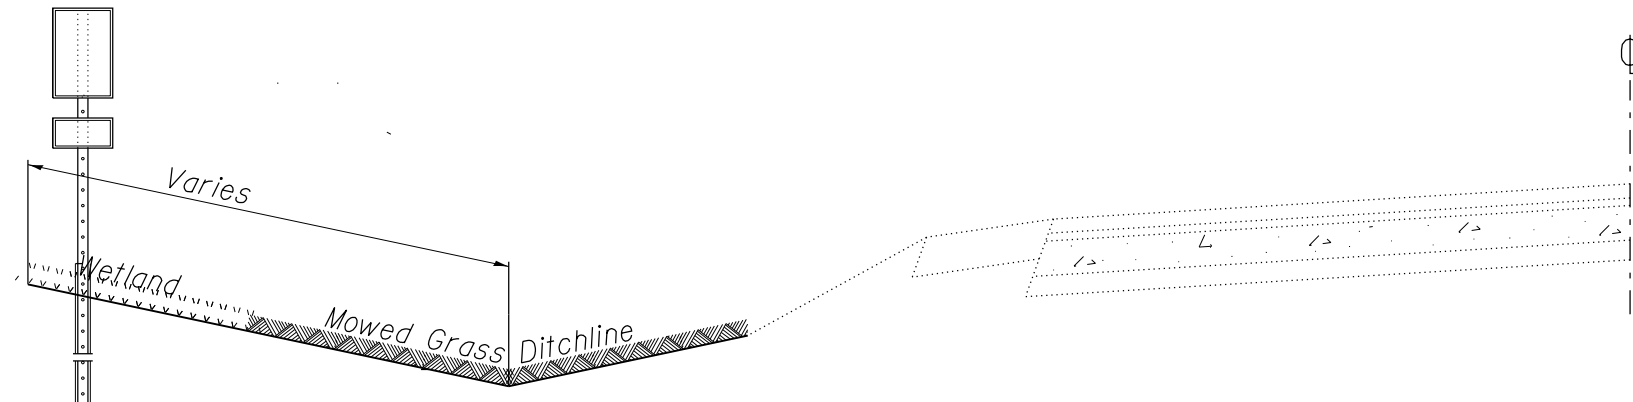

Half-Typical

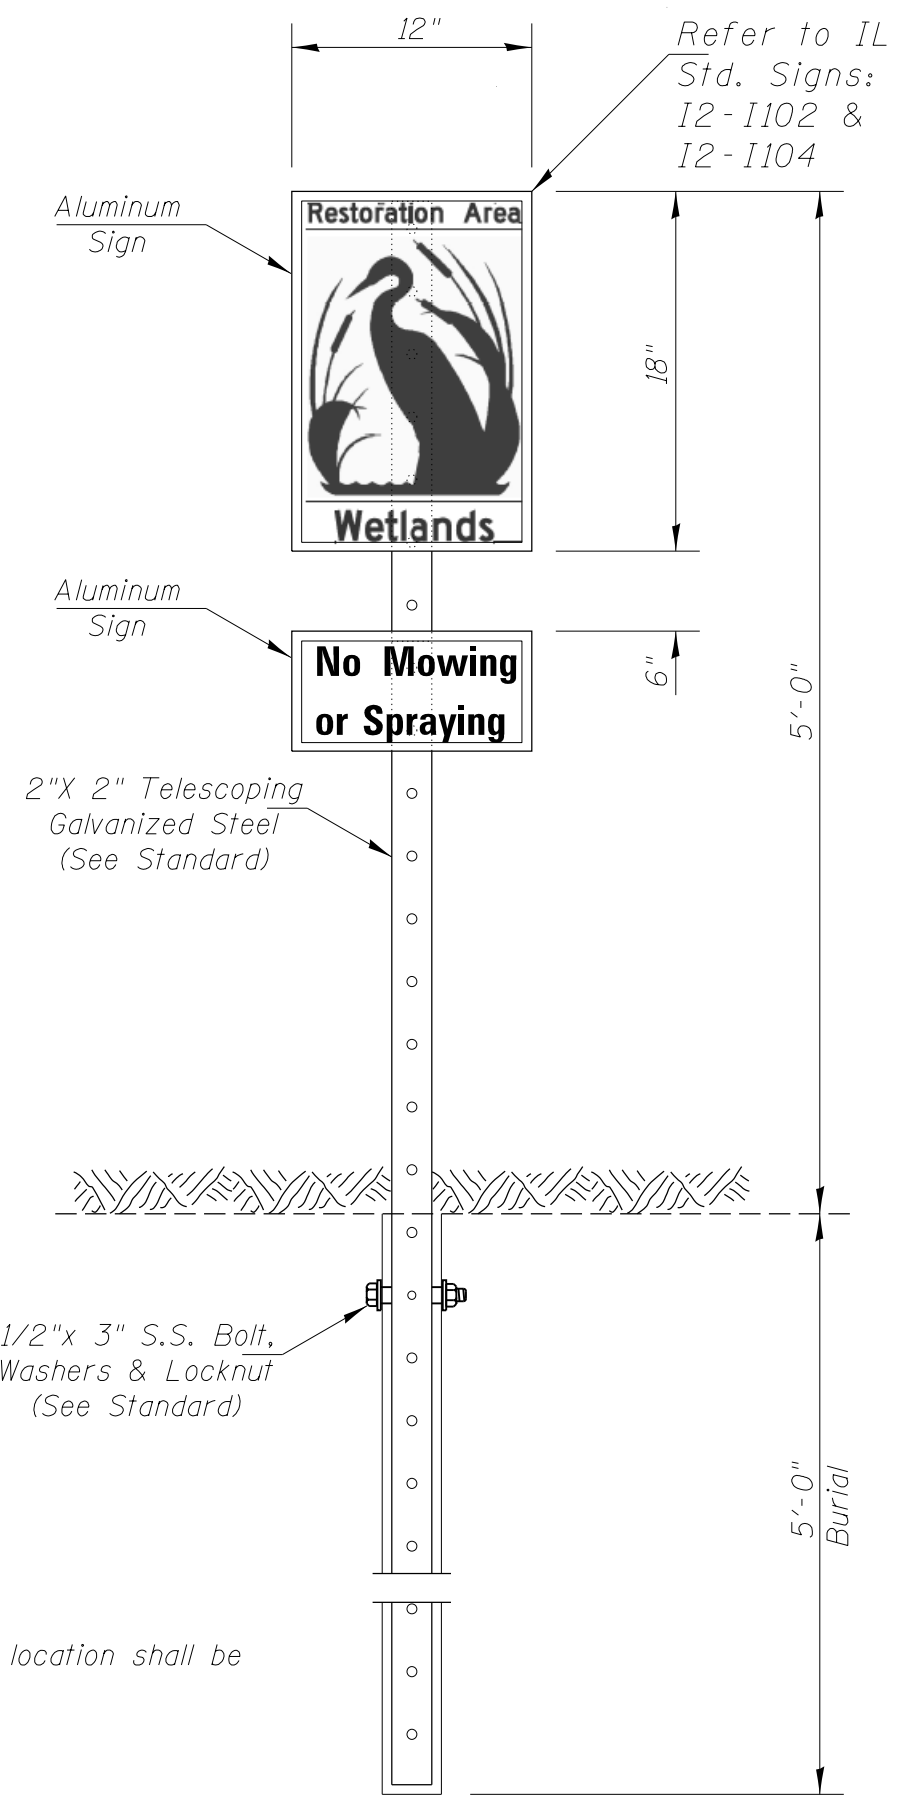

NOTES:
 Sign placement spacing shall be 200' typical unless otherwise noted. Sign panel orientation should be toward the direction of IL 13. Exact location shall be determined by Engineer.
 Submit all material samples to the Engineer for approvals prior to work beginning.


MODEL: Default
 FILE: Model: Sign Placement.dwg
 PROJECT: 78734\CAD\Drawings\DOT - Offices\Drawings\9\Projects\78734\CAD\Drawings\DOT - Offices\Drawings\9\Projects\78734\Sigs\Detail.dwg

USER NAME = colemm	DESIGNED -	REVISED -
	DRAWN -	REVISED -
PLOT SCALE = 200.0000' / in.	CHECKED -	REVISED -
PLOT DATE = 5/16/2019	DATE -	REVISED -


**STATE OF ILLINOIS
 DEPARTMENT OF TRANSPORTATION**

SIGN PLACEMENT DETAIL			
SCALE:	SHEET	OF SHEETS	STA. TO STA.

F.A.P. RTE.	SECTION	COUNTY	TOTAL SHEETS	SHEET NO.
331	D9 Tree Planting2020-1	SALINE	12	10
CONTRACT NO. 78734				
ILLINOIS FED. AID PROJECT				

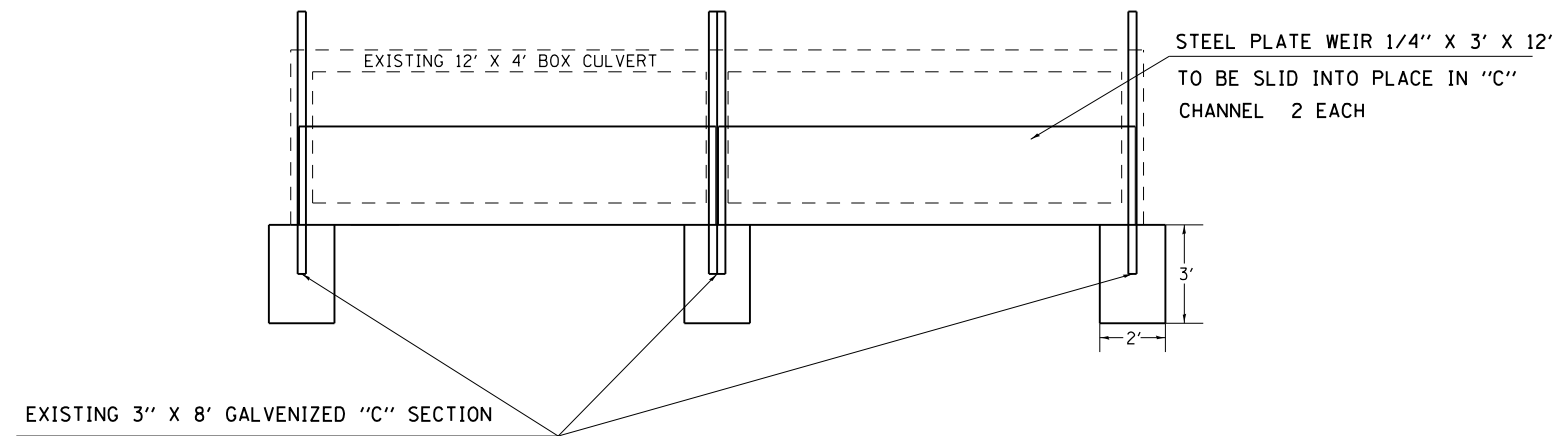

ELEVATION VIEW-UPSTREAM END

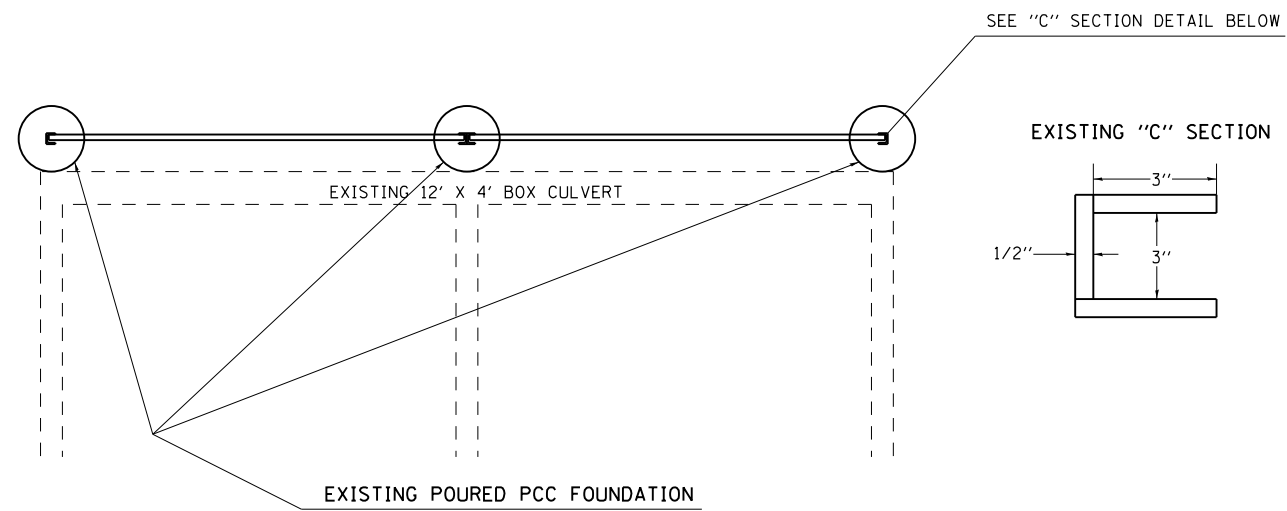

PLAN VIEW

MODEL: Default
 FILE: \\nas101.psu.edu\pub\harcourt\dot\Documents\DOT_Offices\District 9\Projects\78734\CADD\Drawings\78734-SubC-Rdwy_Detail.dgn

USER NAME = colemm	DESIGNED -	REVISED -
	DRAWN -	REVISED -
PLOT SCALE = 100.0000' / in.	CHECKED -	REVISED -
PLOT DATE = 5/16/2019	DATE -	REVISED -

STATE OF ILLINOIS
DEPARTMENT OF TRANSPORTATION

STEEL PLATE WEIR STRUCTURE

SCALE: SHEET OF SHEETS STA. TO STA.

F.A.P. RTE.	SECTION	COUNTY	TOTAL SHEETS	SHEET NO.
331	D9 Tree Planting2020-1	SALINE	12	12
CONTRACT NO. 78734				
		ILLINOIS	FED. AID PROJECT	