




REMOVE REMAINING WALLS TO FLOOR LEVEL. REMOVE CONCRETE FLOOR ABOVE PIPE CHASES AND FILL PIPE CHASES WITH FA FILL. REMOVE HOIST AND MOTOR FOUNDATIONS TO LEVEL OF EXISTING ADJACENT EARTH GRADE. CONSOLIDATE CONCRETE AND RUBBLE IN COMPACT PILE ABOVE FLOOR AND HOIST AREAS AS SHOWN ON THE PROPOSED CONDITIONS. FILL ANY VOIDS IN THE RUBBLE FILL WITH FA FILL. ALL STRUCTURE REMOVAL AND DEMOLITION IS INCIDENTAL TO THE CONTRACT STRUCTURE REMOVAL PRICE. SEE SECTION 501 OF THE SPECIAL PROVISIONS.

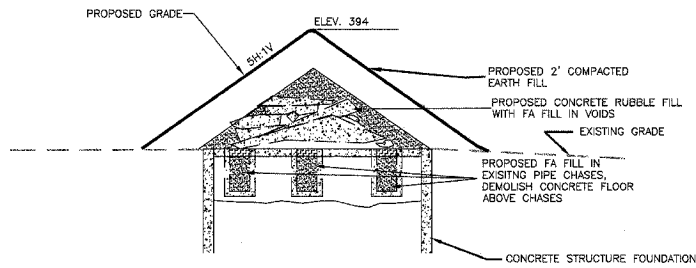

**G**  
4  
BUILDING STRUCTURE FILLING AND RUBBLE MOUND DETAIL  
TYPICAL SECTION, NOT TO SCALE

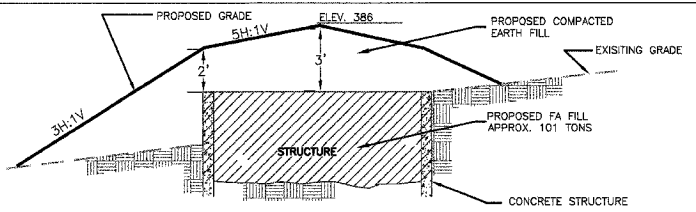


**H**  
4  
SCALE PIT STRUCTURE FILLING DETAIL  
TYPICAL SECTION, NOT TO SCALE

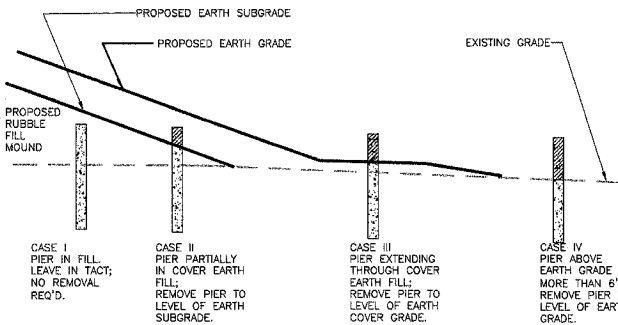


ALL STRUCTURE REMOVAL AND DEMOLITION IS INCIDENTAL TO THE CONTRACT STRUCTURE REMOVAL PRICE.

**I**  
4  
TYPICAL PIER & SMALL FOUNDATION REMOVAL  
TYPICAL SECTION, NOT TO SCALE

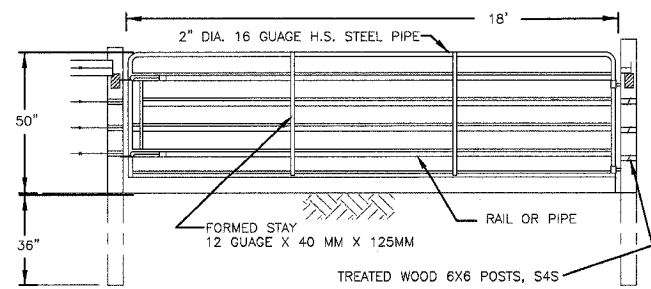

**J**  
4  
CONSTRUCTION ENTRANCE GATE DETAIL  
TYPICAL SECTION, NOT TO SCALE

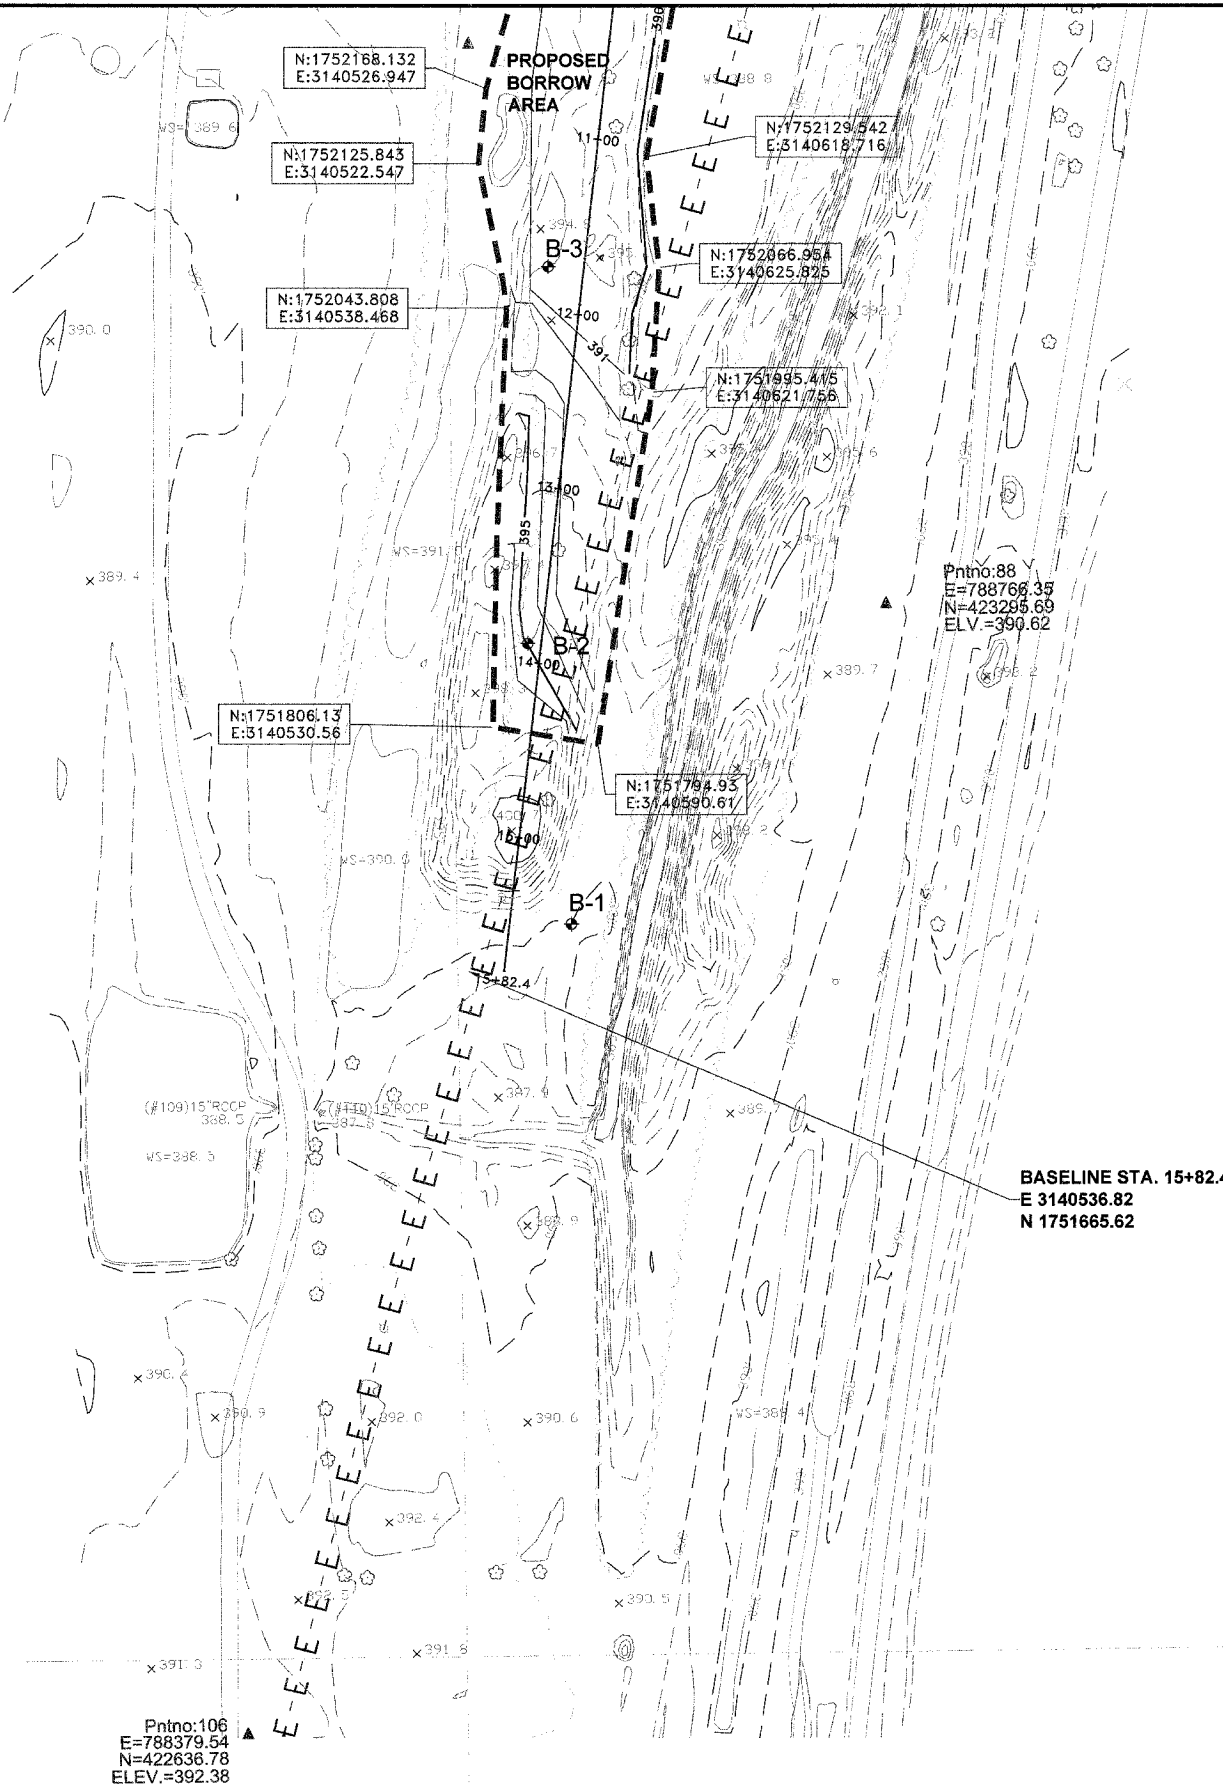


BASELINE STA. 15+82.4  
E 3140536.82  
N 1751665.62

Pntno:106  
E=788379.54  
N=422636.78  
ELEV.=392.38

--- 99 ---	EXISTING CONTOUR
— 99 —	PROPOSED CONTOUR
	EXISTING STRUCTURE
	CONSTRUCTION LIMITS
	EDGE OF ROAD
	TREELINE
	SURVEY CONTROL POINT
	SOIL BORING

Legend

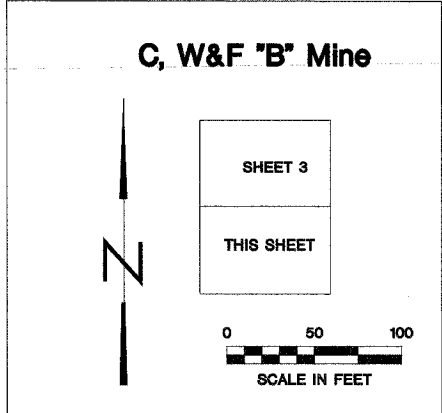

Drawn By: \_\_\_\_\_ M.T. \_\_\_\_\_ Date: 8/19/07  
Checked By: \_\_\_\_\_