


**LEGEND**

- EXISTING GRADE
- - - PROPOSED SUB-GRADE
- ..... (MINE REFUSE TREATMENT-LIMESTONE)
- PROPOSED GRADE
- ▨ EARTH CUT - EC (SQ. FT.)
- ▩ EARTH FILL - EF (SQ. FT.)
- ▧ RUBBLE FILL - RF (SQ. FT.)

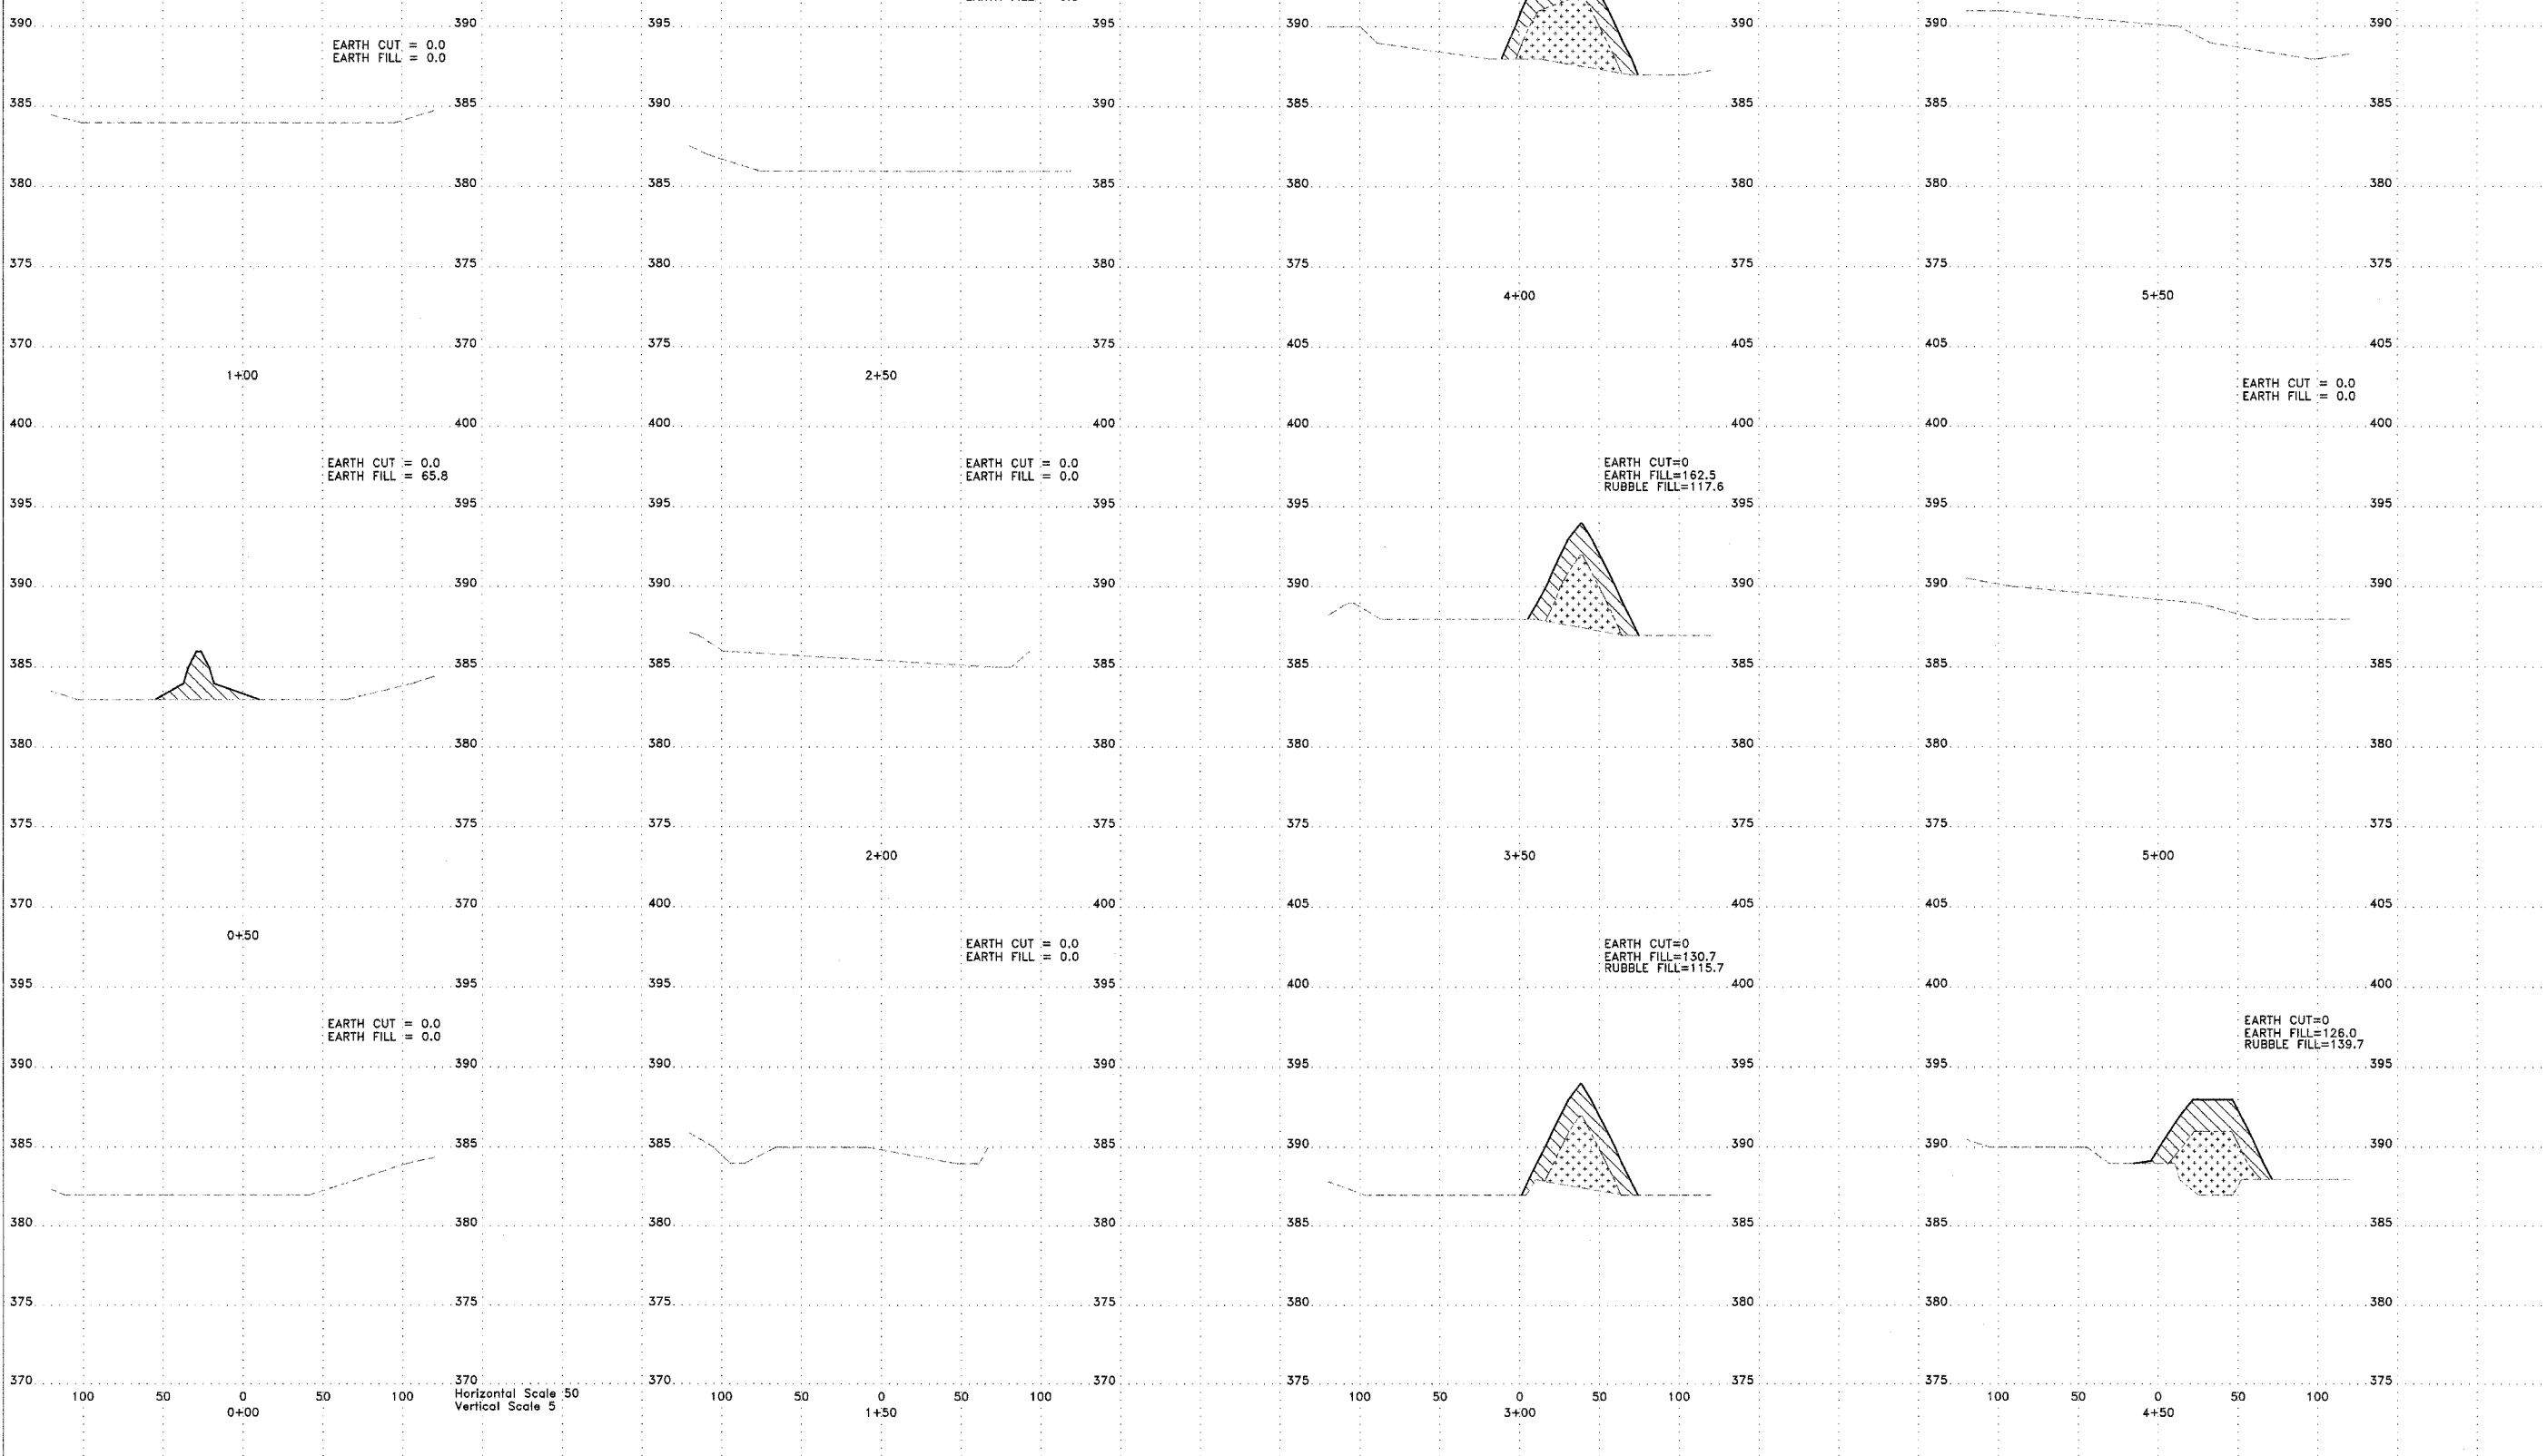

Horizontal Scale 50  
Vertical Scale 5