


 



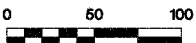




99 — EXISTING CONTOUR
 99 — PROPOSED CONTOUR
 EXISTING STRUCTURE
 CONSTRUCTION LIMITS
 EDGE OF ROAD
 TREELINE
 APPROX. PROPERTY LINE
 SOIL BORING

Legend

Carbondale Coal Co.

SCALE IN FEET

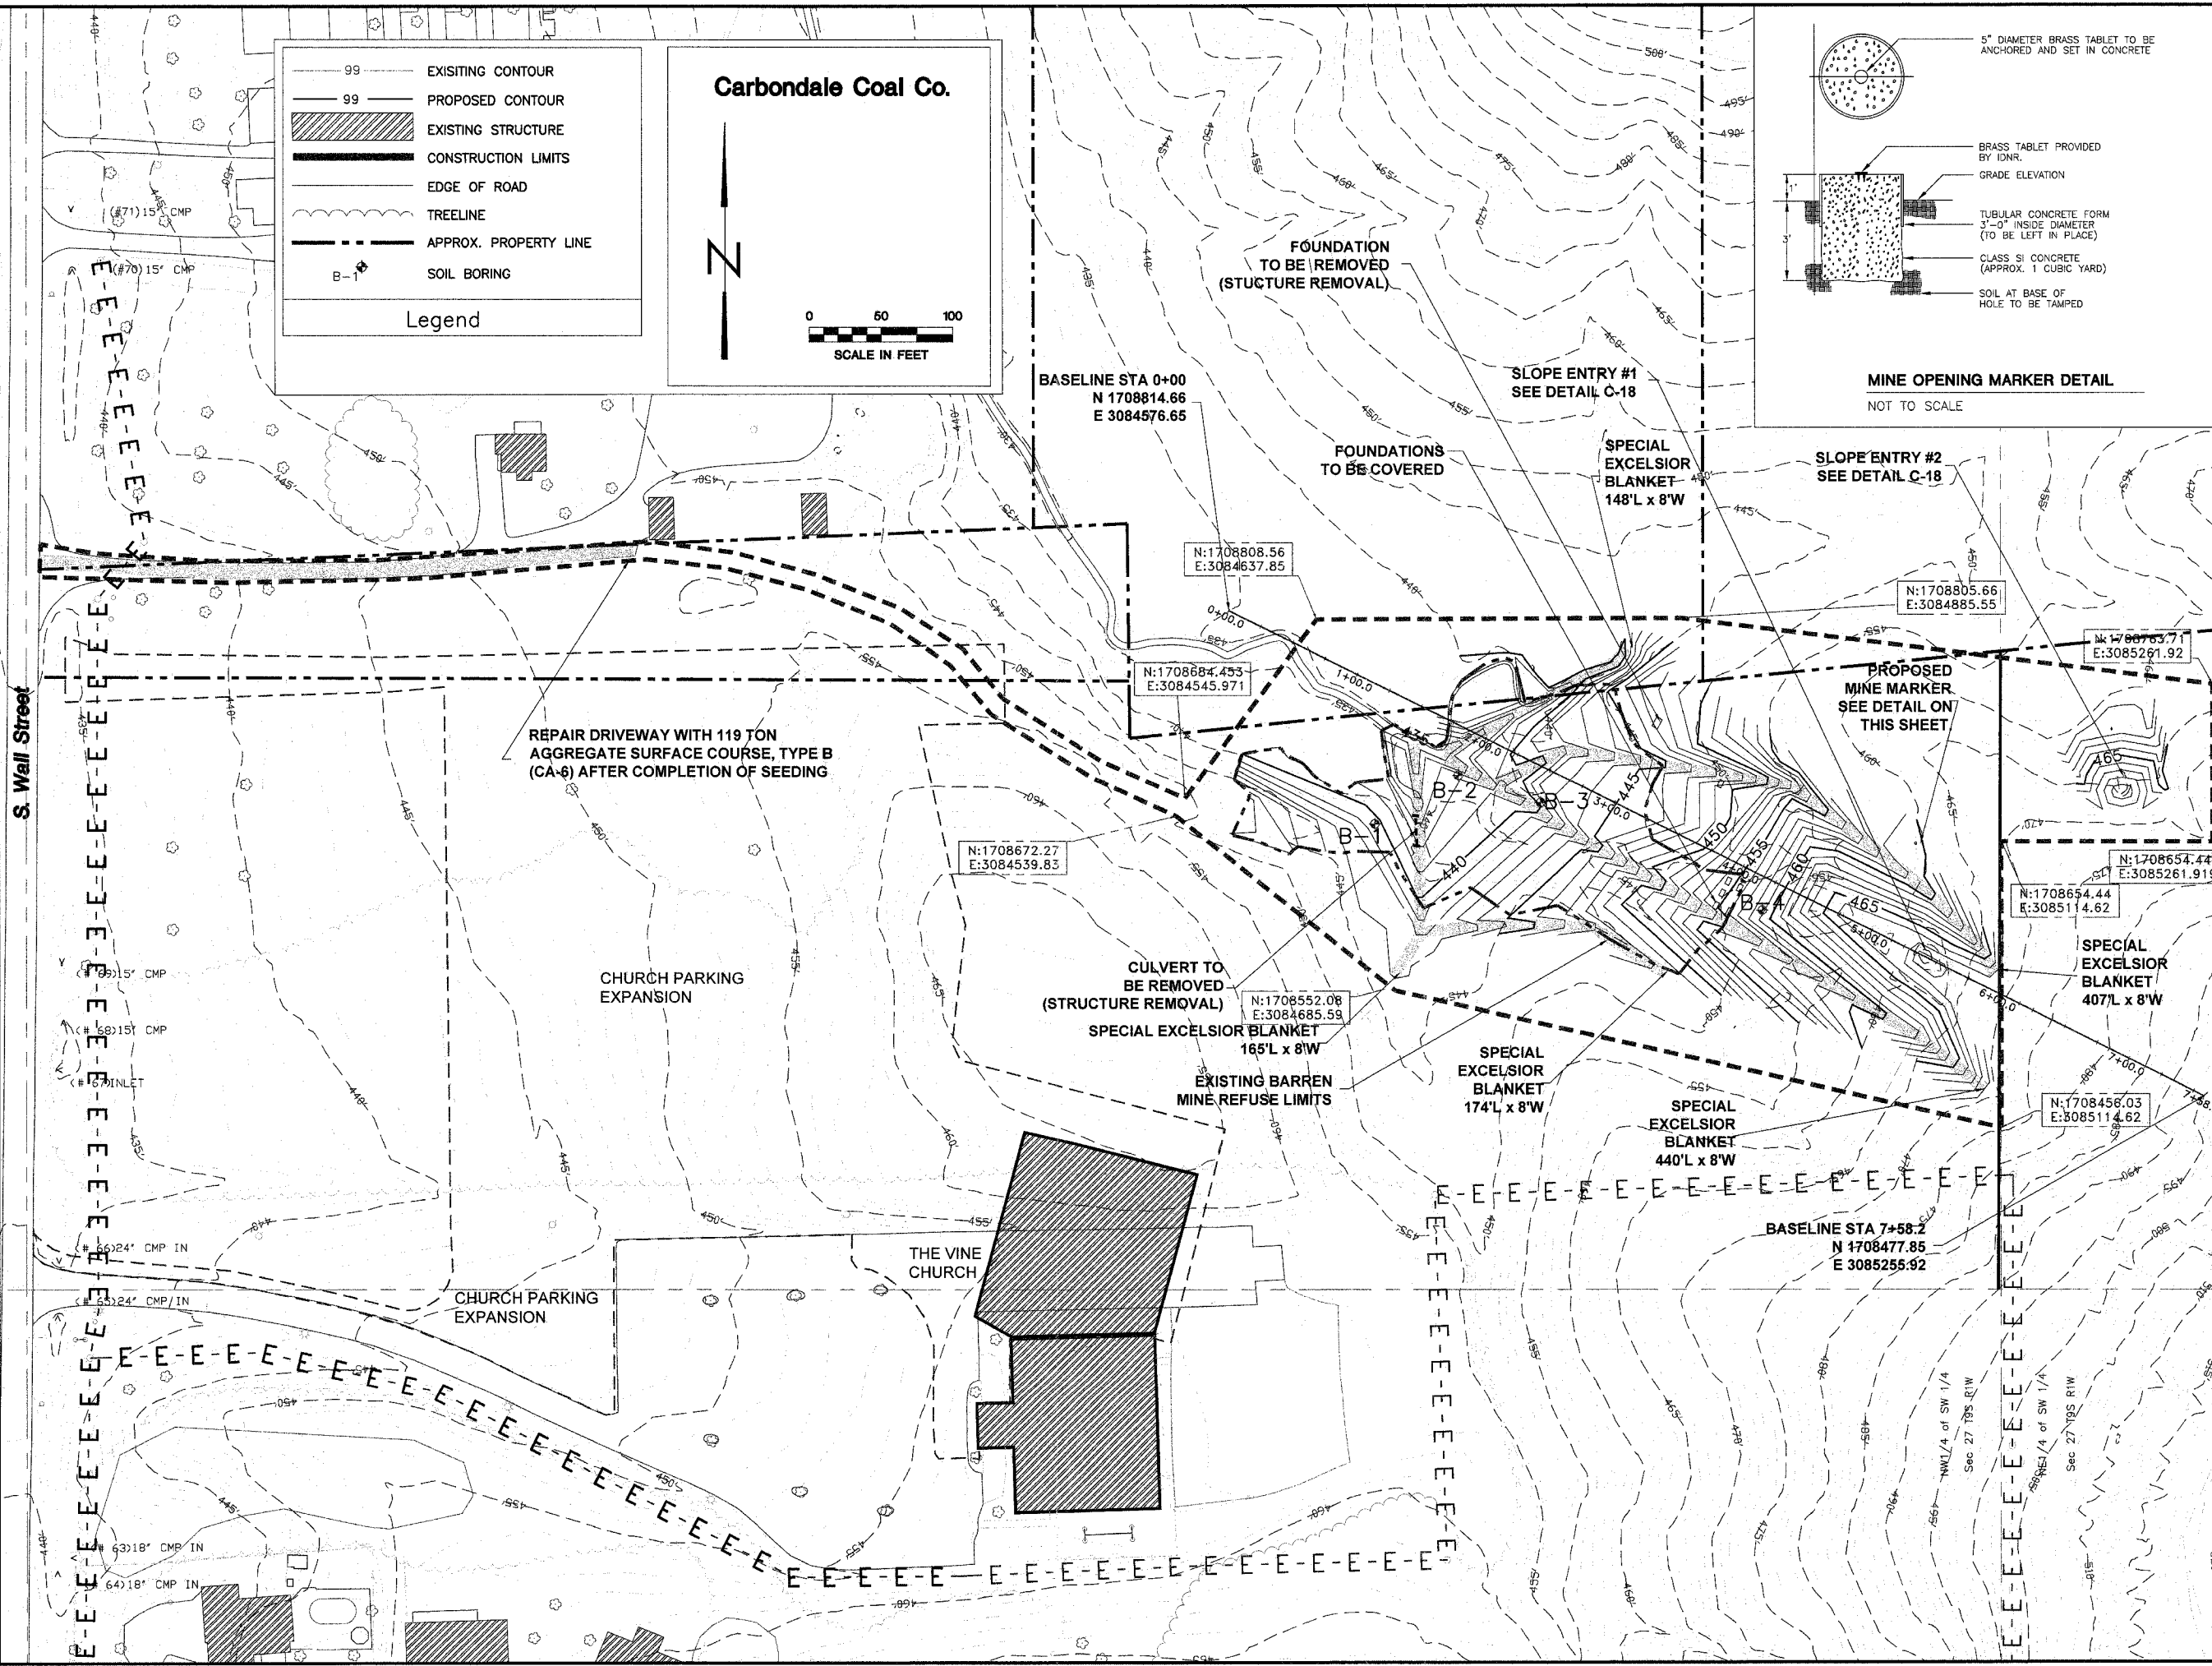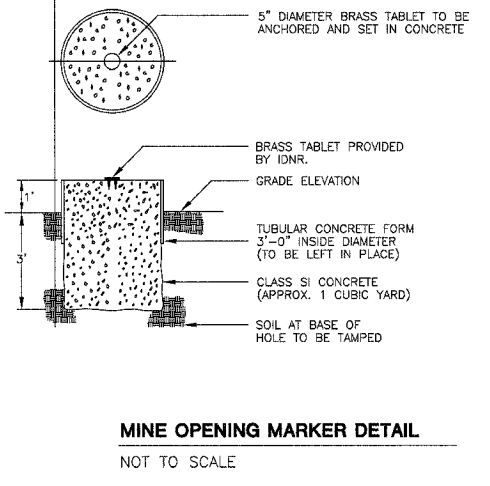

State of Illinois
Department of Natural Resources

No. 6 Mine Group
Reclamation Project
AML-GWmE-0510
Williamson County

Drawn By: _____
 Checked By: _____
 Date: 5/22/07
 M.T. _____

Carbondale Coal Company
 Existing & Proposed
 Conditions
 Sheet 8 of 18