


ROUTE	SECTION	COUNTY	TOTAL SHEETS	SHEET NUMBER
FAI 290 & FAP 339	2007-0061	COOK	23	7

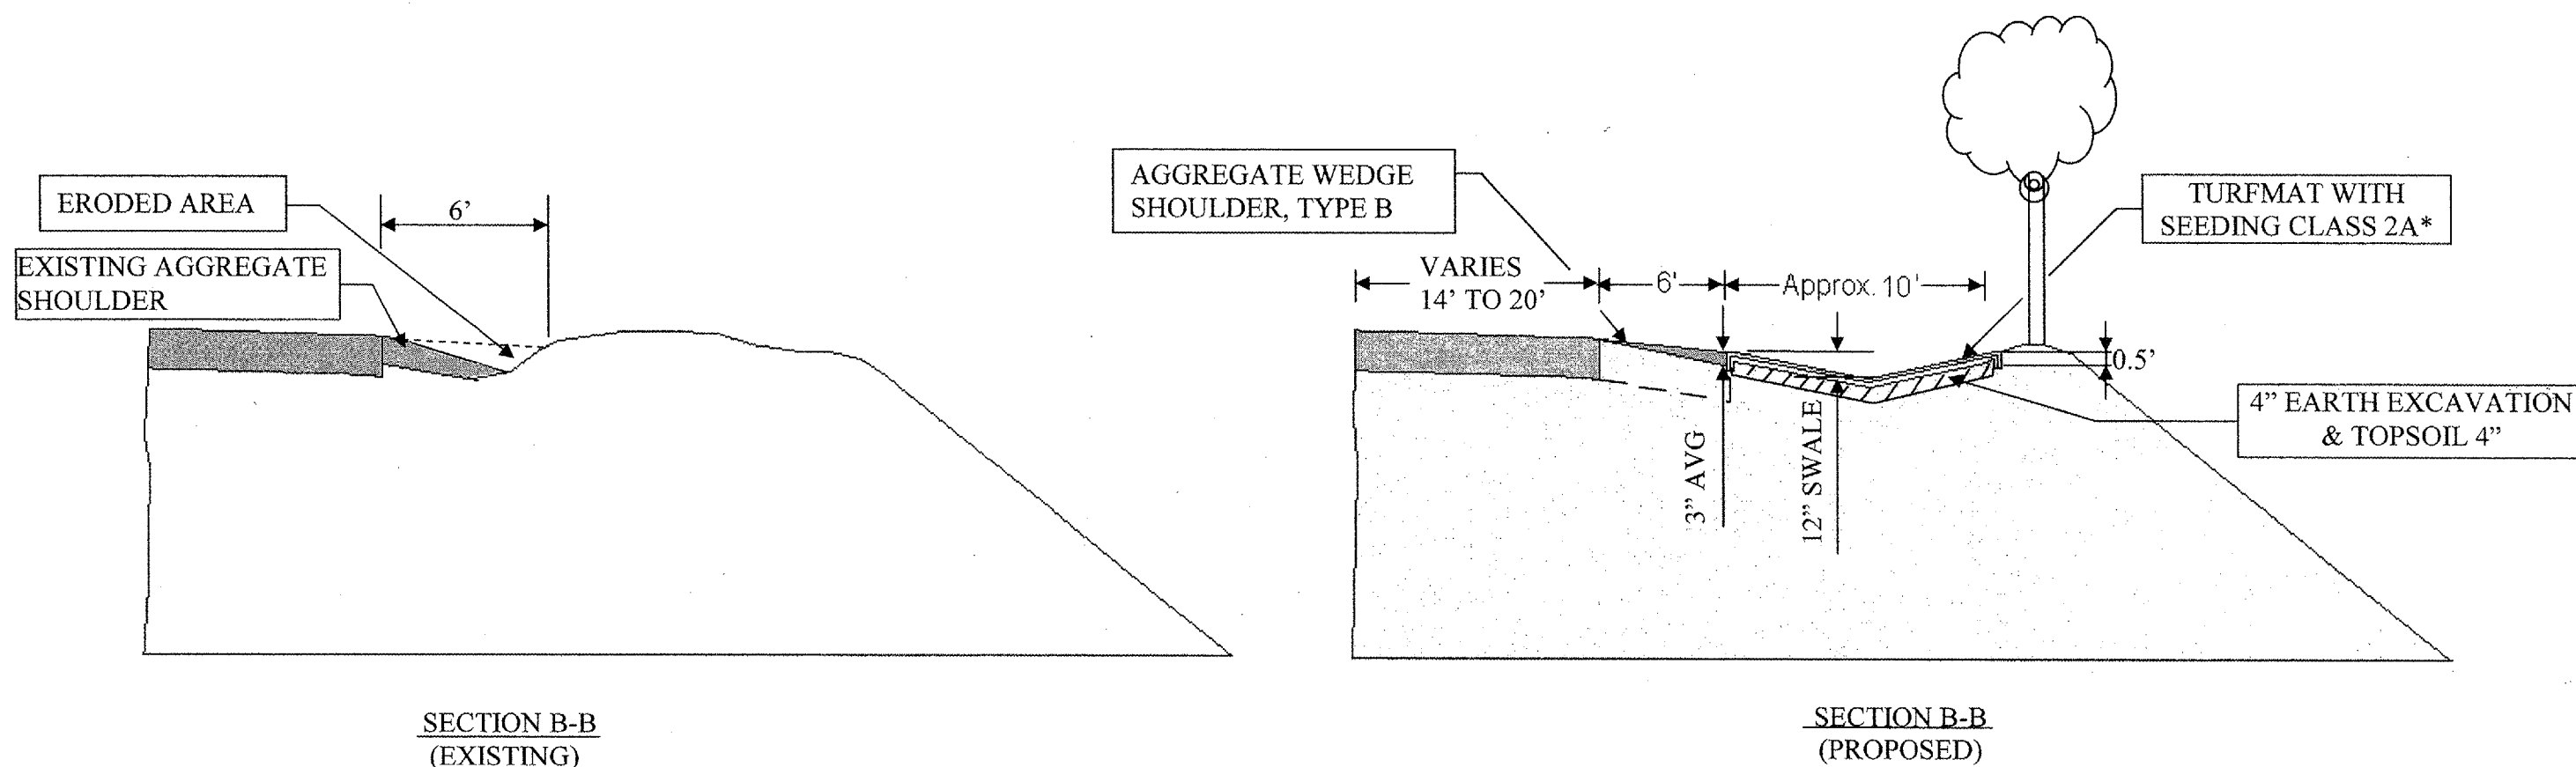

* FERTILIZER INTENTIONALLY OMITTED
 SEE SHEET 6 OF 11 FOR TURFMAT INSTALATION DETAILS

ILLINOIS DEPARTMENT OF
 TRANSPORTATION
 LOCATION 1
 I-290 AT US 12/20/45
 SECTION B-B
 AREA B