


ROUTE	SECTION	COUNTY	TOTAL SHEETS	SHEET NUMBER
FAI 290 & FAP 339	2007-0061	COOK	23	15

CONTRACT 60C37

SHEET 1 OF 7

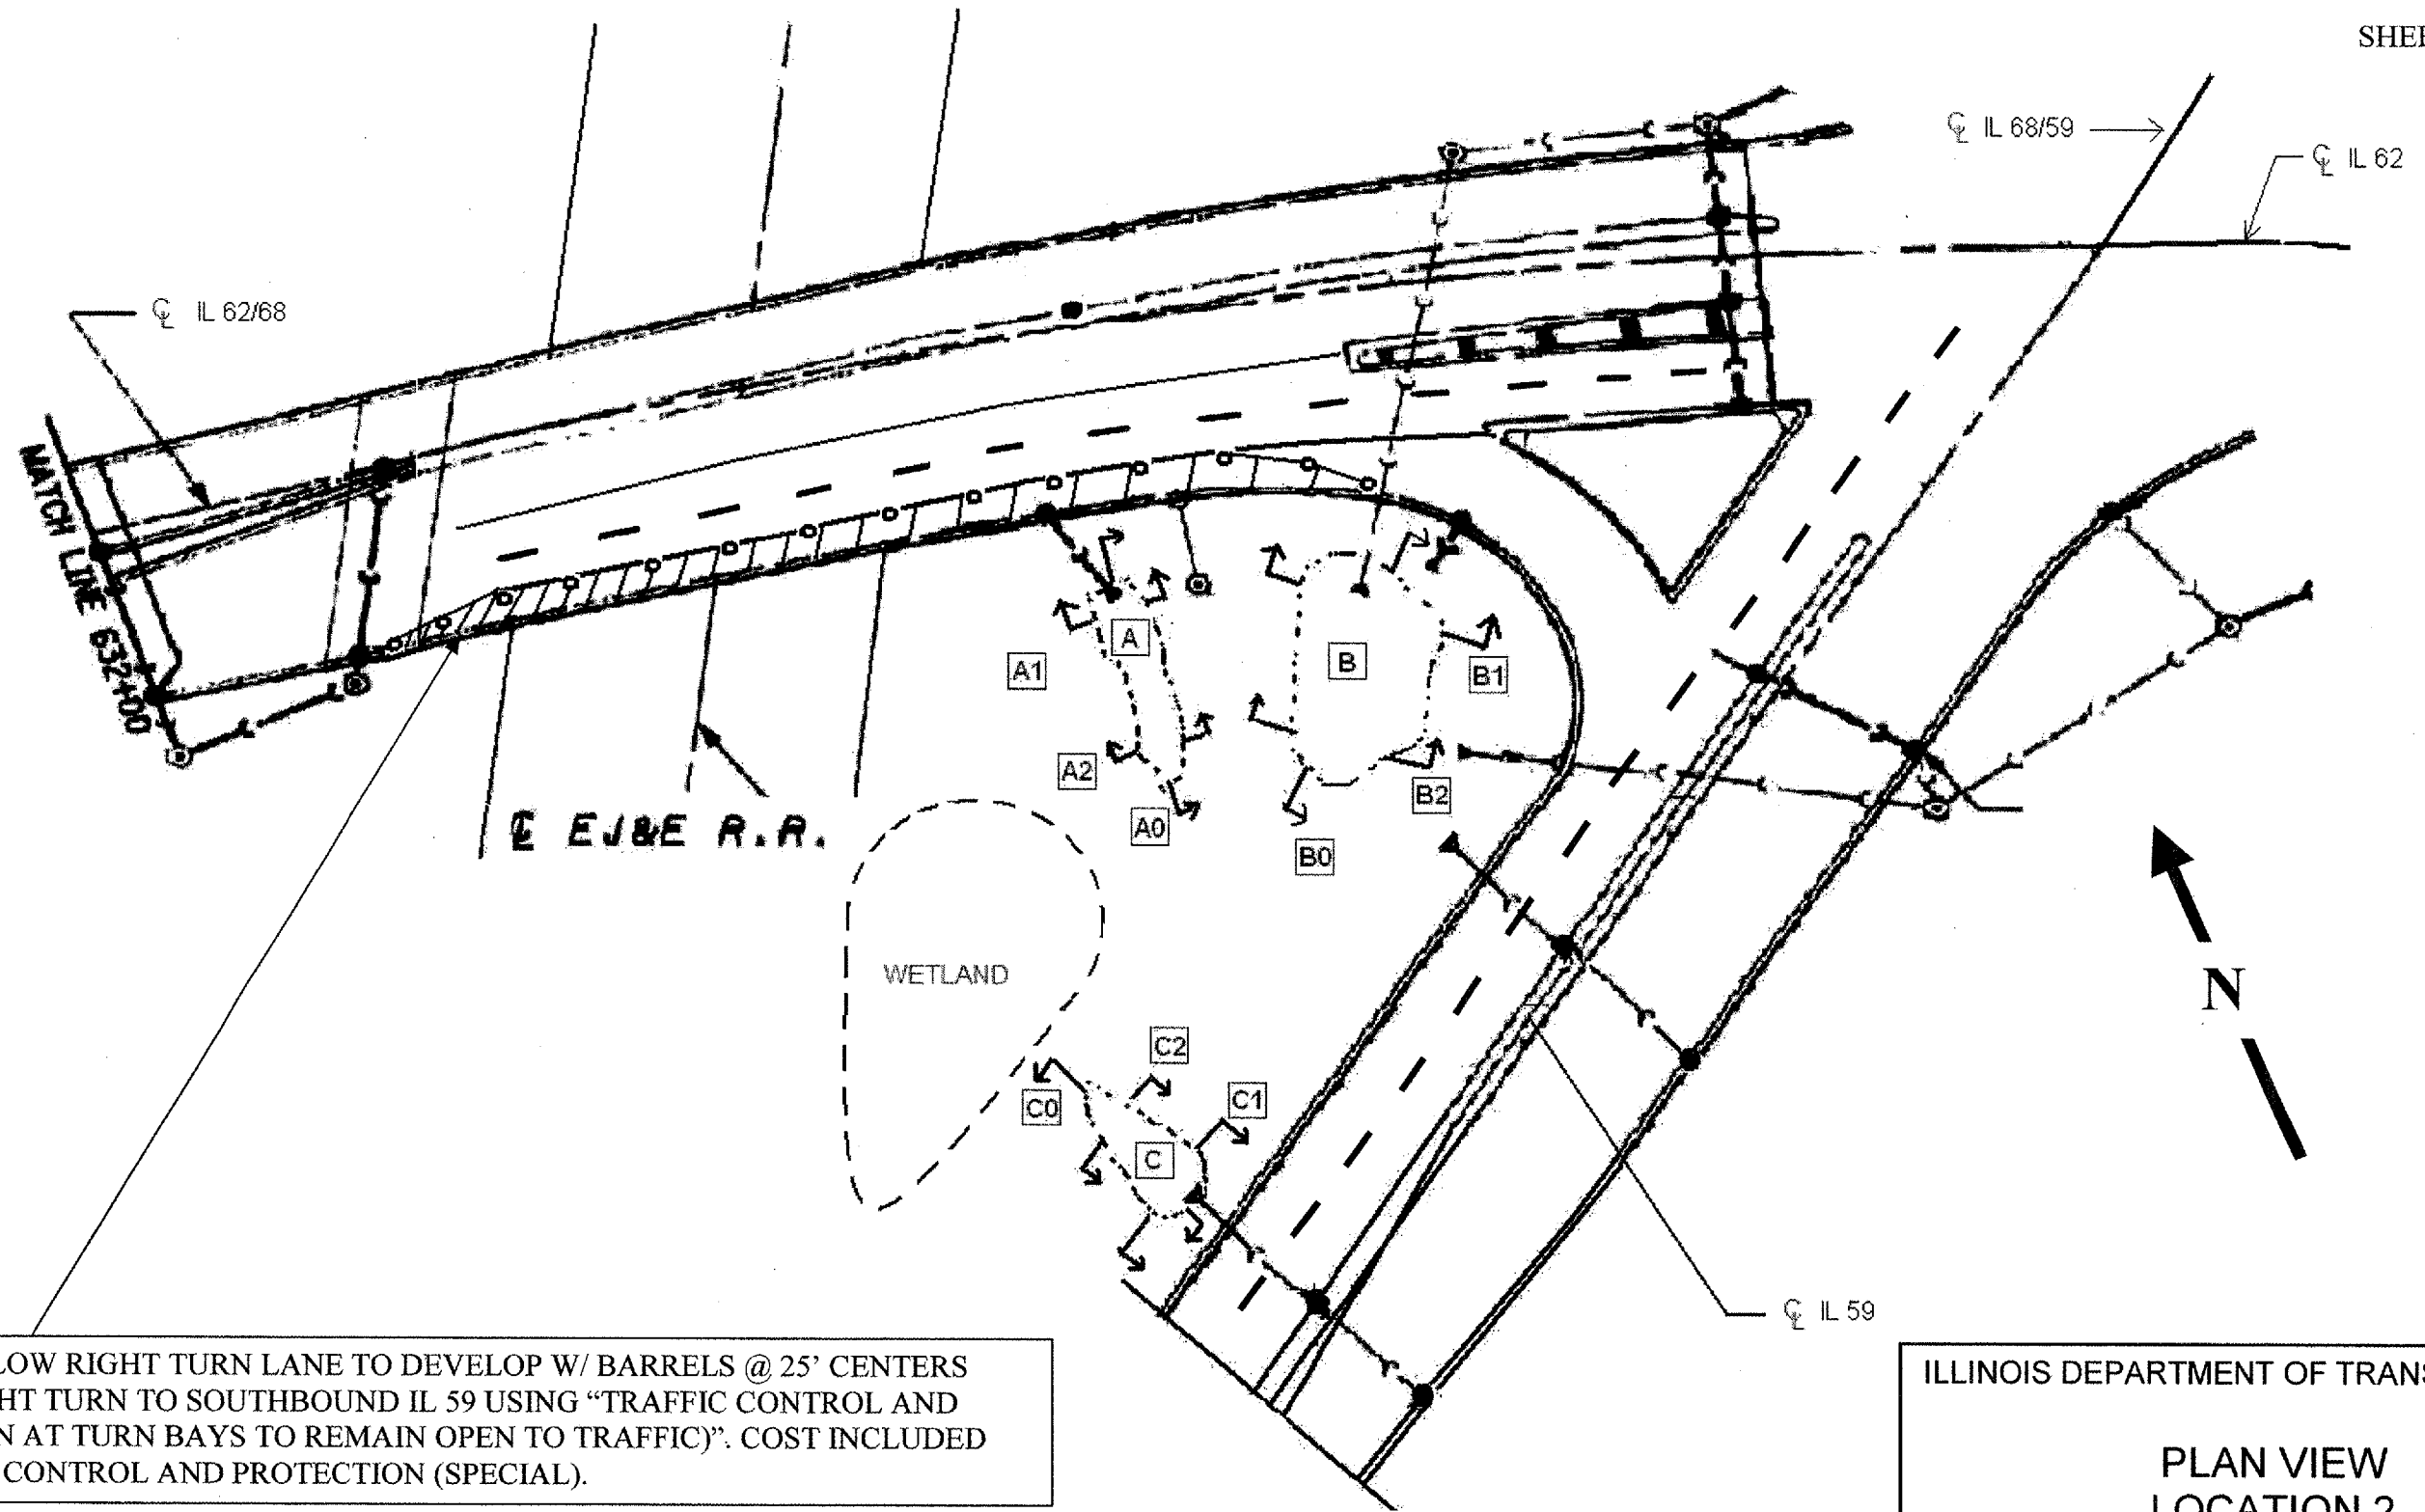

DO NOT ALLOW RIGHT TURN LANE TO DEVELOP W/ BARRELS @ 25' CENTERS  
 ALLOW RIGHT TURN TO SOUTHBOUND IL 59 USING "TRAFFIC CONTROL AND  
 PROTECTION AT TURN BAYS TO REMAIN OPEN TO TRAFFIC". COST INCLUDED  
 W/ TRAFFIC CONTROL AND PROTECTION (SPECIAL).

WHERE [A] , [B] & [C] REPRESENTS IMPROVEMENT AREAS

ILLINOIS DEPARTMENT OF TRANSPORTATION

PLAN VIEW  
 LOCATION 2  
 IL 62 AT IL 59