


| ROUTE             | SECTION   | COUNTY | TOTAL SHEETS | SHEET NUMBER |
|-------------------|-----------|--------|--------------|--------------|
| FAI 290 & FAP 339 | 2007-006I | COOK   | 23           | 18           |

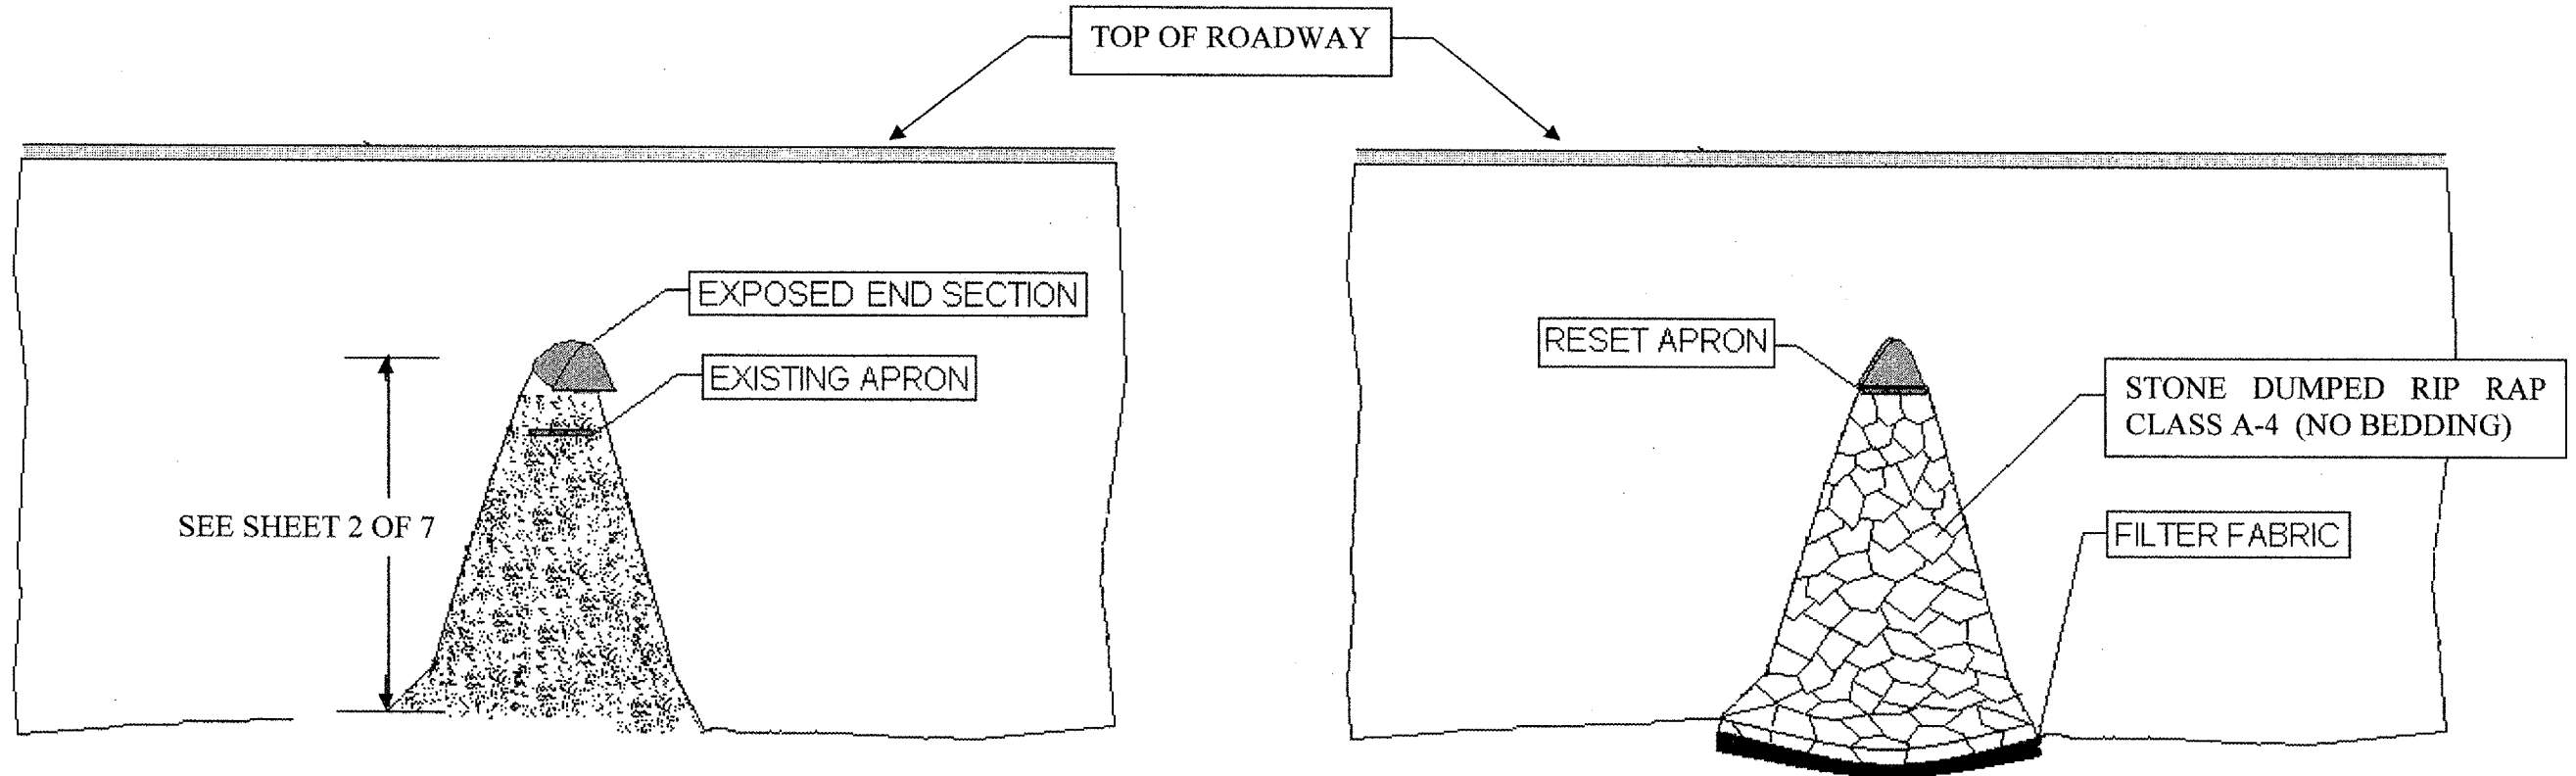

VIEWS A2-A2 & C2-C2  
(EXISTING)

VIEWS A2-A2 & C2-C2  
(PROPOSED)

ILLINOIS DEPARTMENT OF  
TRANSPORTATION

LOCATION 2  
IL 62 AT IL 59  
AREAS A & C  
VIEWS A2-A2 & C2-C2