

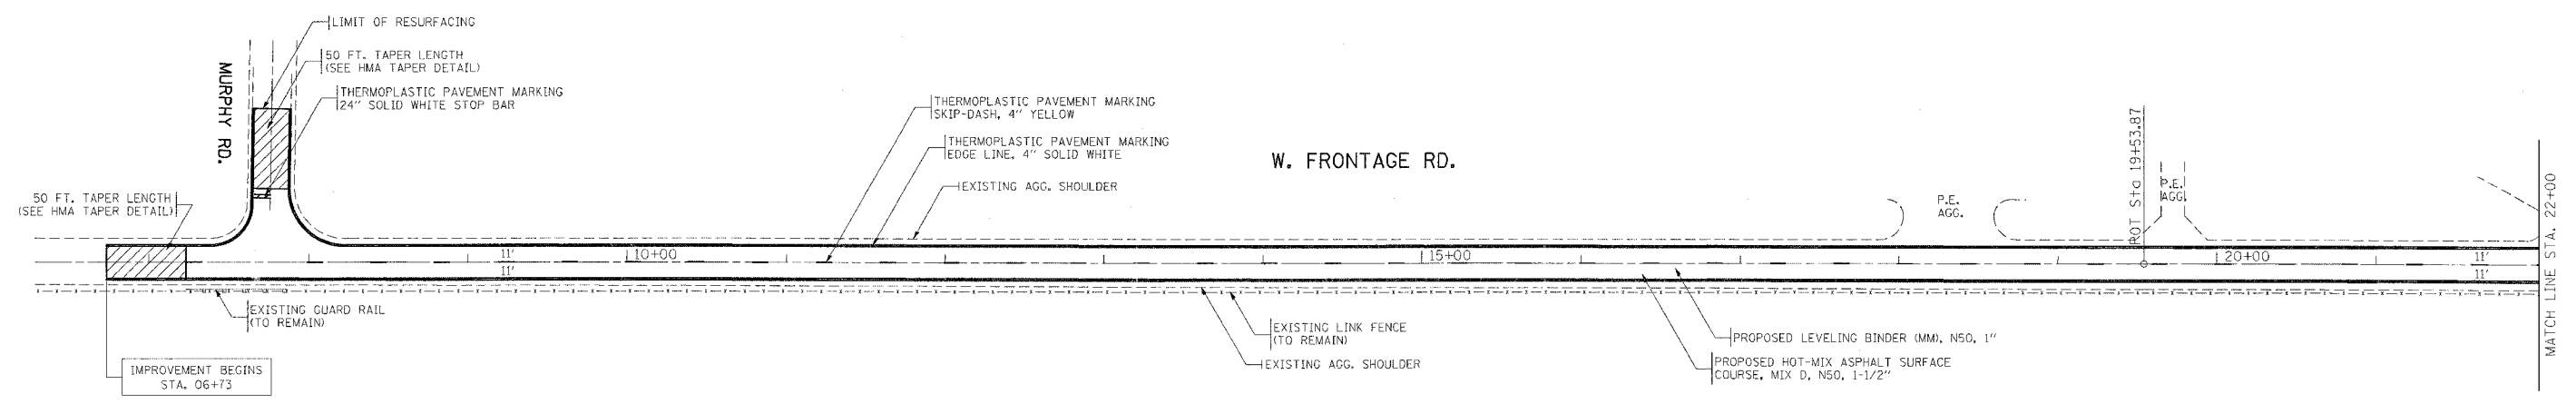
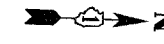


F.A.I. RTE.	SECTION	COUNTY	TOTAL SHEETS	SHEET NO.
55	99-2 AC-1 RS	WILL	14	5
STA. 06+73		TO STA. 37+00		
FED. ROAD DIST. NO. 1 ILLINOIS FED. AID PROJECT				
CONTRACT NO.: 60C60				

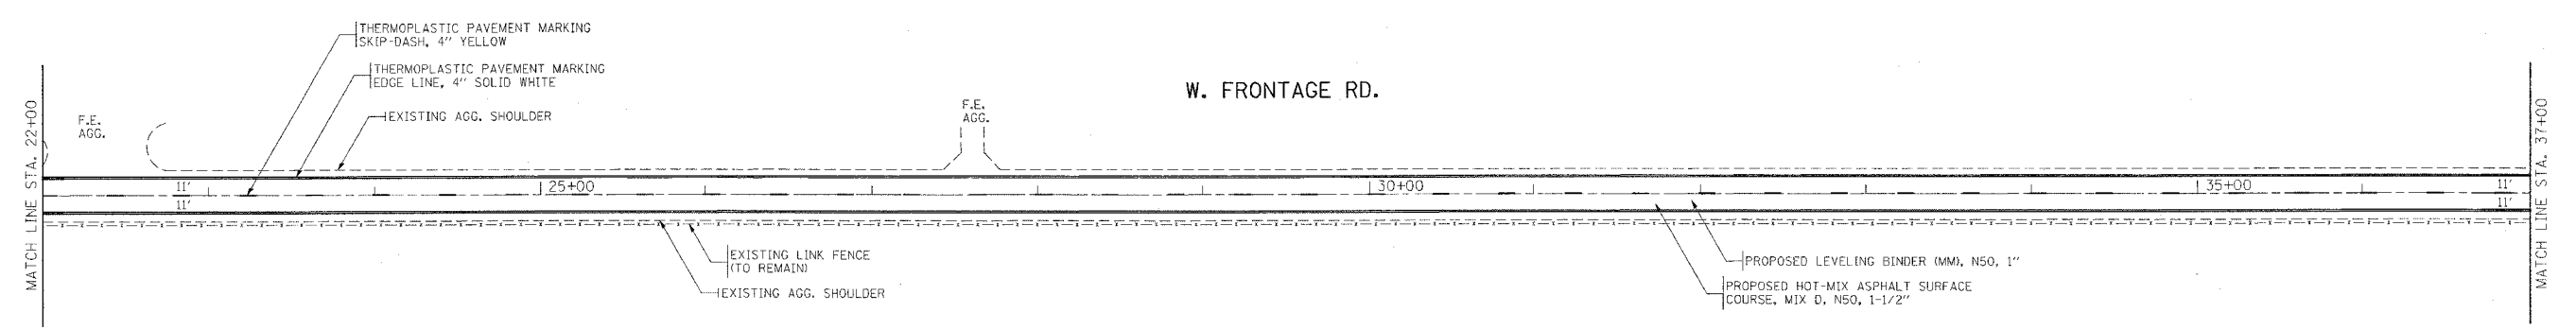

NOTE:
 PERMANENT PAVEMENT MARKING SHALL BE THERMOPLASTIC AND SHOULD BE PLACED IN ACCORDANCE WITH "DISTRICT ONE TYPICAL PAVEMENT MARKINGS" DETAIL.
 RAISED REFLECTIVE PAVEMENT MARKERS SHALL BE IN ACCORDANCE WITH THE DISTRICT ONE "TYPICAL APPLICATION RAISED REFLECTIVE PAVEMENT MARKERS DETAIL".
 THE RESIDENT ENGINEER SHALL CONTACT MS. CORA MATHIS, AREA TRAFFIC ENGINEER AT (815) 485 - 6475 PRIOR TO PLACING ANY PAVEMENT MARKINGS.

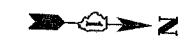

REVISIONS	
NAME	DATE

ILLINOIS DEPARTMENT OF TRANSPORTATION
**I-55 WEST FRONTAGE ROAD
 MURPHY ROAD TO LORENZO ROAD**
**EXISTING AND PROPOSED
 ROADWAY AND PAVEMENT MARKING PLAN**
 SCALE: VERT. 1"=50'
 HORIZ. 1"=50'
 DATE _____ DRAWN BY _____
 CHECKED BY _____

PLOT DATE = 6/11/2007
 FILE NAME = C:\pwork\11242687\design\endgn
 PLOT SCALE = 50.0000 / IN.
 USER NAME = qureshja