


WORK AREA

NOT DRAWN TO SCALE

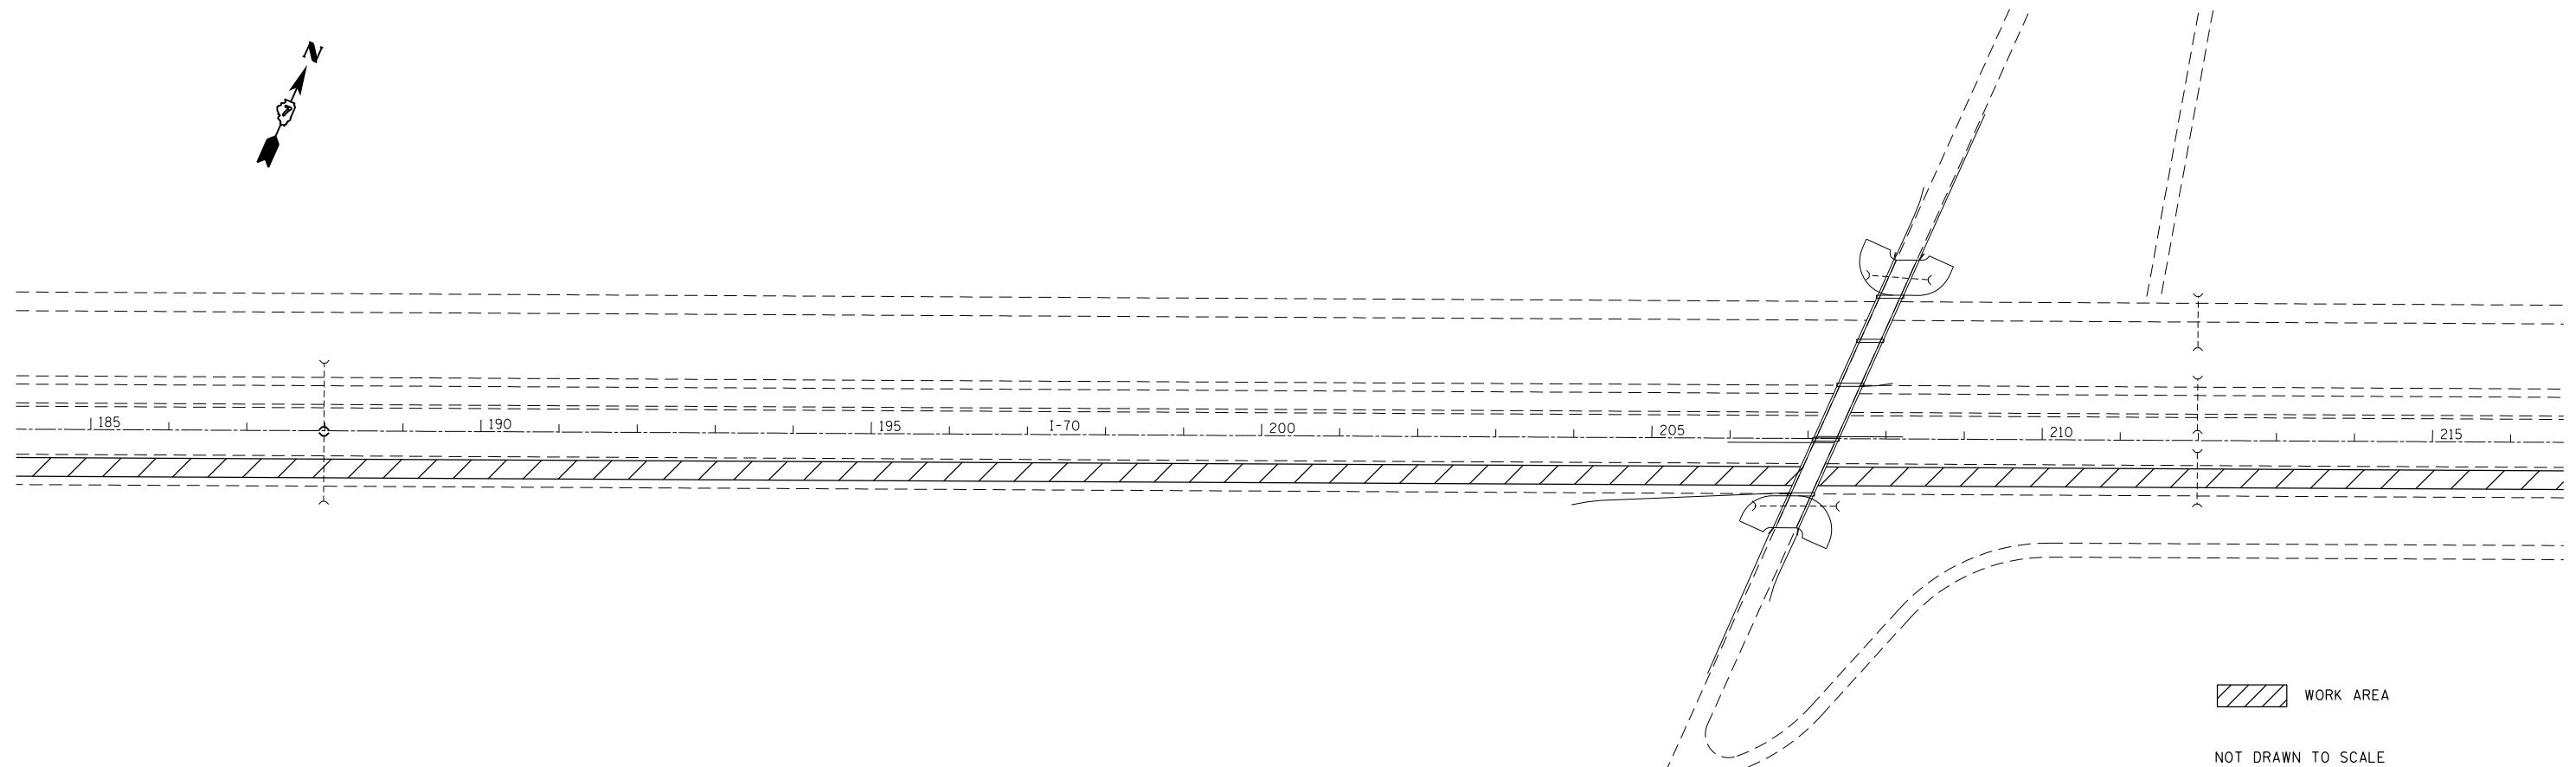

WORK AREA

NOT DRAWN TO SCALE

FILE NAME =	USER NAME = steffenmk	DESIGNED -	REVISED -
ei:\pw\work\p\idot\stevfenmk\d0298200\074570-sht\plan.dgn		DRAWN -	REVISED -
	PLOT SCALE = 200.0000' / in.	CHECKED -	REVISED -
	PLOT DATE = 3/20/2012	DATE -	REVISED -

**STATE OF ILLINOIS
DEPARTMENT OF TRANSPORTATION**

PLAN

SCALE: NA SHEET NO. 4 OF 10 SHEETS STA. 155+00 TO STA. 216+00

F.A.I. RTE.	SECTION	COUNTY	TOTAL SHEETS	SHEET NO.
70	D7 HMA RESURF 2012-4	Fayette	21	13
ILLINOIS FED. AID PROJECT			CONTRACT NO. 74570	