




DETAILS OF ACROSS ROAD PIPE CULVERTS

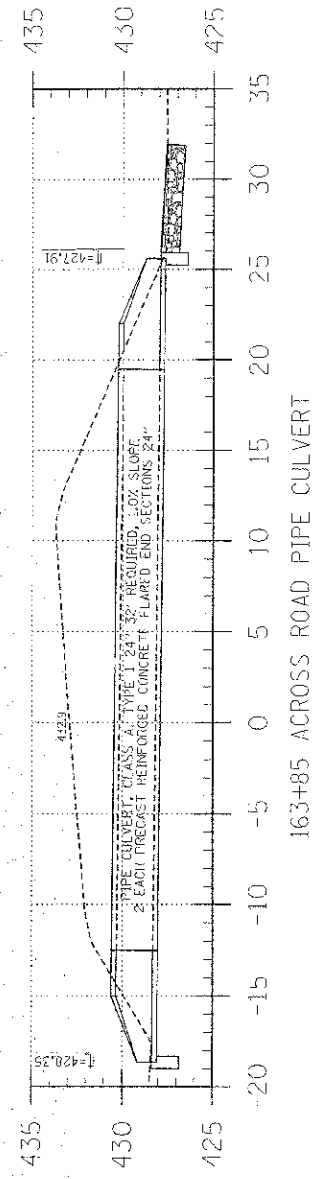


163+85 ACROSS ROAD PIPE CULVERT

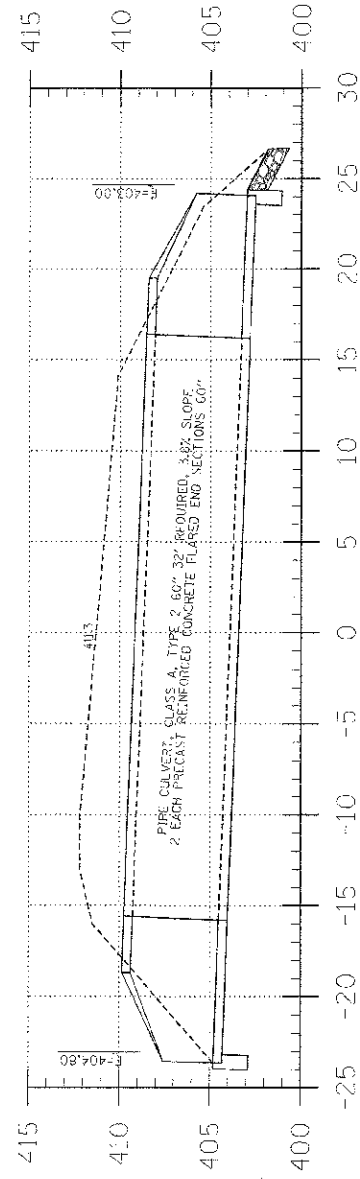

201+62 ACROSS ROAD PIPE CULVERT

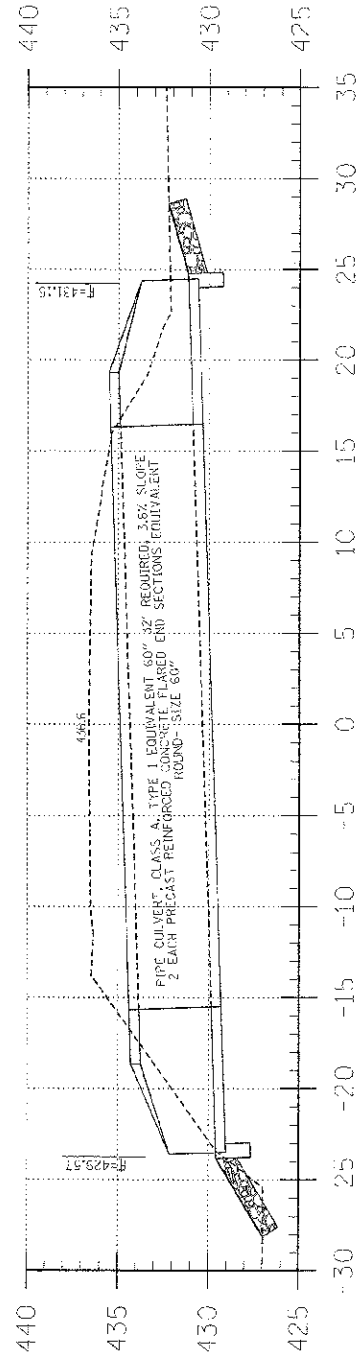

244+92 ACROSS ROAD PIPE CULVERT

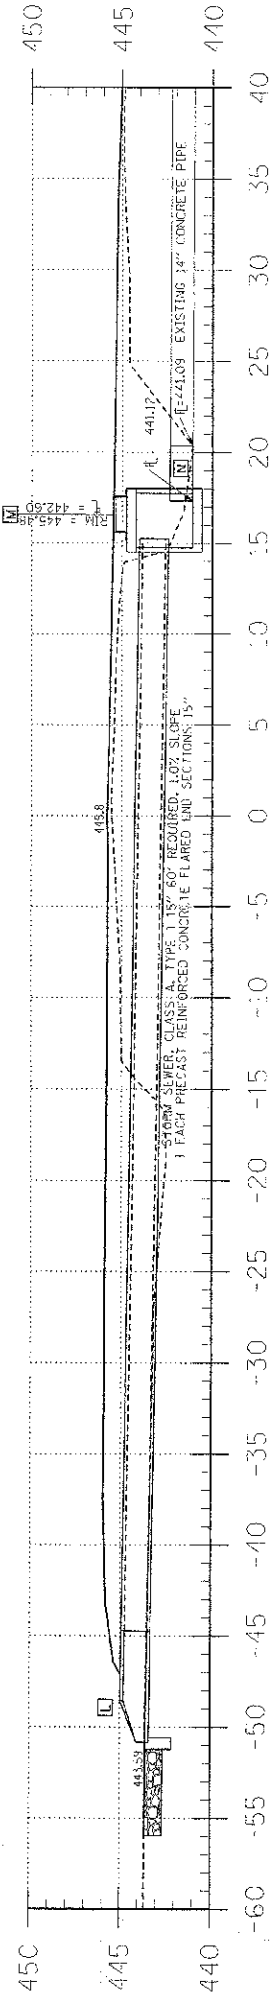

139+95 SIDEROAD RIGHT STORM SEWER


F.A.S.	SECTION	COUNTY	TOTAL SHEETS	SHEET NO.
815	89-00075-01-RS	WHITE	8	6
FED. ROAD DIST. NO. 7		ILLINOIS	BURNT PRAIRIE ROAD	
LEC JOB # H1210074WH		CONTRACT # 69478		

323 W. 3RD. ST.  
P.O. BOX 180  
MT. CARMEL, IL  
62863  
PHONE:  
(618)-262-8651  
FAX:  
(618)-262-3327

405 W. STATE ST.  
SUITE 1  
PRINCETON, IN  
47970  
PHONE:  
(812)-386-7611  
FAX:  
(812)-385-2612



PROFESSIONAL DESIGN FIRM  
LAND SURVEY &  
PROFESSIONAL  
ENGINEERING CORPORATION  
194-00088/  
(62-032425) (65-022769)

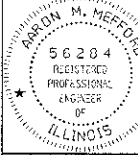

AARON M. MEEFORD  
NAME  
*Aaron M. Meeford*  
SIGNATURE  
5-23-12  
DATE  
11-30-13  
EXPIRES