


FINAL SURVEY NO.	DATE
SURVISED	
PLOTTED	
TEMPLATE	
NO. OF AREAS CHECKED	

ORIGINAL SURVEY NO.	DATE
SURVISED	
PLOTTED	
TEMPLATE	
NO. OF AREAS CHECKED	

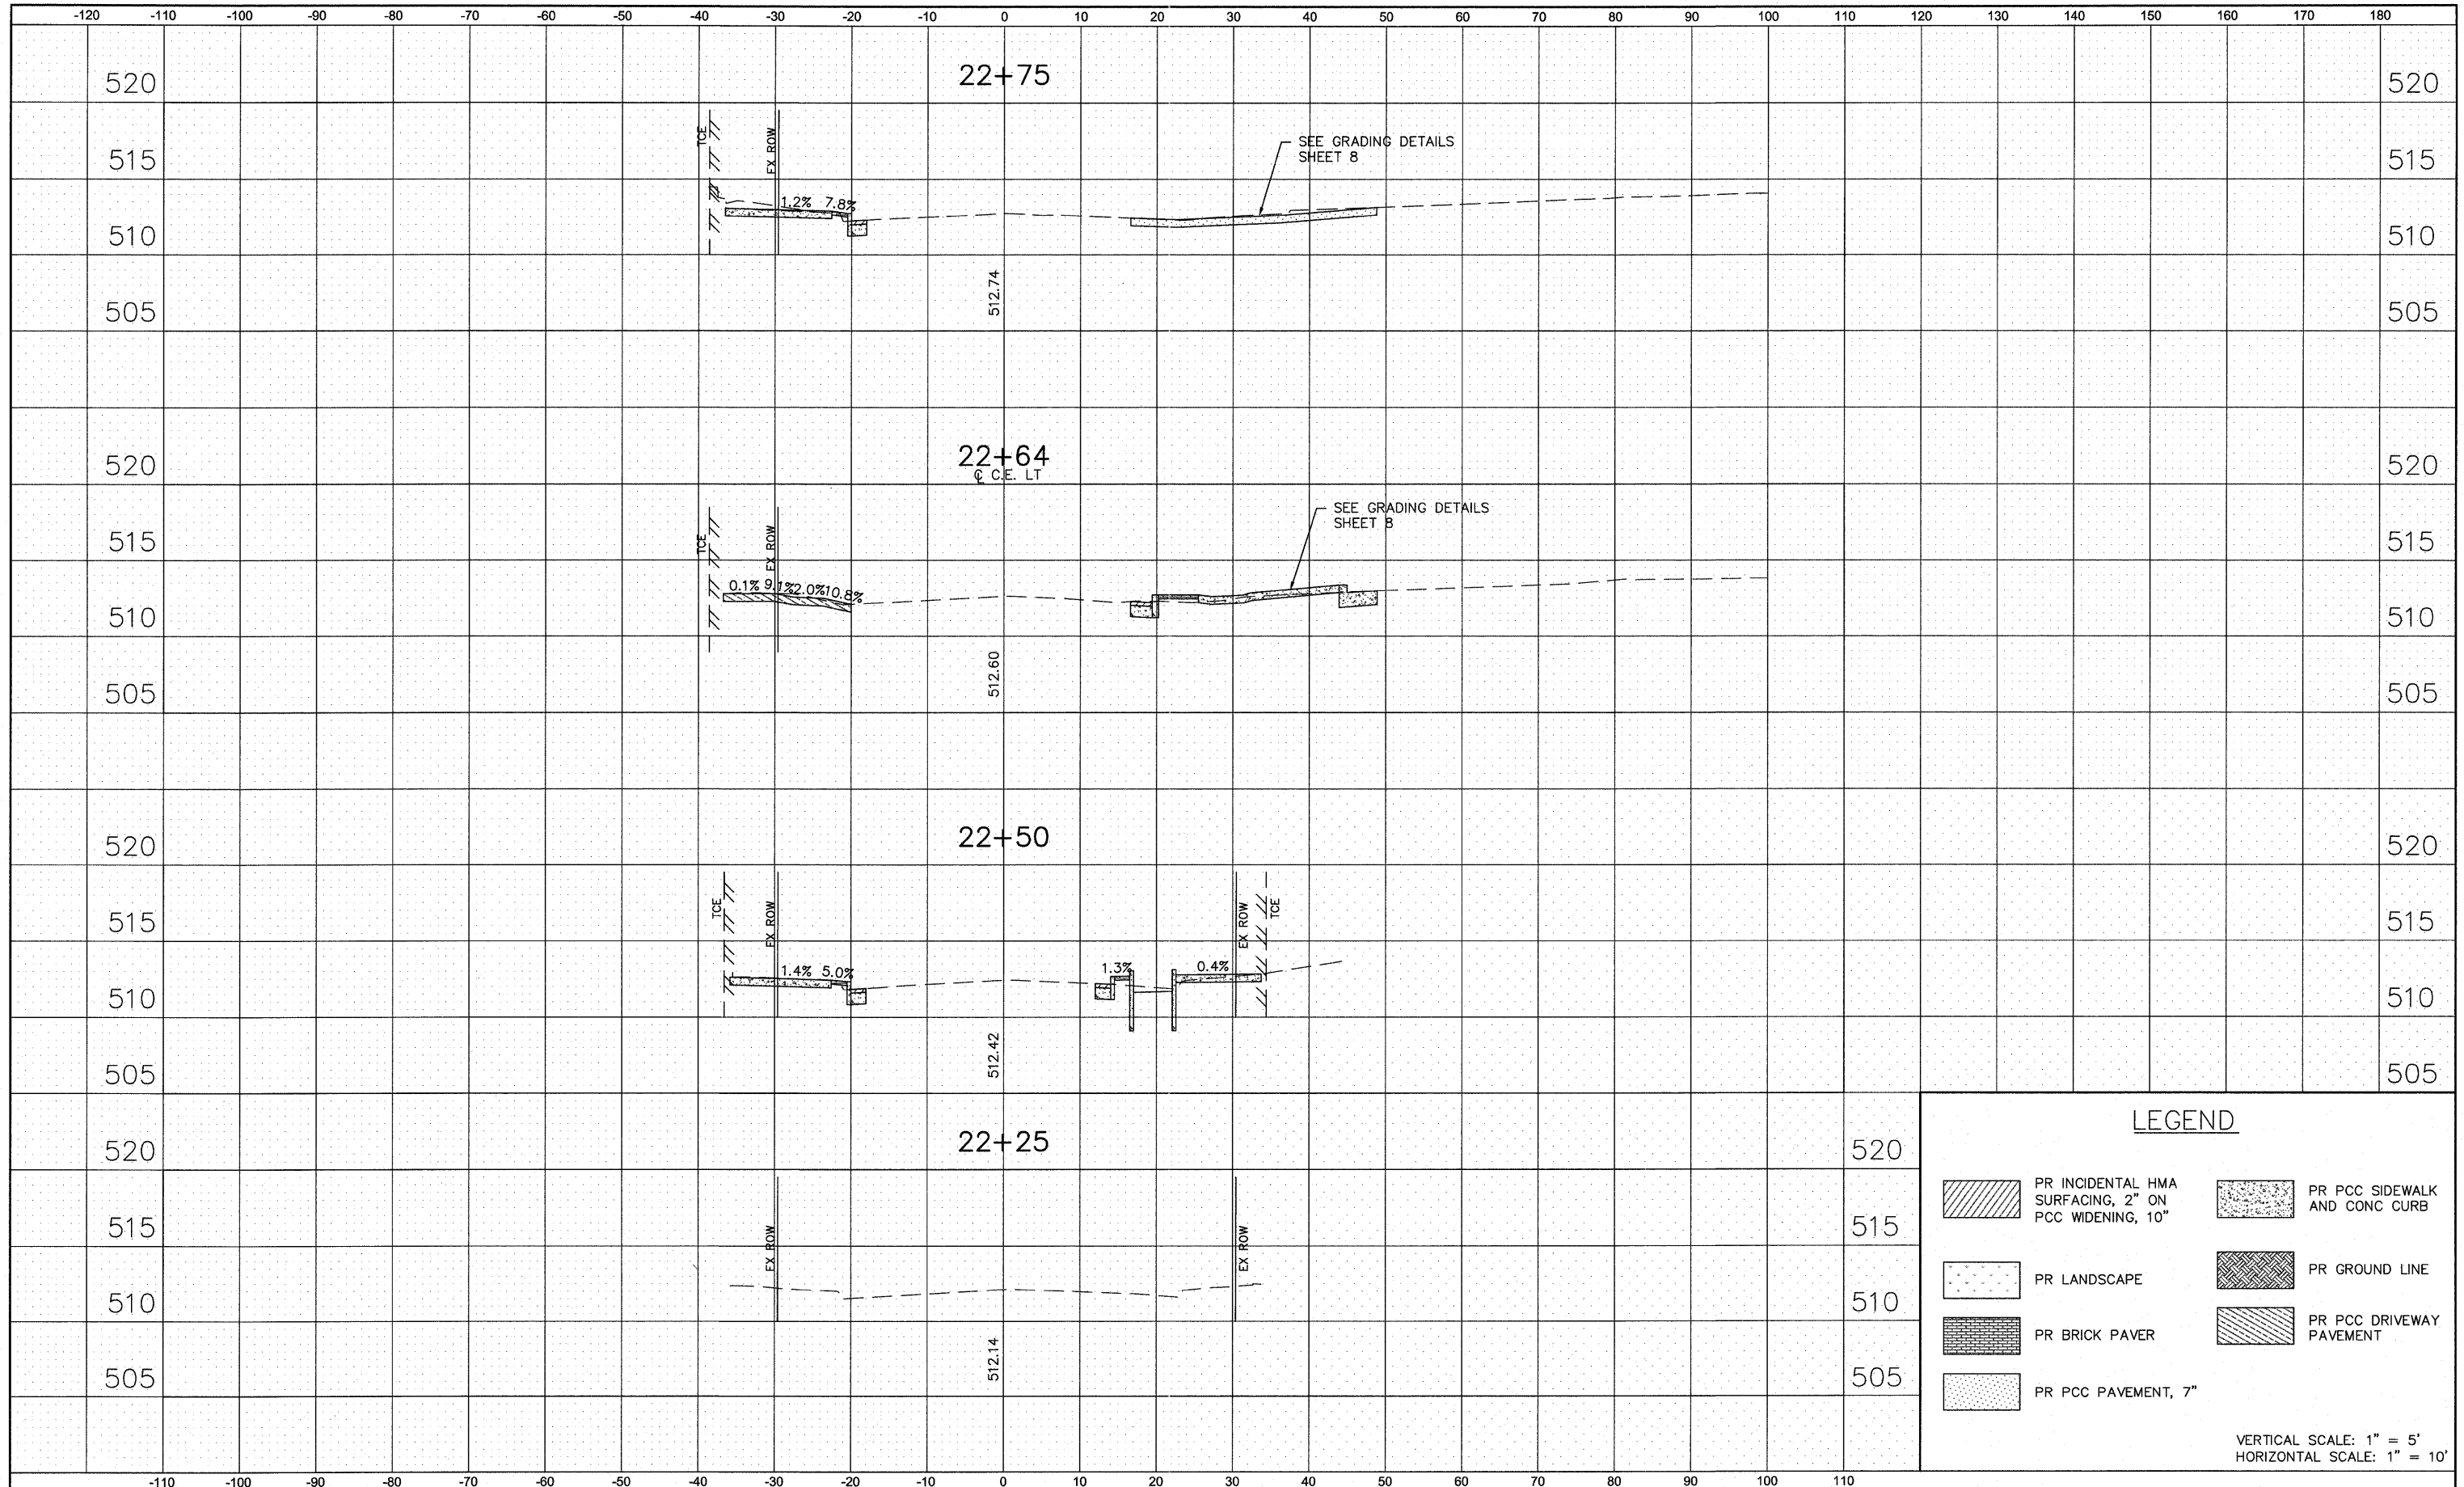

LEGEND			
	PR INCIDENTAL HMA SURFACING, 2" ON PCC WIDENING, 10"		PR PCC SIDEWALK AND CONC CURB
	PR LANDSCAPE		PR GROUND LINE
	PR BRICK PAVER		PR PCC DRIVEWAY PAVEMENT
	PR PCC PAVEMENT, 7"		

VERTICAL SCALE: 1" = 5'
HORIZONTAL SCALE: 1" = 10'

FILE NAME = 25040 - CROSS SECTIONS.DWG	USER NAME = ASHLEIGH ENGELMANN	DESIGNED - SLW	REVISED -	STATE OF ILLINOIS DEPARTMENT OF TRANSPORTATION	CROSS SECTIONS			F.A. RTE. 9302	SECTION 06-00045-00-SW	COUNTY MONROE	TOTAL SHEETS 24	SHEET NO. 21
		DRAWN - SLW	REVISED -		SCALE:	SHEET NO. 1 OF 4 SHEETS	STA. 22+25 TO STA. 22+75	CONTRACT NO. 97468				
		CHECKED - TLC	REVISED -		COLUMBIA ILLINOIS FED. AID PROJECT							
		PLOT SCALE = 1 5/16" = 1'	DATE - 2010-08-18		REVISED -							