


DATE	
BY	
SURVIVED	
PLOTTED	
TEMPLATE	
AREAS CHECKED	
FINAL SURVEY NOTE BOOK NO.	

DATE	
BY	
SURVIVED	
PLOTTED	
TEMPLATE	
AREAS CHECKED	
ORIGINAL SURVEY NOTE BOOK NO.	

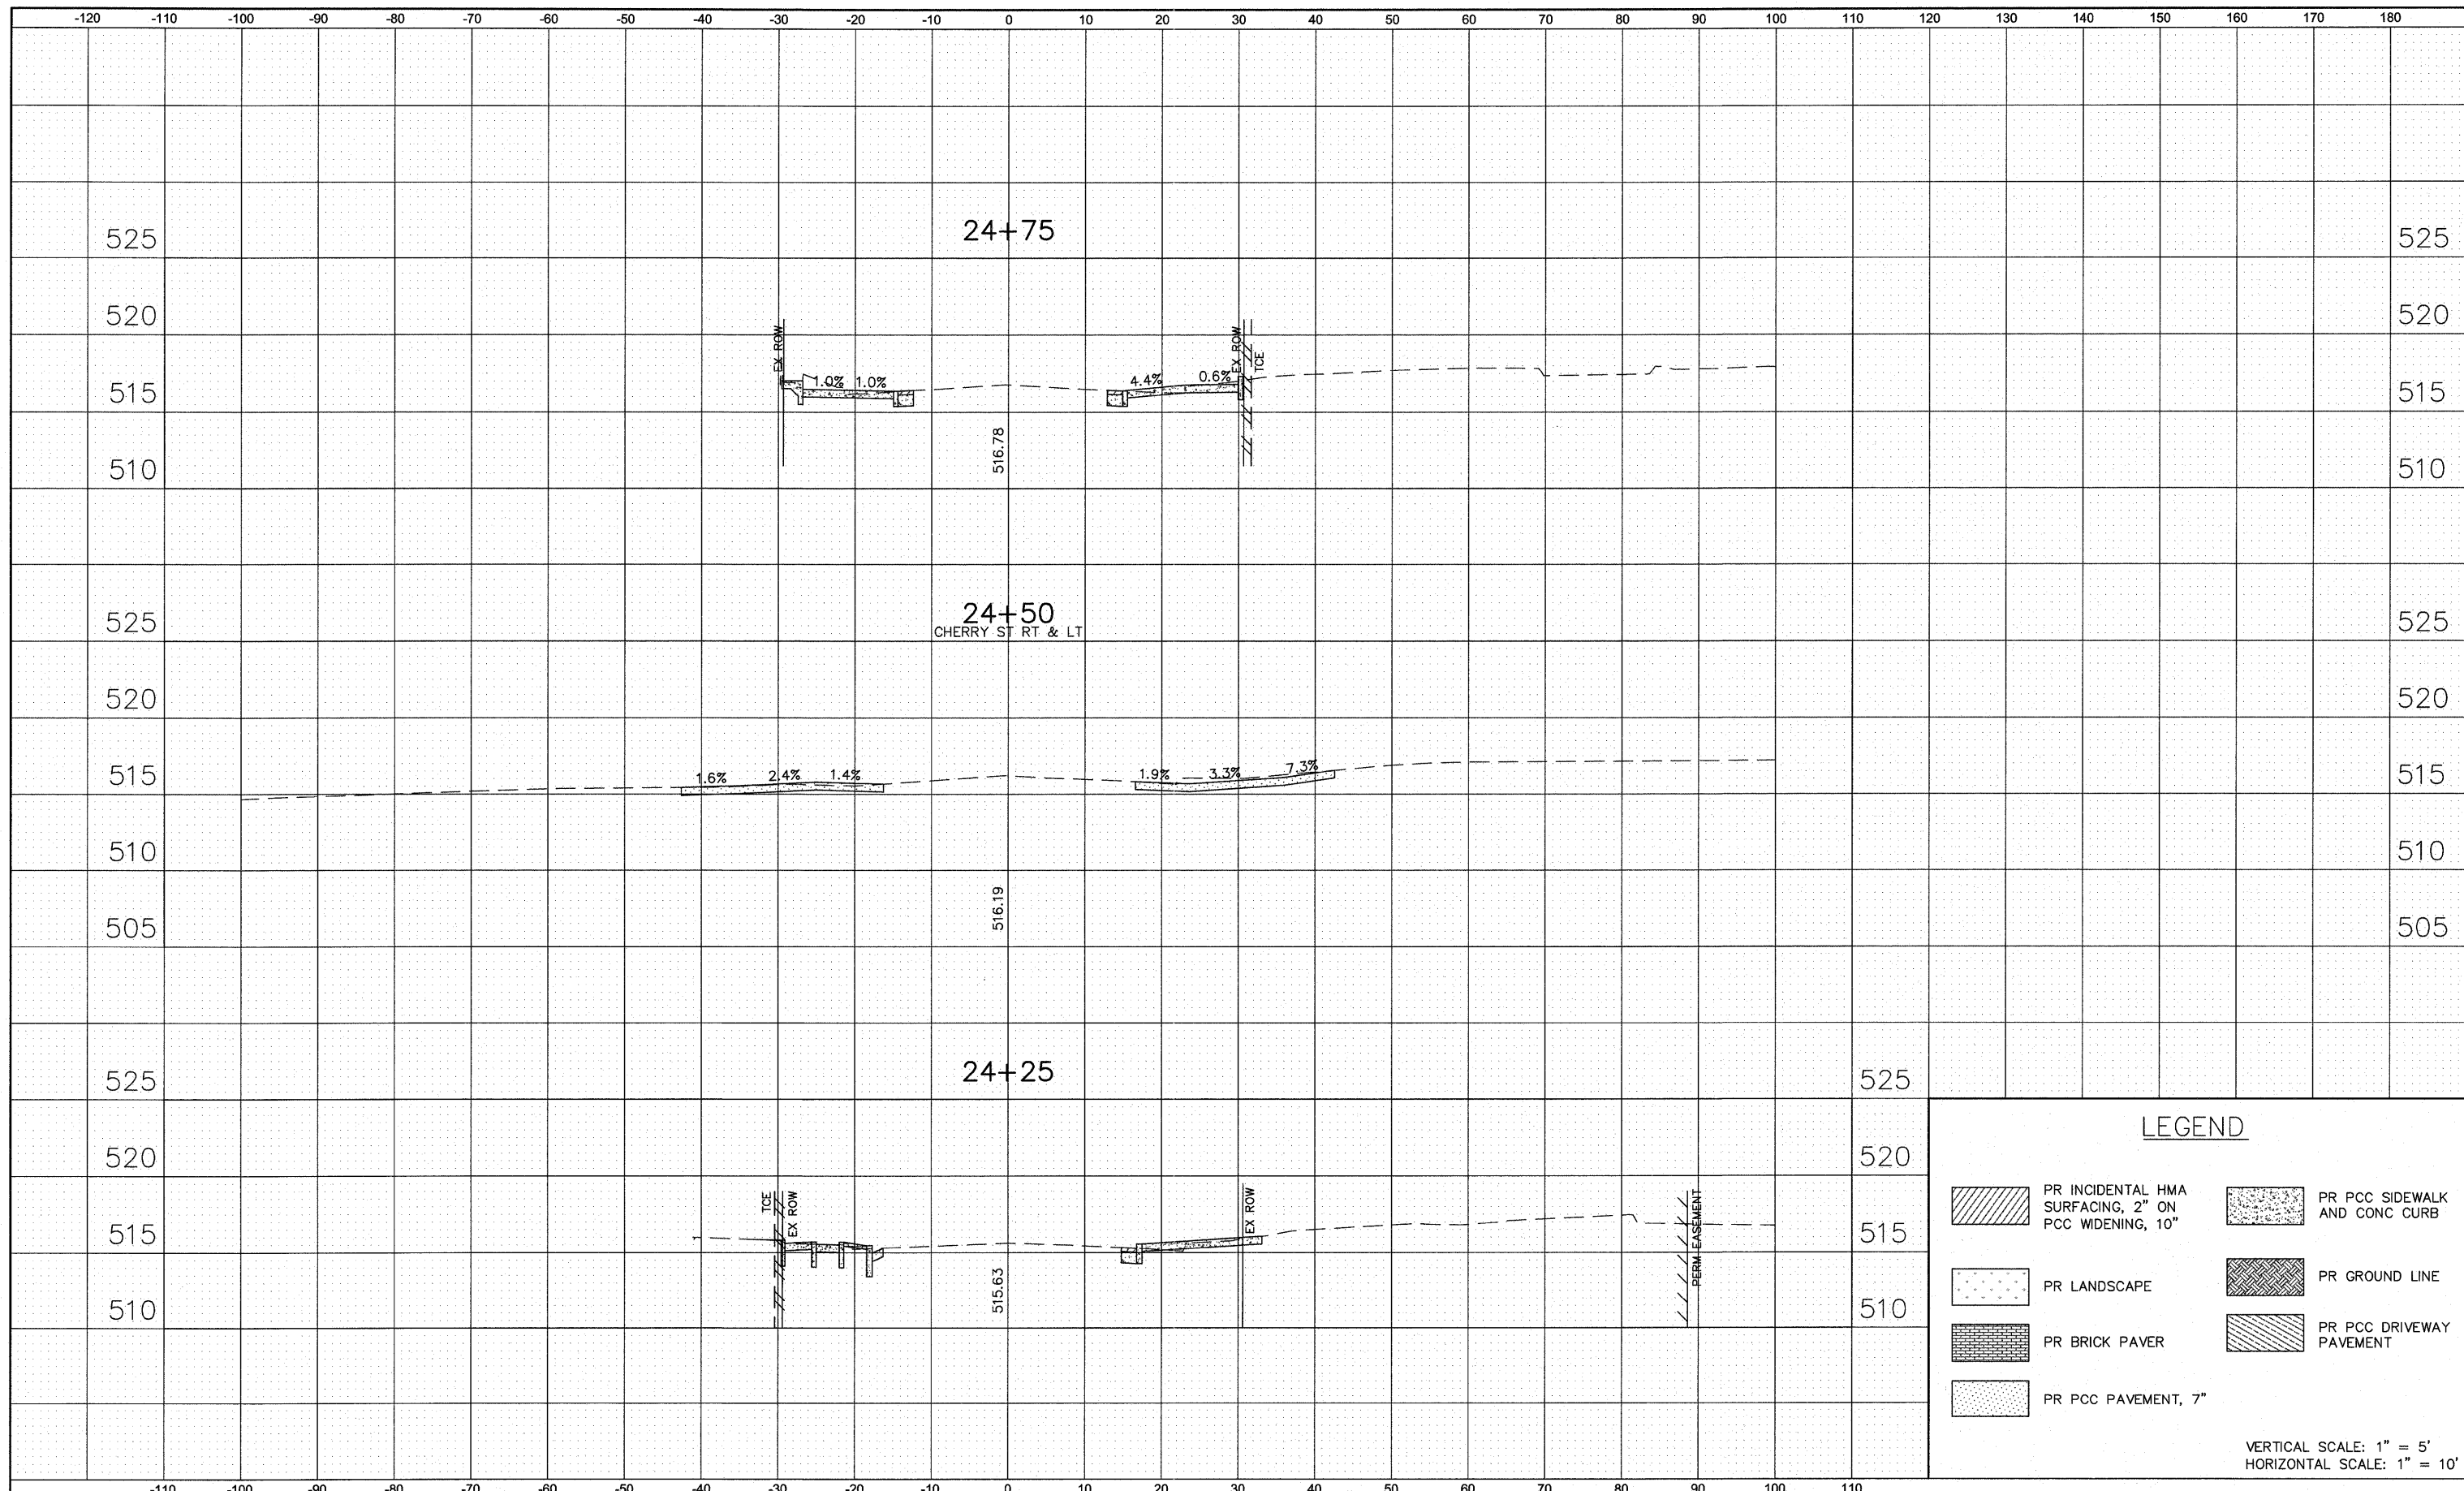

LEGEND			
	PR INCIDENTAL HMA SURFACING, 2" ON PCC WIDENING, 10"		PR PCC SIDEWALK AND CONC CURB
	PR LANDSCAPE		PR GROUND LINE
	PR BRICK PAVER		PR PCC DRIVEWAY PAVEMENT
	PR PCC PAVEMENT, 7"		

VERTICAL SCALE: 1" = 5'
HORIZONTAL SCALE: 1" = 10'