



## (B) EXISTING TYPICAL CROSS SECTION

STATION TO STATION  
 (A) 900+32.00 TO 902+26.00 (A)

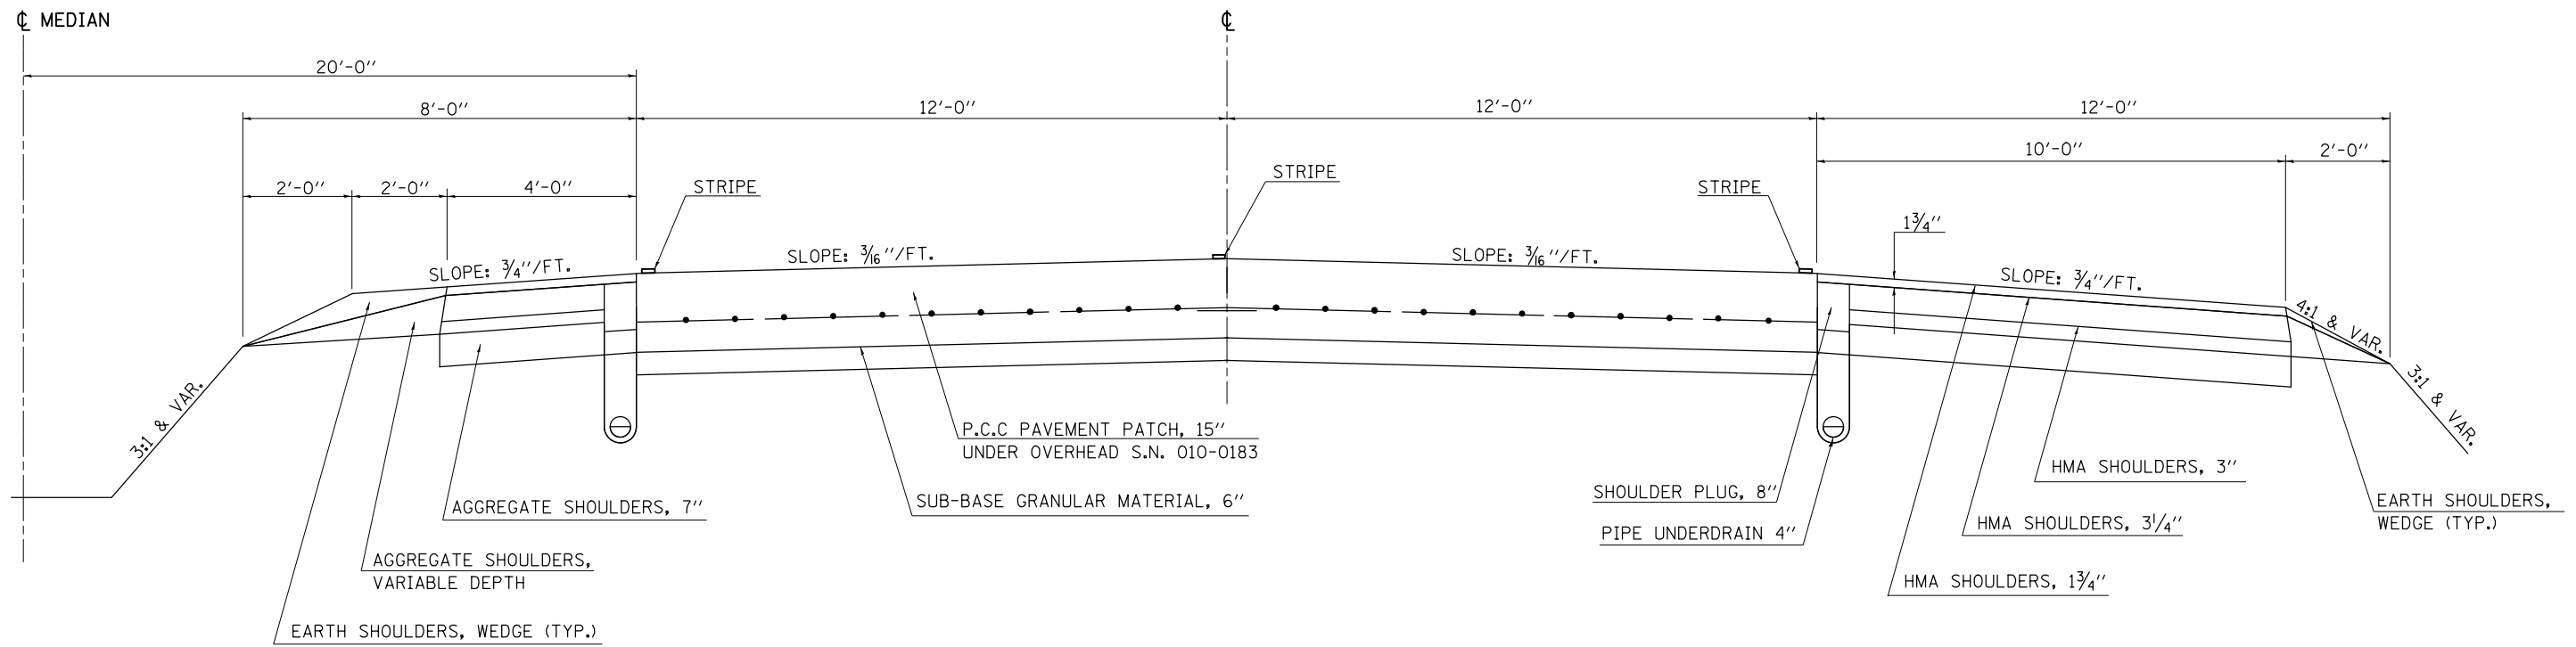

## (2) PROPOSED TYPICAL CROSS SECTION

STATION TO STATION  
 (1) 900+32.00 TO 902+26.00 (1)

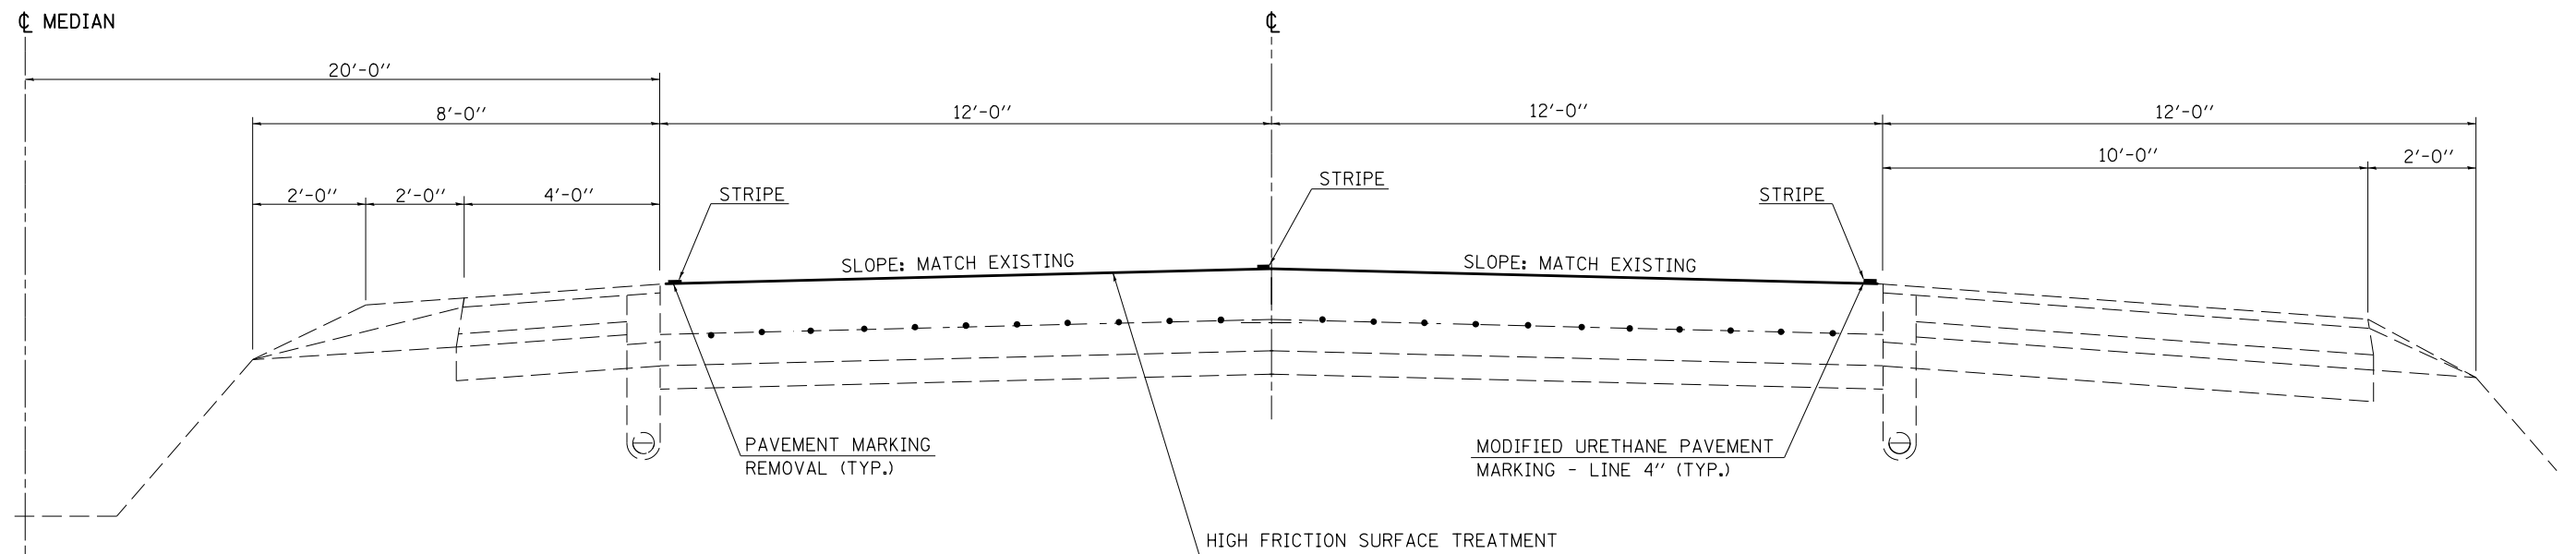

FILE NAME =	USER NAME = eaglinge	DESIGNED -	REVISED -	<b>STATE OF ILLINOIS DEPARTMENT OF TRANSPORTATION</b>	<b>TYPICAL CROSS SECTIONS</b>			F.A.I. RTE.	SECTION	COUNTY	TOTAL SHEETS	SHEET NO.
ci:\pw\work\p\dot\ea\linge\d\405122\0570	B12-sht-typical.dgn	DRAWN -	REVISED -		74	HFSC2 2014-2	CHAMPAIGN	13	5			
\$MODELNAME\$	PLOT SCALE = 40.0000' / in.	CHECKED -	REVISED -		SCALE: SHEET 2 OF 2 SHEETS STA. TO STA.			CONTRACT NO. 70B12				
	PLOT DATE = 6/27/2014	DATE -	REVISED -		ILLINOIS FED. AID PROJECT							