


**EXISTING TYPICAL SECTION**

WESTBOUND  
 STA. 656+13.00 TO STA. 734+69.44  
 STA. 783+60.55 TO STA. 1043+60.00

EASTBOUND  
 STA. 656+13.00 TO STA. 726+40.78

NOTE: NOTE TO SCALE

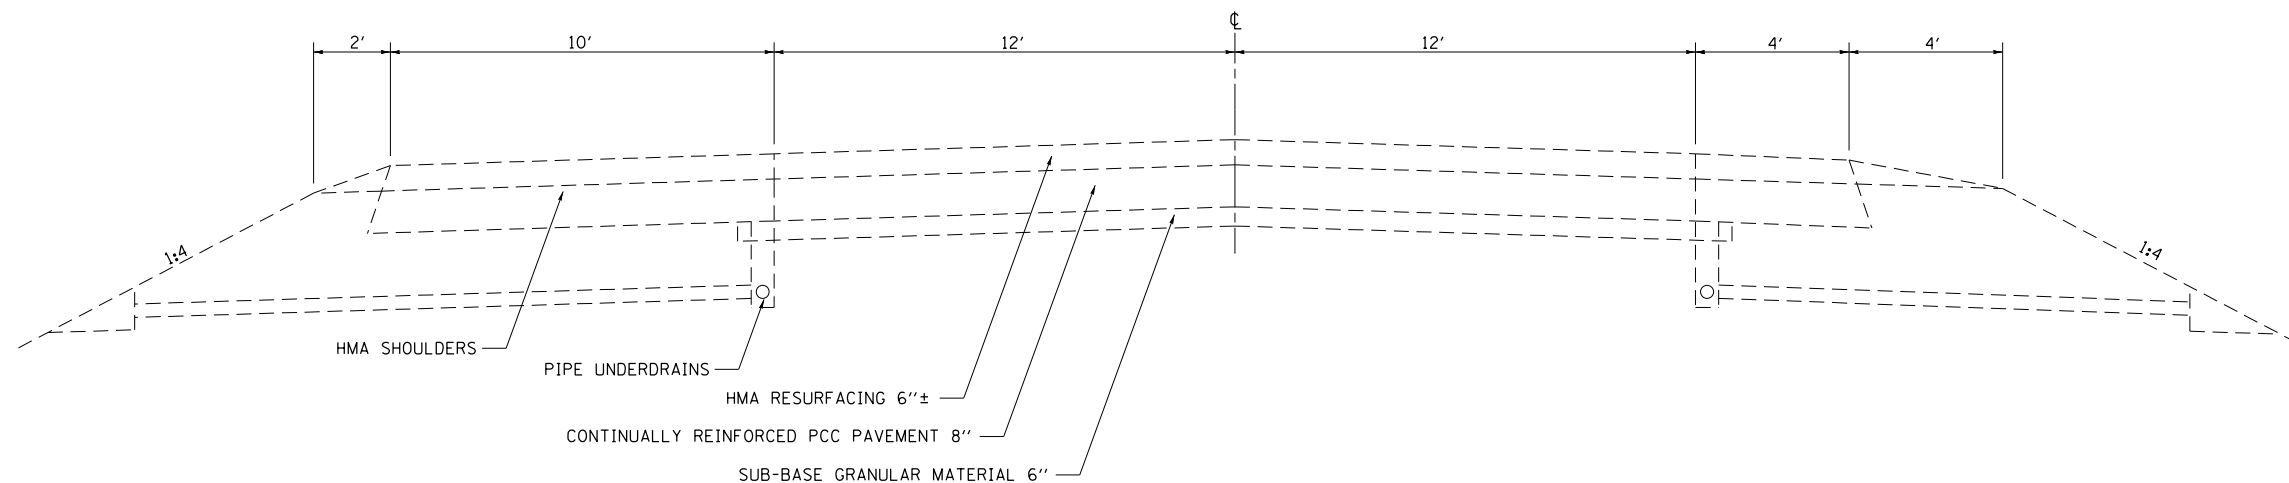

**EXISTING TYPICAL SECTION**

EASTBOUND  
 STA. 726+40.78 TO STA. 734+69.44  
 STA. 783+60.55 TO STA. 1043+60.00

NOTE: NOTE TO SCALE

FILE NAME =	USER NAME = steffenmk	DESIGNED -	REVISED -
c:\pwork\pwork\stevfenmk\d0338930\074255-sht-typicals.dgn		DRAWN -	REVISED -
Default	PLOT SCALE = 100.0000' / 1in.	CHECKED -	REVISED -
	PLOT DATE = 6/12/2014	DATE -	REVISED -

**STATE OF ILLINOIS  
 DEPARTMENT OF TRANSPORTATION**

**EXISTING TYPICAL CROSS SECTIONS**

SCALE: N.A. SHEET 1 OF 6 SHEETS STA. TO STA.

F.A.I. RTE.	SECTION	COUNTY	TOTAL SHEETS	SHEET NO.
70	126-3,4)RS-3	FAYETTE	31	7
CONTRACT NO. 74255			ILLINOIS FED. AID PROJECT	