


EXISTING TYPICAL SECTION

RAMPS A, B, C, & D

NOTE: NOTE TO SCALE

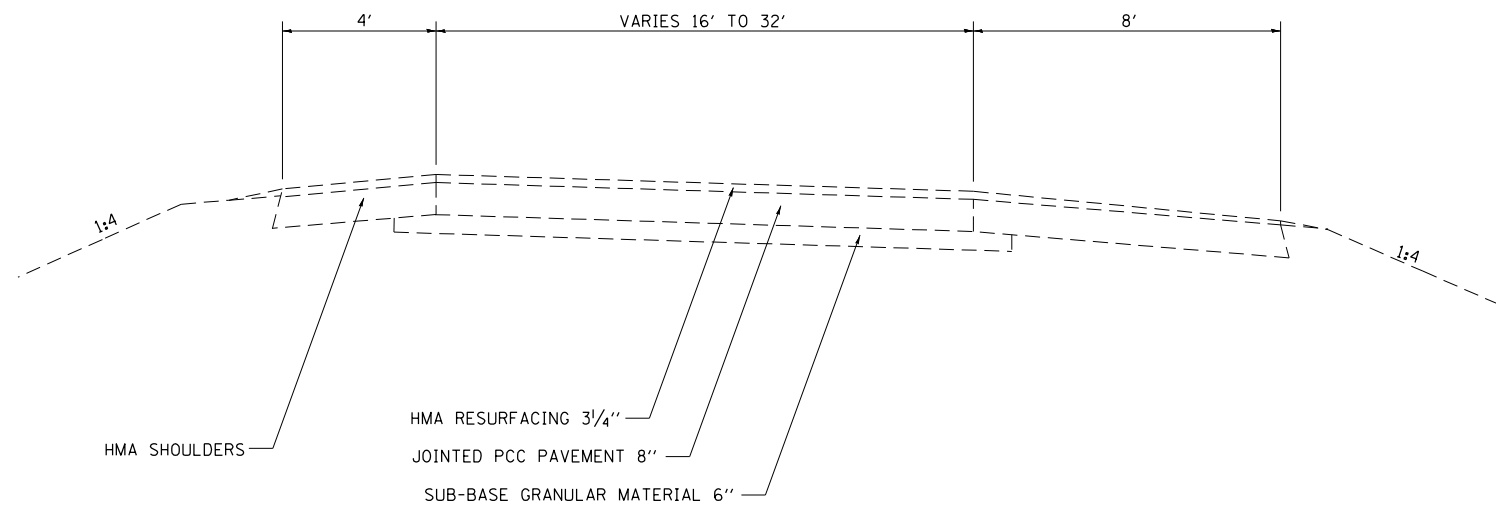

EXISTING TYPICAL SECTION

WEIGH STATION RAMPS

NOTE: NOTE TO SCALE

FILE NAME =	USER NAME = steffenmk	DESIGNED -	REVISED -	STATE OF ILLINOIS DEPARTMENT OF TRANSPORTATION	EXISTING TYPICAL CROSS SECTIONS			F.A.I. RTE.	SECTION	COUNTY	TOTAL SHEETS	SHEET NO.
c:\pwork\pwork\stevfenmk\d0338930\074255-sht-typicals.dgn		DRAWN -	REVISED -		70	126-3,4)RS-3	FAYETTE	31	9			
Default	PLOT SCALE = 100.0000' / in.	CHECKED -	REVISED -		SCALE: N.A. SHEET 3 OF 6 SHEETS STA. TO STA.			CONTRACT NO. 74255				
	PLOT DATE = 6/12/2014	DATE -	REVISED -		ILLINOIS FED. AID PROJECT							