

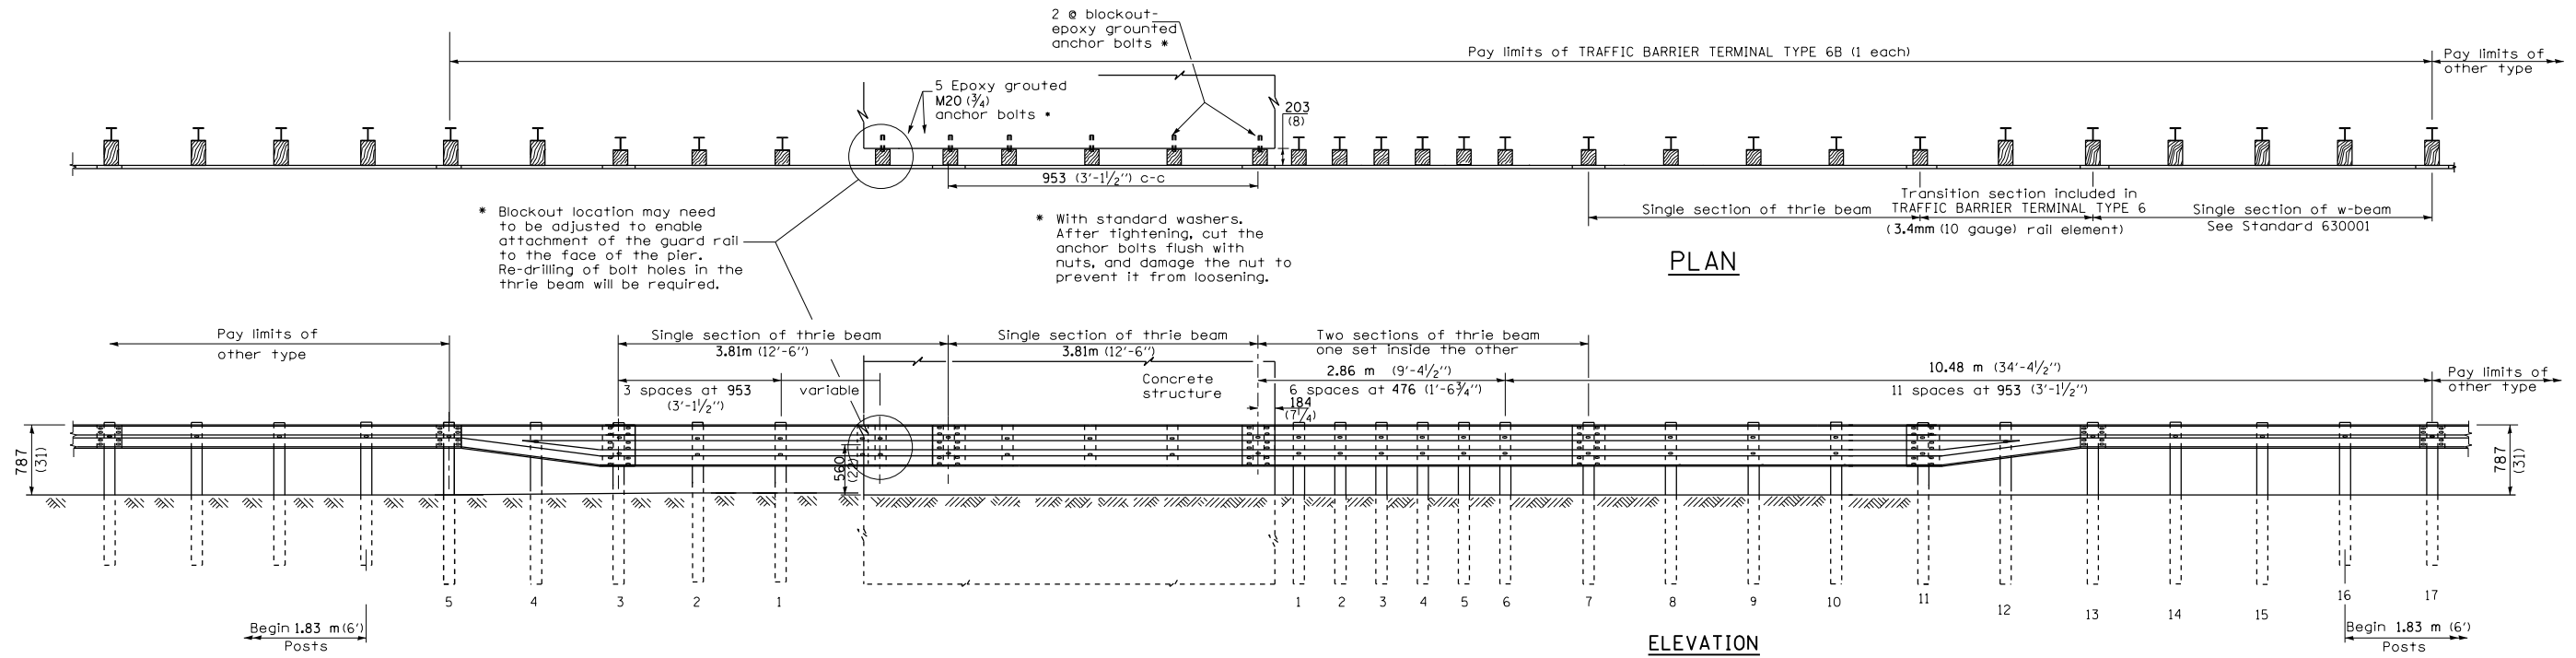
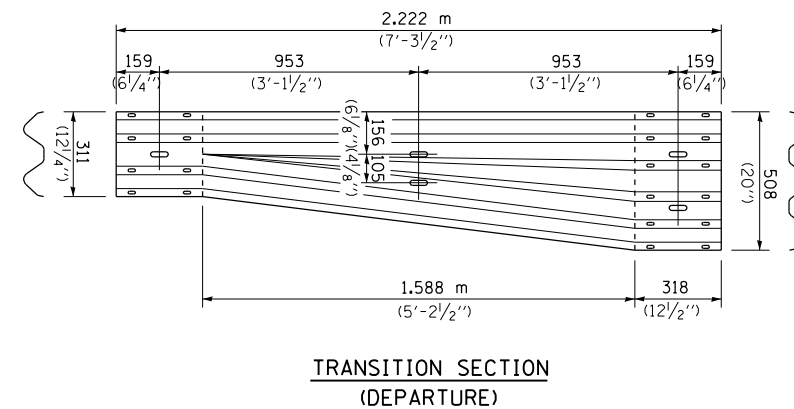


# TRAFFIC BARRIER TERMINAL, TYPE 6B (SPECIAL)

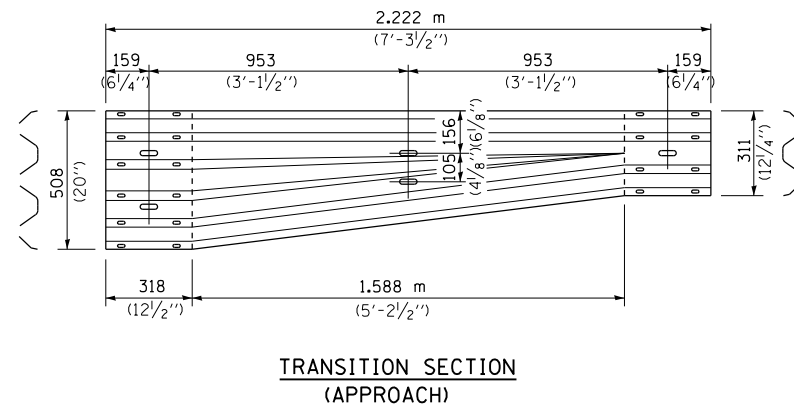

\* Blockout location may need to be adjusted to enable attachment of the guard rail to the face of the pier. Re-drilling of bolt holes in the thrie beam will be required.

\* With standard washers. After tightening, cut the anchor bolts flush with nuts, and damage the nut to prevent it from loosening.

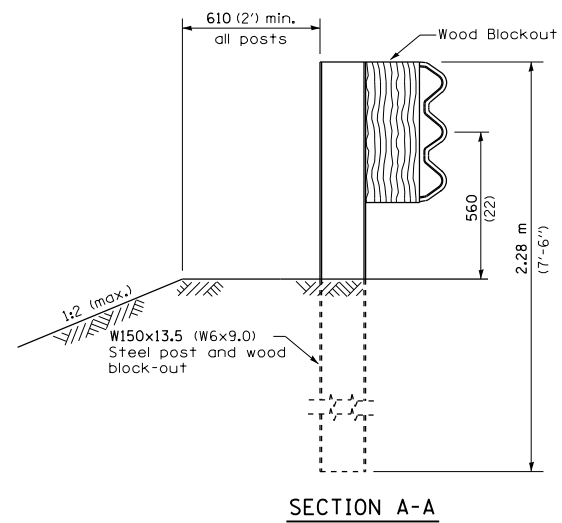

### GENERAL NOTES

See Standard 630001 for details of guardrail not shown.

Thrie beam rail shall be bolted to block-out at all posts.

All slope ratios are expressed as units of vertical displacement to units of horizontal displacement (V:H).

All dimensions are in millimeters (inches) unless otherwise shown.

FILE NAME =	USER NAME = steffenmk	DESIGNED - JLD	REVISED -	<b>STATE OF ILLINOIS DEPARTMENT OF TRANSPORTATION</b>	<b>TRAFFIC BARRIER TERMINAL TYPE 6B (SPECIAL)</b>	F.A.I. RTE.	SECTION	COUNTY	TOTAL SHEETS	SHEET NO.	
et:\pw\work\p\idot\steffenmk\d0338930\074255-sht-details.dgn		DRAWN - JLD	REVISED -			70	(26-3,41R5-3)	FAYETTE	31	29	
PLOT SCALE = 100.0000' / 1in.		CHECKED -	REVISED -			CONTRACT NO. 74255					
PLOT DATE = 6/12/2014		DATE -	REVISED -			ILLINOIS FED. AID PROJECT					