



- (A) PROP. PREFORMED PLASTIC PAVEMENT MARKING, TYPE B-INLAID-LINE 5" (TYP.)
- (B) PROP. THERMOPLASTIC PAVEMENT MARKING-LINE 4", WHITE (TYP.)
- (C) PROP. THERMOPLASTIC PAVEMENT MARKING-LINE 4", YELLOW (TYP.)
- (D) PROP. THERMOPLASTIC PAVEMENT MARKING-LINE 8", WHITE (TYP.)
- (E) PROP. THERMOPLASTIC PAVEMENT MARKING-LINE 12", WHITE (TYP.)

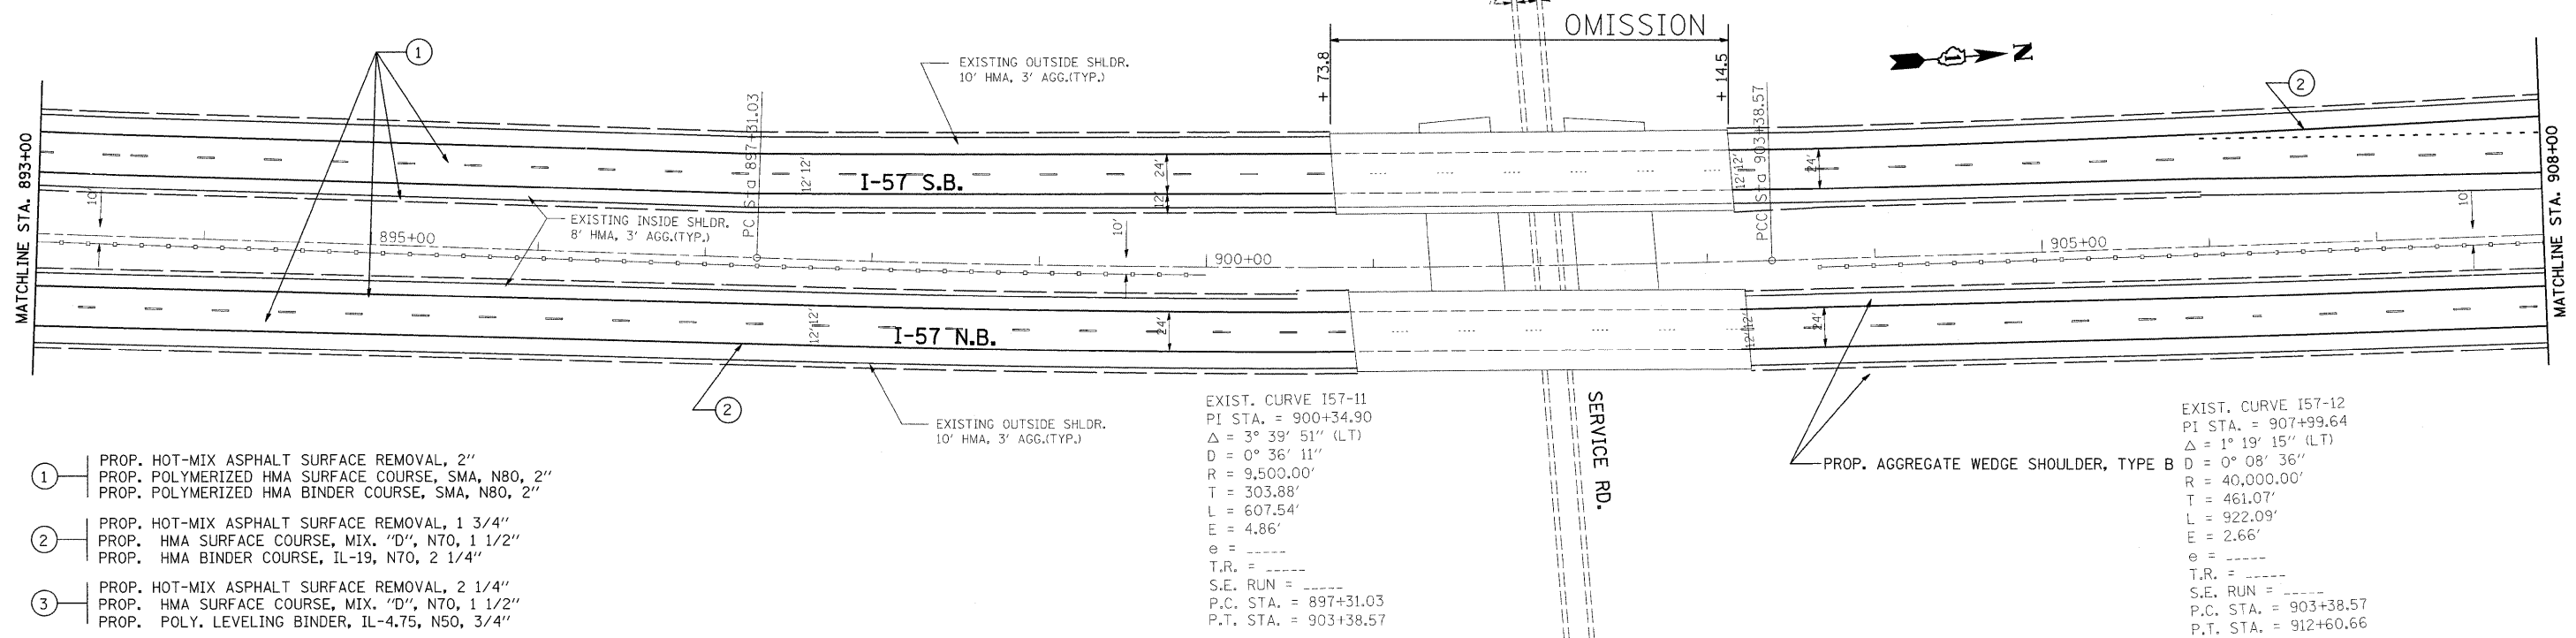

- (1) PROP. HOT-MIX ASPHALT SURFACE REMOVAL, 2"  
 PROP. POLYMERIZED HMA SURFACE COURSE, SMA, N80, 2"  
 PROP. POLYMERIZED HMA BINDER COURSE, SMA, N80, 2"
- (2) PROP. HOT-MIX ASPHALT SURFACE REMOVAL, 1 3/4"  
 PROP. HMA SURFACE COURSE, MIX. "D", N70, 1 1/2"  
 PROP. HMA BINDER COURSE, IL-19, N70, 2 1/4"
- (3) PROP. HOT-MIX ASPHALT SURFACE REMOVAL, 2 1/4"  
 PROP. HMA SURFACE COURSE, MIX. "D", N70, 1 1/2"  
 PROP. POLY. LEVELING BINDER, IL-4.75, N50, 3/4"

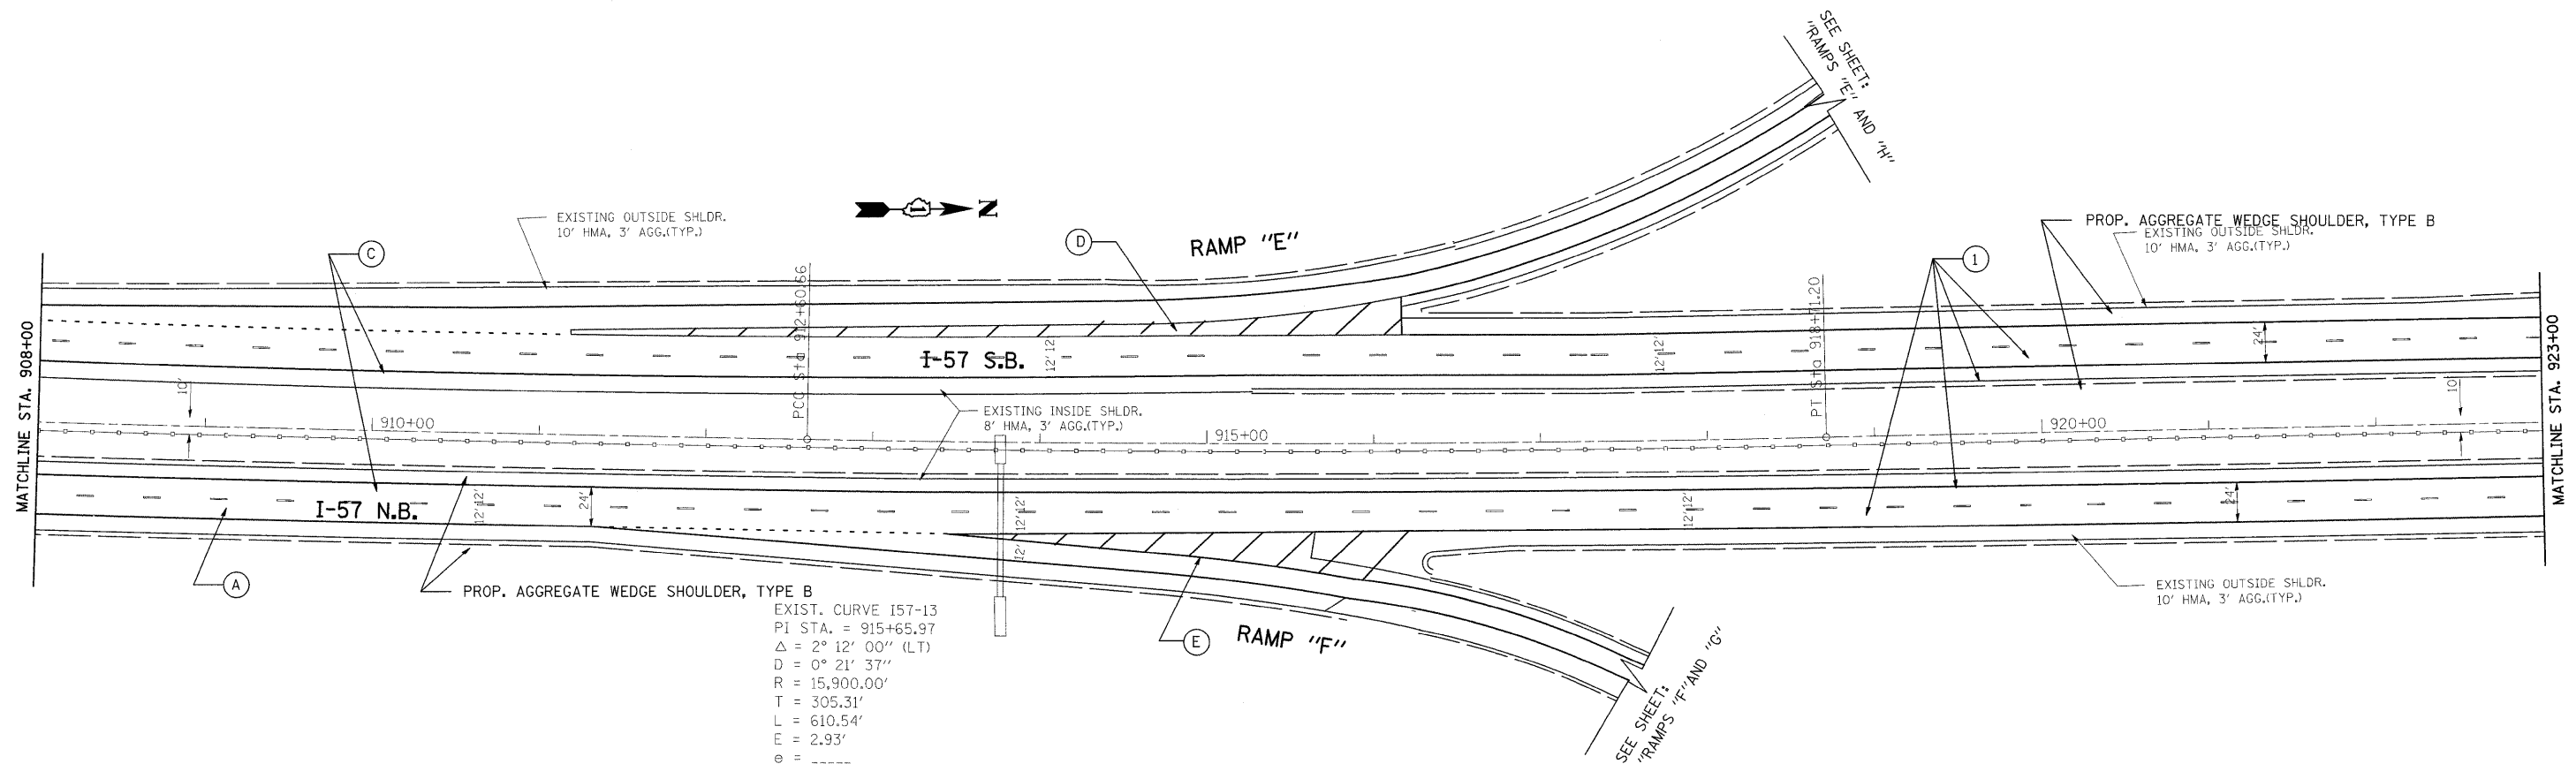

FILE NAME =	USER NAME = abebawa	DESIGNED -	REVISED -	<b>STATE OF ILLINOIS DEPARTMENT OF TRANSPORTATION</b>	<b>I-57 WILL COOK CTY. LINE TO 175TH</b>				F.A.I. RTE. I-57	SECTION 2009-064 RS	COUNTY COOK	TOTAL SHEETS 63	SHEET NO. 15
ct:\pw_work\VPWIDOT\ABEBAWA\d2142330\0175009-shit-plandgn	PLOT SCALE = 50.0000' / IN.	DRAWN -	REVISED STA. = 912+60.66		SCALE:	SHEET NO.	OF	SHEETS	STA.	TO STA.	ILLINOIS FED. AID PROJECT CONTRACT NO. 60H57		
PLOT DATE = 6/29/2009	CHECKED -	REVISED STA. = 918+71.20											
	DATE -												